
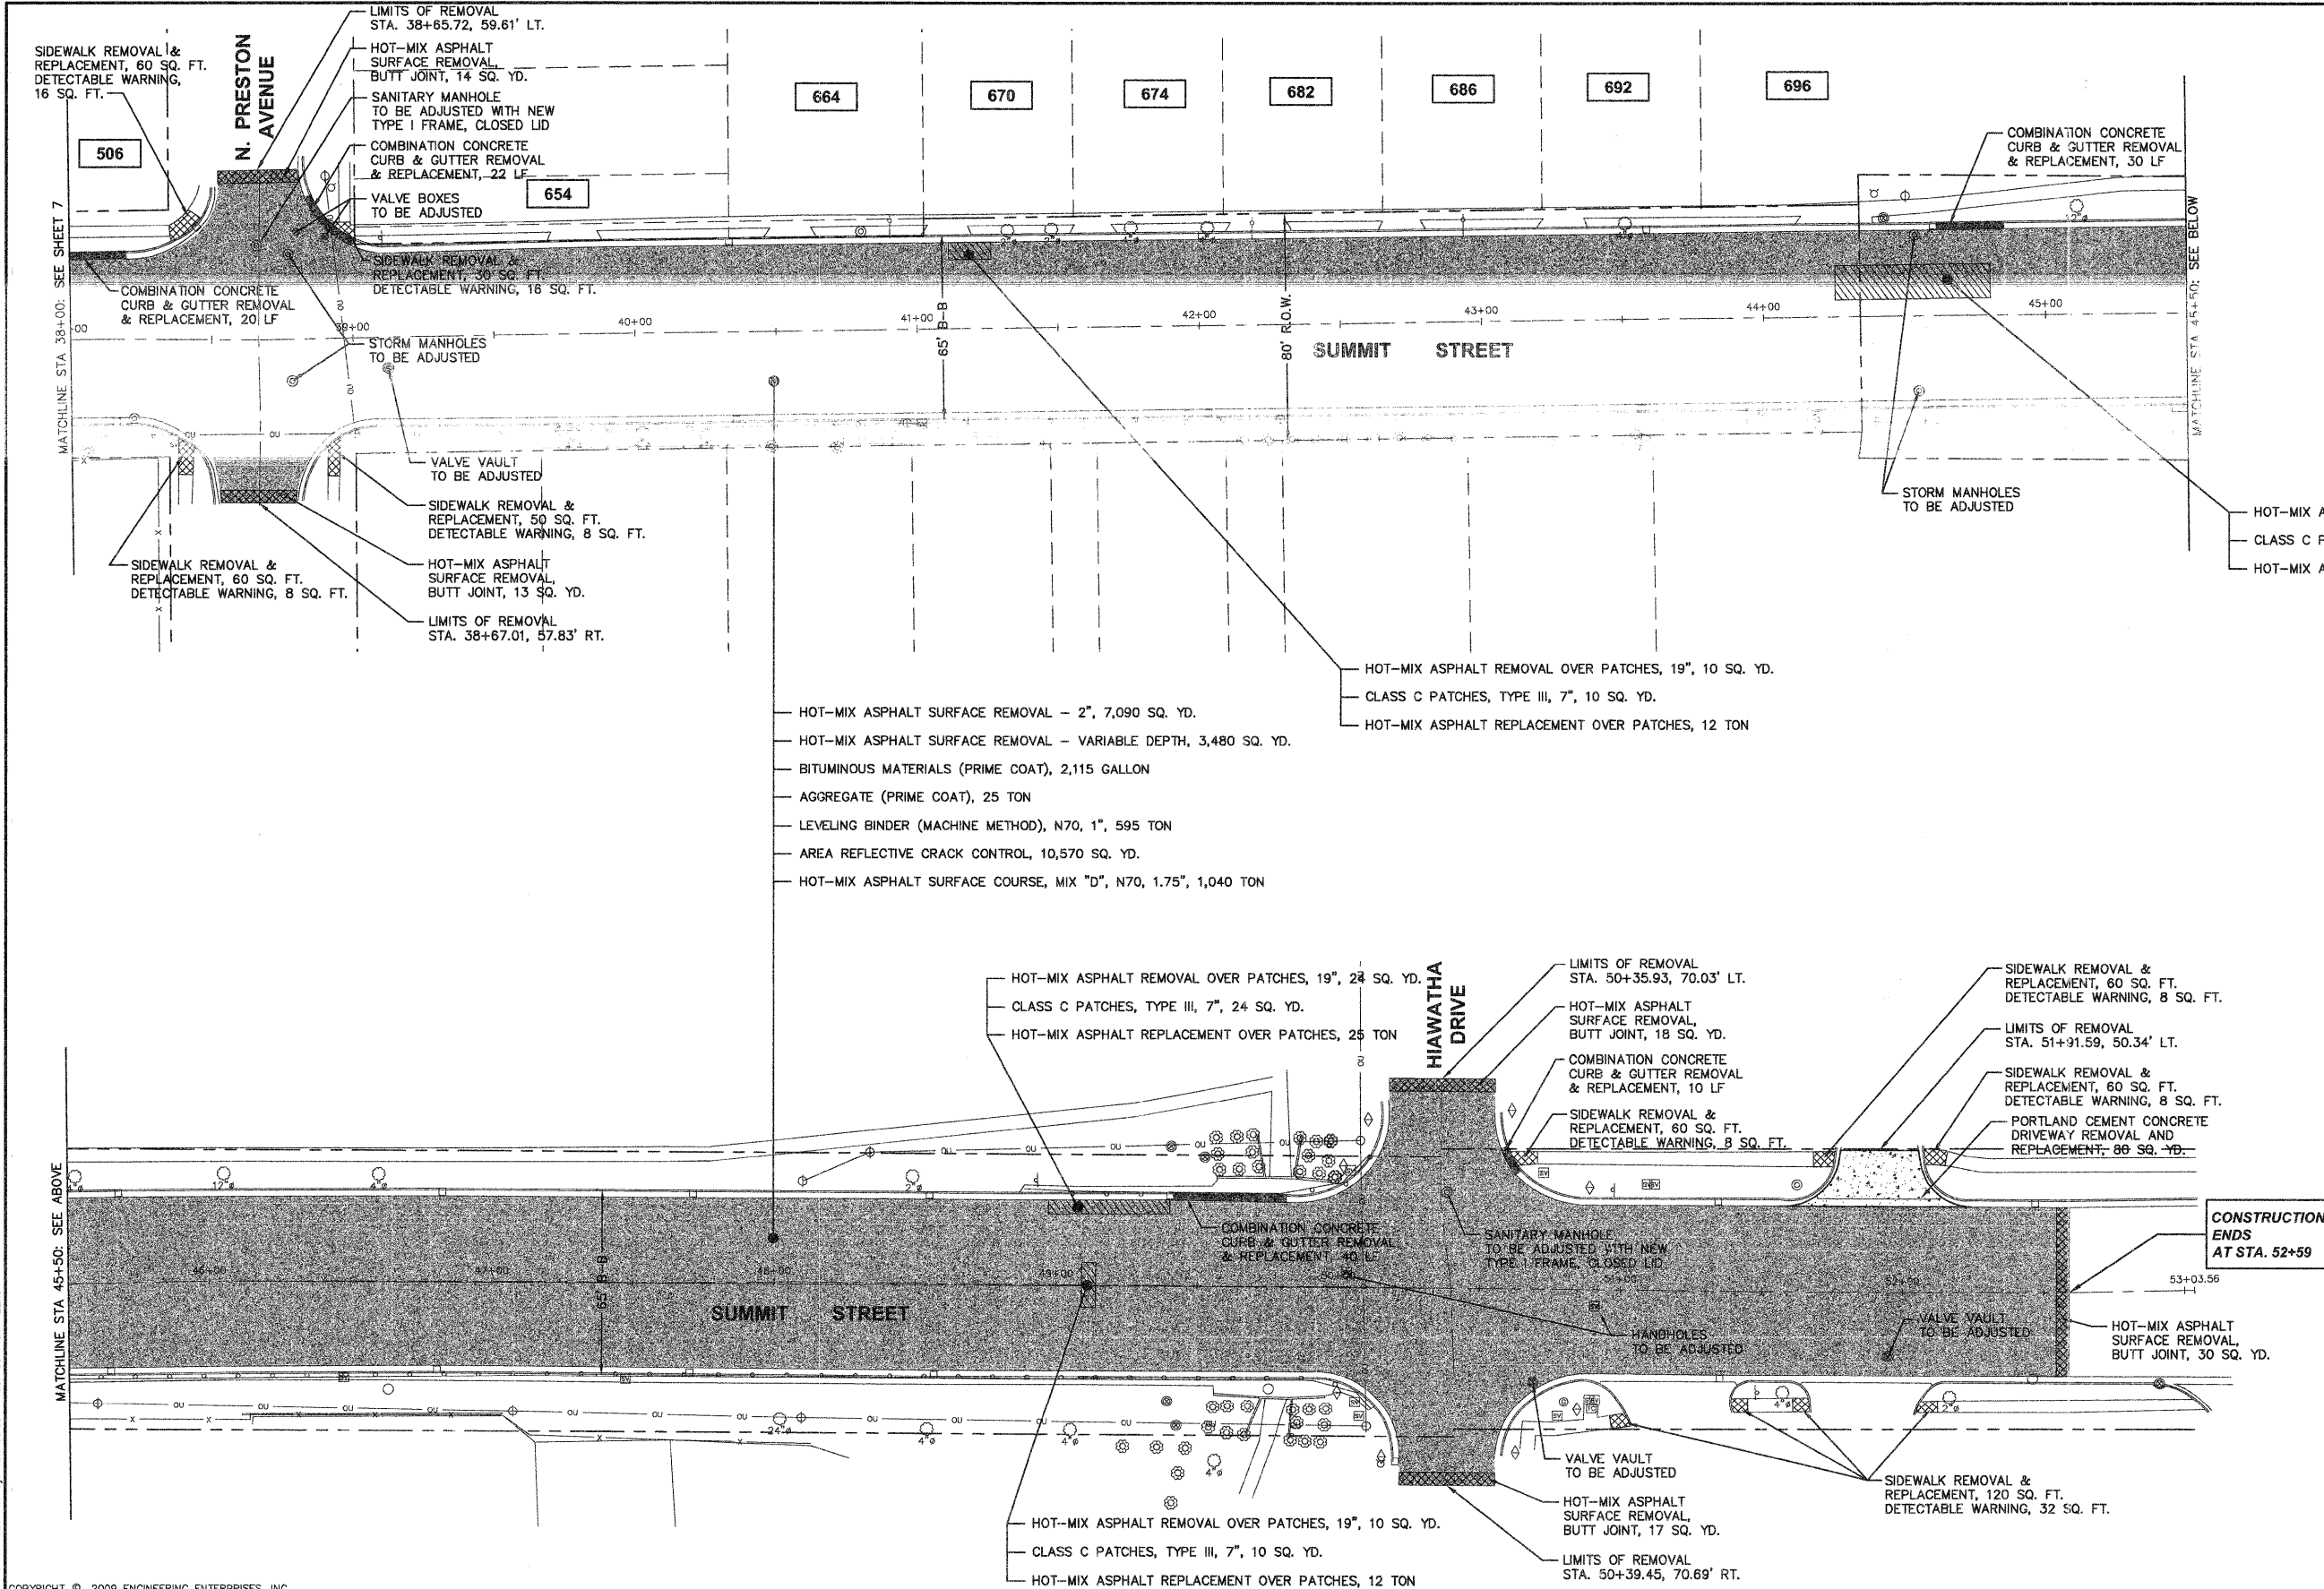


F.A.U. RTE.	SECTION	COUNTY	TOTAL SHEETS	SHEET NO.
1320	08-00174-00-RS	KANE/COOK	19	8
CONTRACT NO. 63150				

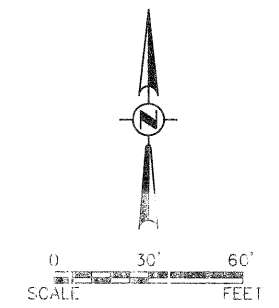

- HOT-MIX ASPHALT REMOVAL OVER PATCHES, 19", 10 SQ. YD.
- CLASS C PATCHES, TYPE III, 7", 10 SQ. YD.
- HOT-MIX ASPHALT REPLACEMENT OVER PATCHES, 12 TON
- HOT-MIX ASPHALT SURFACE REMOVAL - 2", 7,090 SQ. YD.
- HOT-MIX ASPHALT SURFACE REMOVAL - VARIABLE DEPTH, 3,480 SQ. YD.
- BITUMINOUS MATERIALS (PRIME COAT), 2,115 GALLON
- AGGREGATE (PRIME COAT), 25 TON
- LEVELING BINDER (MACHINE METHOD), N70, 1", 595 TON
- AREA REFLECTIVE CRACK CONTROL, 10,570 SQ. YD.
- HOT-MIX ASPHALT SURFACE COURSE, MIX "D", N70, 1.75", 1,040 TON

- 123** PROPERTY ADDRESS
- RESURFACING
 - CLASS C & D PATCHES
 - HOT-MIX ASPHALT SURFACE REMOVAL - BUTT JOINT & SIDEWALK REMOVAL AND REPLACEMENT
 - CURB & GUTTER REMOVAL AND REPLACEMENT
 - PCC DRIVEWAY REMOVAL AND REPLACEMENT

- NOTES:**
1. AREA REFLECTIVE CRACK CONTROL TO BE USED OVER ENTIRE AREA AFTER THE LEVELING BINDER HAS BEEN PLACED.
 2. BARRICADES OR TEMPORARY RAMPS TO BE USED BY THE CONTRACTOR AROUND UTILITY ADJUSTMENTS AS DIRECTED BY THE ENGINEER.
 3. CLASS C PATCHES WILL ONLY BE USED IF ENGINEER DEEMS THE PCC BASE HAS FAILED.

CONSTRUCTION ENDS AT STA. 52+59

Engineering Enterprises, Inc.
 CONSULTING ENGINEERS
 52 Wheeler Road
 Sugar Grove, Illinois 60554
 630.466.6700 / www.eeiweb.com

CITY OF ELGIN
 KANE COUNTY, ILLINOIS

NO.	DATE	REVISIONS
2	03-20-09	PER IDOT COMMENTS
1	02-13-09	PER IDOT COMMENTS

SUMMIT STREET
LAPP IMPROVEMENTS

PLAN, CONSTRUCTION
NOTES, AND DETAILS

DATE:	DECEMBER 2008
PROJECT NO:	EG0810
FILE:	EG0810-PLAN
SHEET	8 OF 19

Plotted: March 20, 2009 @ 11:27 AM By: Jim Golas - Tab: 08 Plan - 22x34
 Copyright © 2009 ENGINEERING ENTERPRISES, INC.
 Path: H:\SDSKR001\EG0810\DWG\DWG_FINAL\ENG\EG0810-PLAN