
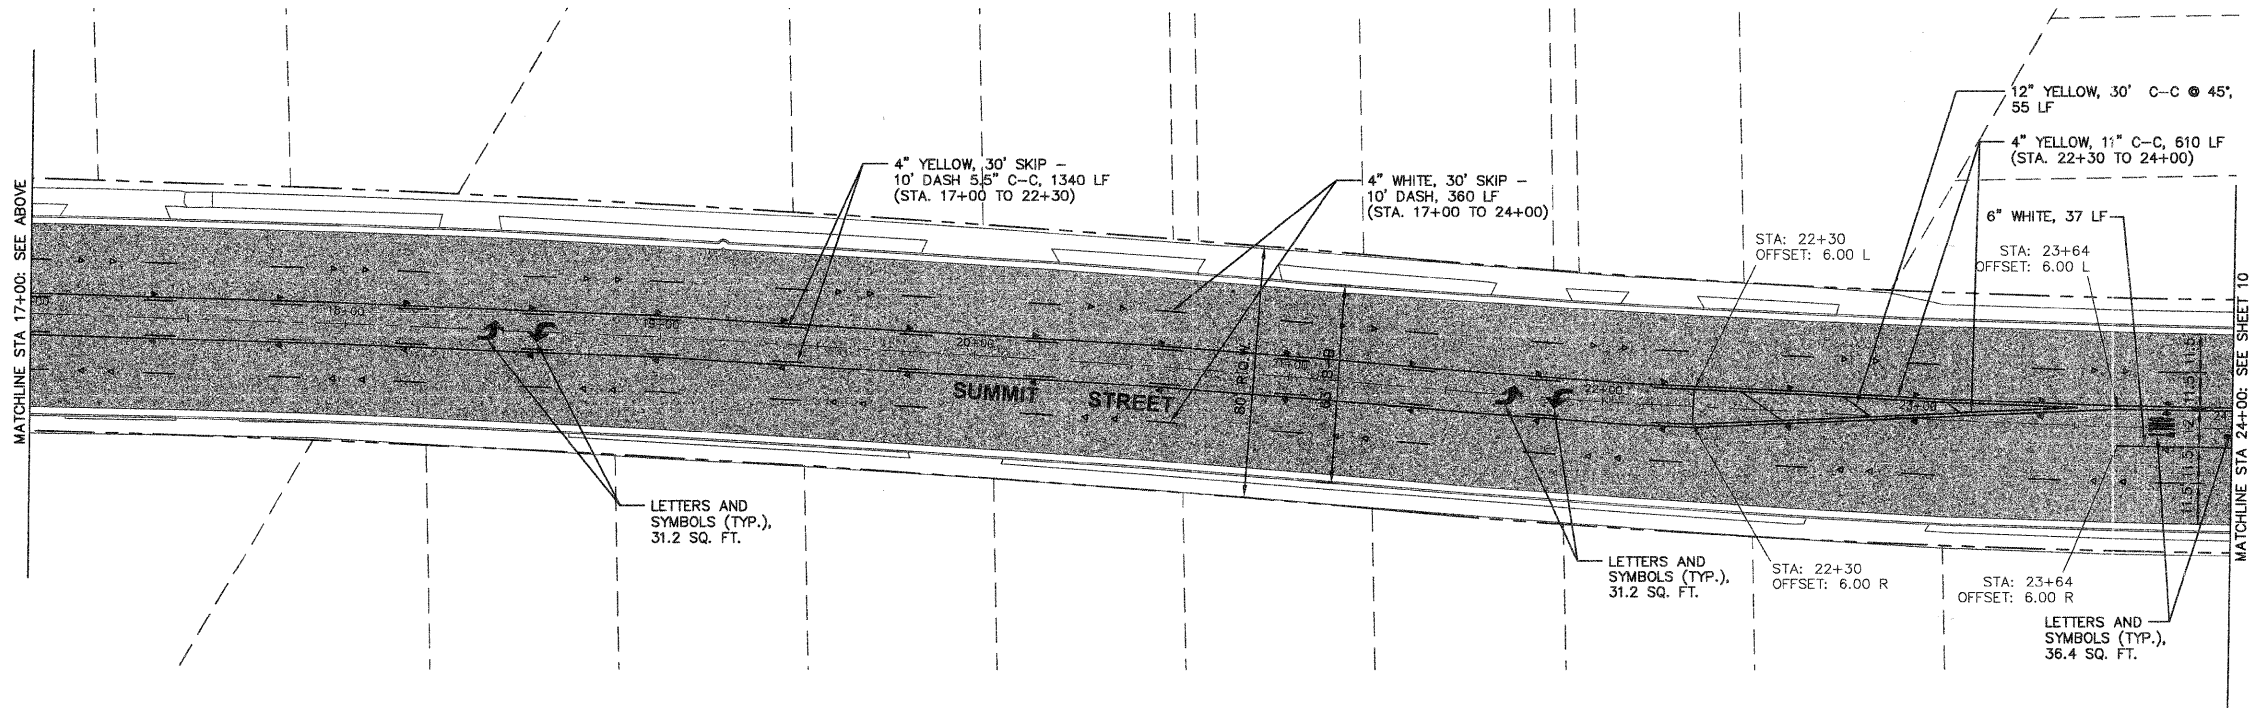
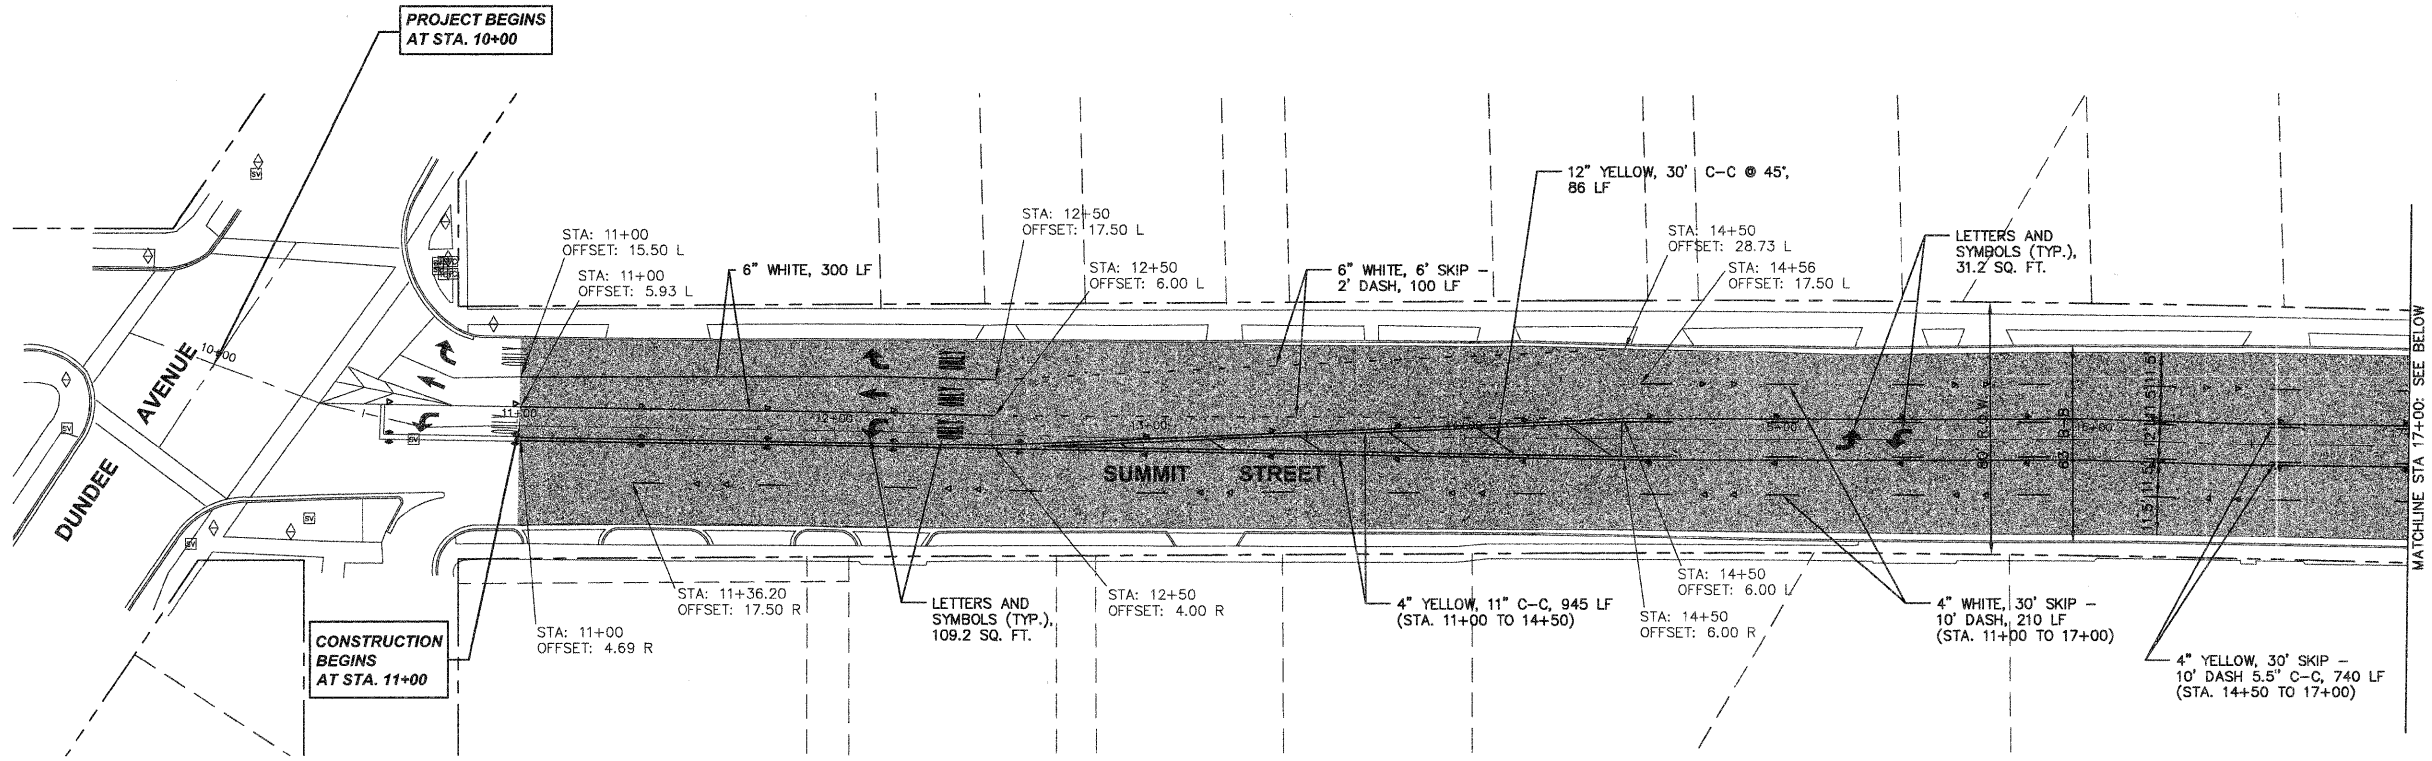


F.A.U. RTE.	SECTION	COUNTY	TOTAL SHEETS	SHEET NO.
1320	08-00174-00-RS	KANE/COOK	19	9
CONTRACT NO. 63150				

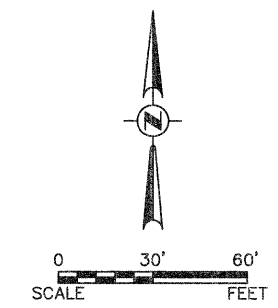

- ▼ ONE-WAY CRYSTAL MARKER
- ▼ ONE-WAY AMBER MARKER
- ◆ TWO-WAY AMBER MARKER
- RESURFACING

NOTES:
1. ALL PAVEMENT MARKINGS ARE TO BE THERMOPLASTIC

Plotted: March 20, 2009 @ 11:29 AM By: Jim Gales - Tab: 08 Stripes - 22x34

COPYRIGHT © 2009 ENGINEERING ENTERPRISES, INC.

Engineering Enterprises, Inc.
CONSULTING ENGINEERS
52 Wheeler Road
Sugar Grove, Illinois 60554
630.466.6700 / www.eeiweb.com

CITY OF ELGIN
KANE COUNTY, ILLINOIS

NO.	DATE	REVISIONS
2	03-20-09	PER IDOT COMMENTS
1	02-13-09	PER IDOT COMMENTS

**SUMMIT STREET
LAPP IMPROVEMENTS**

**PAVEMENT MARKING
DETAILS**

DATE:	DECEMBER 2008
PROJECT NO:	EG0810
FILE:	EG0810-PVMT MKG
SHEET	9 OF 19

Path: H:\SBS\KRCV\EG0810\DWG\08_PVMT_FINAL_ENG\EG0810-PVMT MKG