


142ND STREET

INDIANA HARBOR BELT RAILROAD

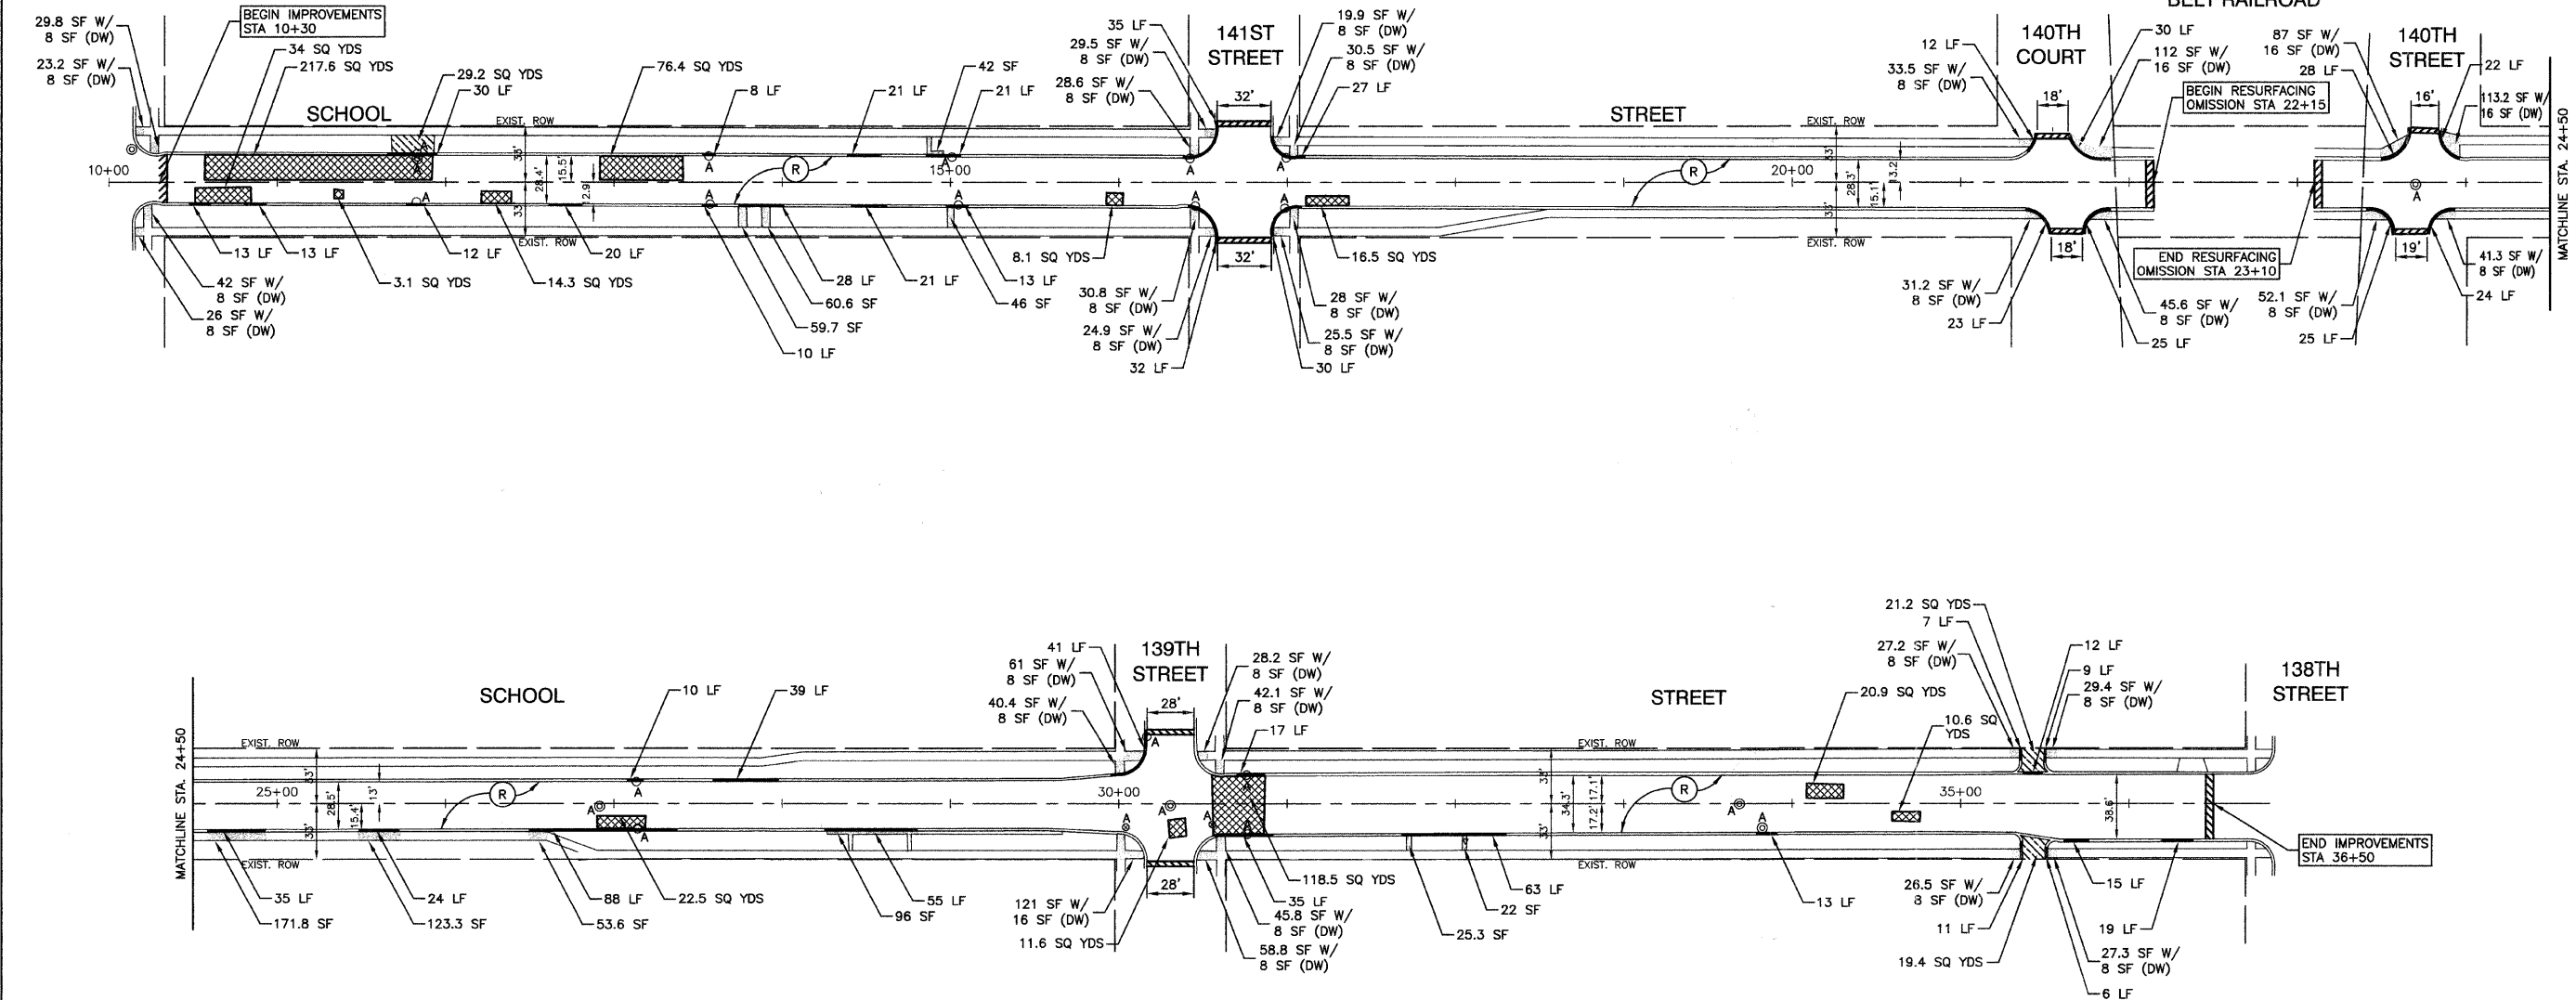

LEGEND

- CLASS D PATCH, 8"
- HOT-MIX ASPHALT DRIVEWAY REMOVAL AND REPLACEMENT
- HOT-MIX ASPHALT SURFACE REMOVAL - BUTT JOINT
- CONCRETE SIDEWALK REMOVAL AND REPLACEMENT
- CONCRETE CURB AND GUTTER REMOVAL AND REPLACEMENT
- HOT-MIX ASPHALT SURFACE REMOVAL, 2 1/4" LEVELING BINDER (MACHINE METHOD), N50 3/4" HOT-MIX ASPHALT SURFACE COURSE, MIX "C", N50 1 1/2"
- STRUCTURE TO BE ADJUSTED
- STRUCTURE TO BE RECONSTRUCTED
- STRUCTURE TO BE REMOVED AND REPLACED
- DETECTABLE WARNINGS

FILE NAME = 08594-PLAN-01-IDDOT P01

USER NAME =	DESIGNED -- JK	REVISED --
	CHECKED -- JMN	REVISED --
PLOT SCALE =	DRAWN -- MJD	REVISED --
PLOT DATE = 02-25-09	CHECKED -- MJD	REVISED --

STATE OF ILLINOIS
DEPARTMENT OF TRANSPORTATION

SCHOOL STREET RESURFACING
142ND STREET TO 138TH STREET
PLAN SHEET

SCALE: 1"=50' SHEET NO. 4 OF 10 SHEETS STA. 10+00 TO STA. 36+83.42

F.A.U. RTE.	SECTION	COUNTY	TOTAL SHEETS	SHEET NO.
2930	09-00117-00-RS	COOK	10	4
CONTRACT NO. 63159			FED. ROAD DIST. NO. 1 ILLINOIS FED. AID PROJECT M-9003(219)	