



ROUTE NO.	SECTION	COUNTY	TOTAL SHEETS	SHEET NO.
FAP 347	06-000071-00-SW	COOK	17	6
ILLINOIS PROJECT		TE-00D1(76f)		
VILLAGE SECTION				
CONTRACT NO. 63183				

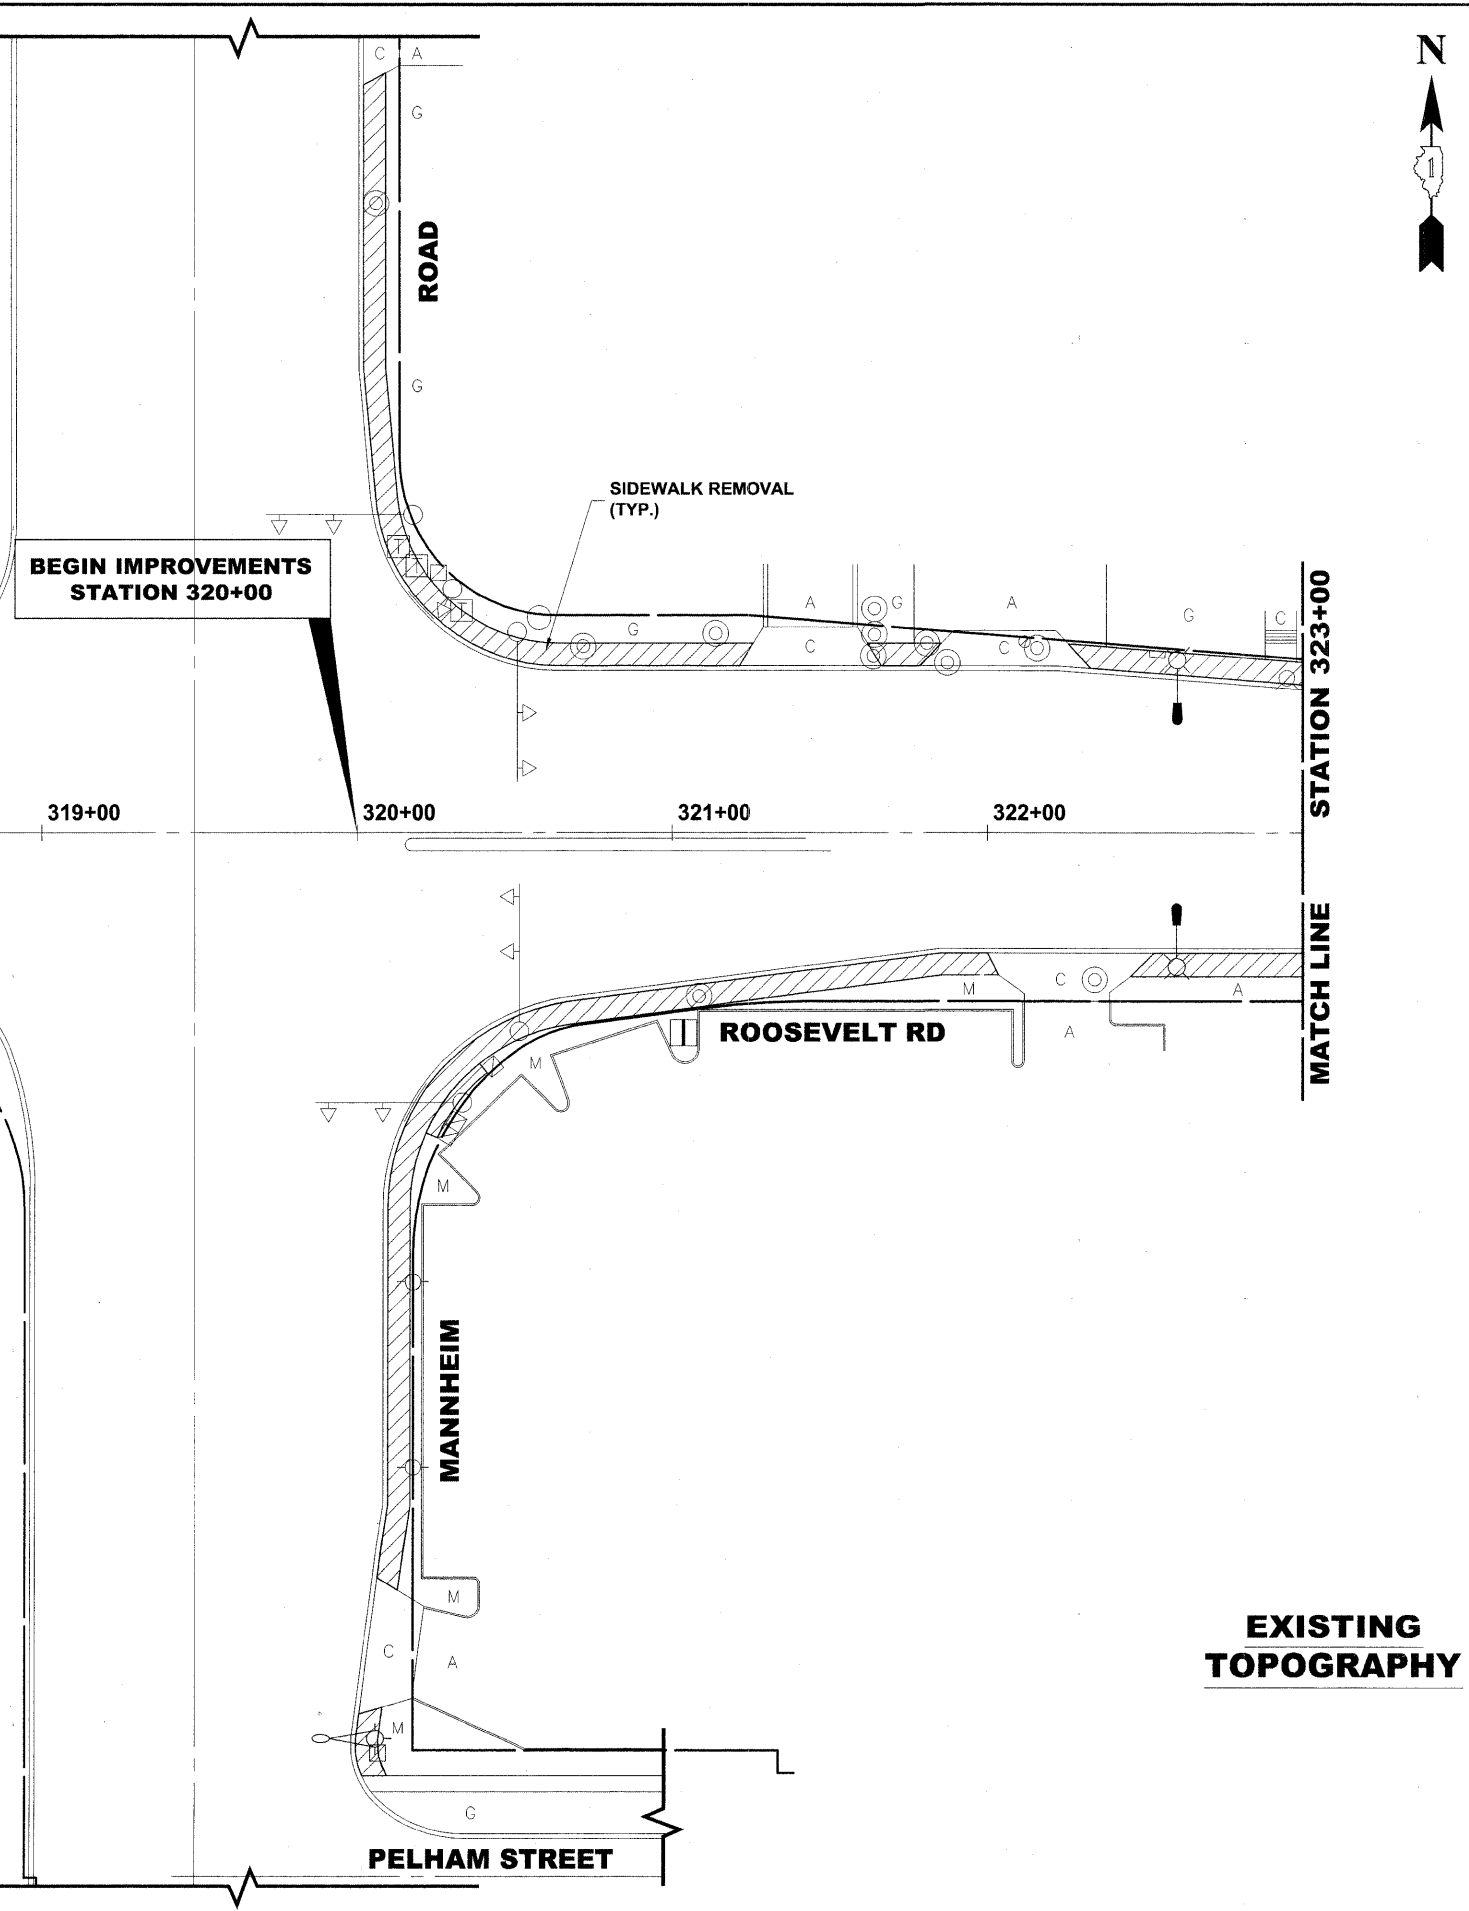

EXISTING TOPOGRAPHY

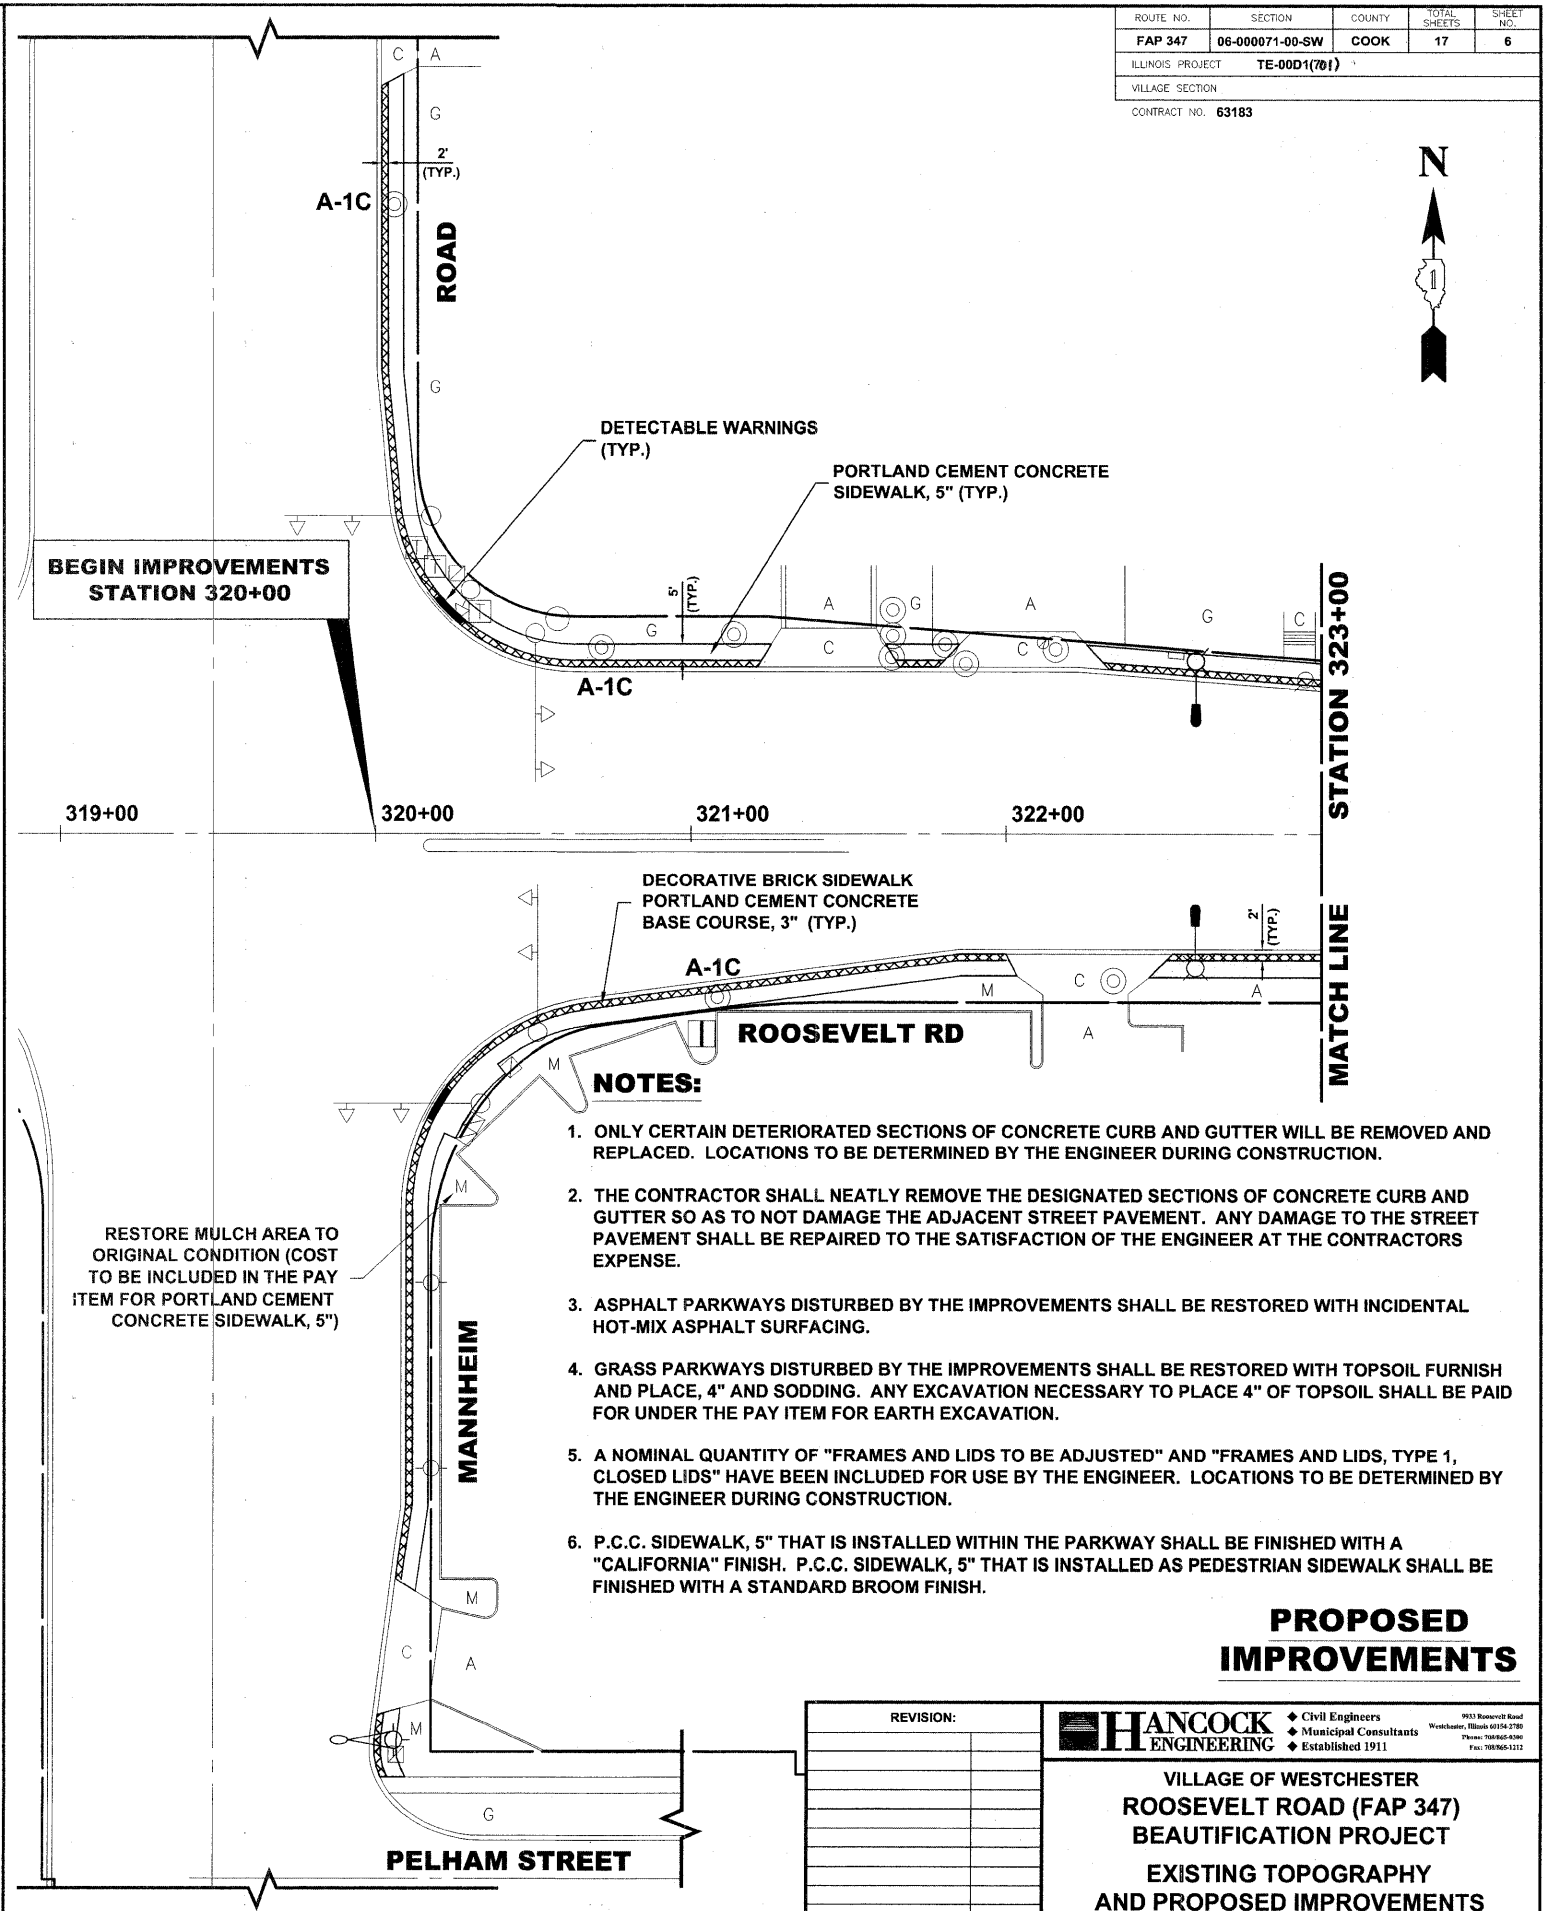

NOTES:

1. ONLY CERTAIN DETERIORATED SECTIONS OF CONCRETE CURB AND GUTTER WILL BE REMOVED AND REPLACED. LOCATIONS TO BE DETERMINED BY THE ENGINEER DURING CONSTRUCTION.
2. THE CONTRACTOR SHALL NEATLY REMOVE THE DESIGNATED SECTIONS OF CONCRETE CURB AND GUTTER SO AS TO NOT DAMAGE THE ADJACENT STREET PAVEMENT. ANY DAMAGE TO THE STREET PAVEMENT SHALL BE REPAIRED TO THE SATISFACTION OF THE ENGINEER AT THE CONTRACTORS EXPENSE.
3. ASPHALT PARKWAYS DISTURBED BY THE IMPROVEMENTS SHALL BE RESTORED WITH INCIDENTAL HOT-MIX ASPHALT SURFACING.
4. GRASS PARKWAYS DISTURBED BY THE IMPROVEMENTS SHALL BE RESTORED WITH TOPSOIL FURNISH AND PLACE, 4" AND SODDING. ANY EXCAVATION NECESSARY TO PLACE 4" OF TOPSOIL SHALL BE PAID FOR UNDER THE PAY ITEM FOR EARTH EXCAVATION.
5. A NOMINAL QUANTITY OF "FRAMES AND LIDS TO BE ADJUSTED" AND "FRAMES AND LIDS, TYPE 1, CLOSED LIDS" HAVE BEEN INCLUDED FOR USE BY THE ENGINEER. LOCATIONS TO BE DETERMINED BY THE ENGINEER DURING CONSTRUCTION.
6. P.C.C. SIDEWALK, 5" THAT IS INSTALLED WITHIN THE PARKWAY SHALL BE FINISHED WITH A "CALIFORNIA" FINISH. P.C.C. SIDEWALK, 5" THAT IS INSTALLED AS PEDESTRIAN SIDEWALK SHALL BE FINISHED WITH A STANDARD BROOM FINISH.

RESTORE MULCH AREA TO ORIGINAL CONDITION (COST TO BE INCLUDED IN THE PAY ITEM FOR PORTLAND CEMENT CONCRETE SIDEWALK, 5")

PROPOSED IMPROVEMENTS

REVISION:	DATE:

HANCOCK ENGINEERING ♦ Civil Engineers ♦ Municipal Consultants ♦ Established 1911

913 Rosewood Road
Westchester, Illinois 61167-7789
Phone: 708-662-8346
Fax: 708-662-1212

VILLAGE OF WESTCHESTER
ROOSEVELT ROAD (FAP 347)
BEAUTIFICATION PROJECT
EXISTING TOPOGRAPHY
AND PROPOSED IMPROVEMENTS

DRAWN BY: MK
CHECKED BY: JCG
DATE: 04/15/09

SCALE: 1"=30'

Drawing file: W:\Projects\3306263 - Roosevelt Rd ITP\Roosevelt_Rd_I.TEP.dwg Apr 15, 2009 - 11:19am