

DETOUR GENERAL NOTES:


1. DURING CONSTRUCTION PHASE I AND PHASE III ONLY SOUTHBOUND TRAFFIC WILL BE ACTIVE WITH ONLY ONE LANE.
2. SHERIDAN ROAD SHALL NOT BE CLOSED UNTIL ALL SIGNING ARE PLACED IN ACCORDANCE WITH THE DETOUR PLAN AND AS DIRECTED BY THE ENGINEER.
3. THE ENGINEER SHALL BE NOTIFIED IN WRITING AT LEAST TWO WEEKS PRIOR TO THE DAY THE DETOUR IS TO BE INEFFECT. THE CONTRACTOR WILL CONTACT THE APPROPRIATE LOCAL AGENCIES AND INTERESTED PARTIES.
4. ALL SIGNING SHALL BE IN ACCORDANCE WITH THE APPLICABLE PROVISIONS OF THE STATE OF ILLINOIS "STANDARD SPECIFICATIONS FOR ROAD AND BRIDGE CONSTRUCTION" ADOPTED JANUARY 1, 2007 AND THE LATEST EDITION OF THE STATE OF ILLINOIS "MANUAL ON UNIFORM TRAFFIC CONTROL DEVICES", AND AS DIRECTED BY THE ENGINEER.
5. THE SIZES OF ALL SIGNS NOT SPECIFIED IN THESE PLANS SHALL BE AS REQUIRED BY THE ILLINOIS MANUAL ON UNIFORM TRAFFIC CONTROL DEVICES.
6. ADDITIONAL SIGNING AND/OR BARRICADES DEEMED NECESSARY BY THE ENGINEER SHALL BE PROVIDED AND INSTALLED AT NO ADDITIONAL COST.
7. THE CONTRACTOR SHALL PROVIDE THE ENGINEER WITH THE NAMES AND PHONE NUMBERS OF THEIR REPRESENTATIVES ON THE CONSTRUCTION SITE, AND THEIR REPRESENTATIVE RESPONSIBLE FOR THE DETOUR SIGNING, PRIOR TO THE START OF WORK.
8. THE CONTRACTOR SHALL BE RESPONSIBLE FOR THE FIELD LOCATION OF ALL DETOUR AND CONSTRUCTION SIGNING. THE CONTRACTOR MAY REQUEST THE ENGINEER TO FIELD VERIFY THE POSITIONS OF ANY SIGNS.
9. ACTUAL LOCATIONS FOR SIGNING SHOWN ON THE DETOUR PLAN MAY BE ADJUSTED TO FIT FIELD CONDITIONS.
10. SIGN NUMBERS 6, 7, 19, AND 20 SHALL ALSO BE PROVIDED AND INSTALLED ON PORTABLE MOUNTS TO BE PLACED IN FRONT OF ALL DRIVEWAY ENTRANCES.

SCHEDULE OF QUANTITIES

1		7		13	
2		8		14	
3		9		15	
4		10		16	
5		11		17	
6		12		18	

LEGEND

	SIGNALIZED INTERSECTION	19	
	CONSTRUCTION ZONE	20	
	DETOUR ROUTE (PHASE I & III)		
	CONSTRUCTION WARNING SIGN (NUMBER DENOTES TYPE)		
	FLASHING LIGHT		

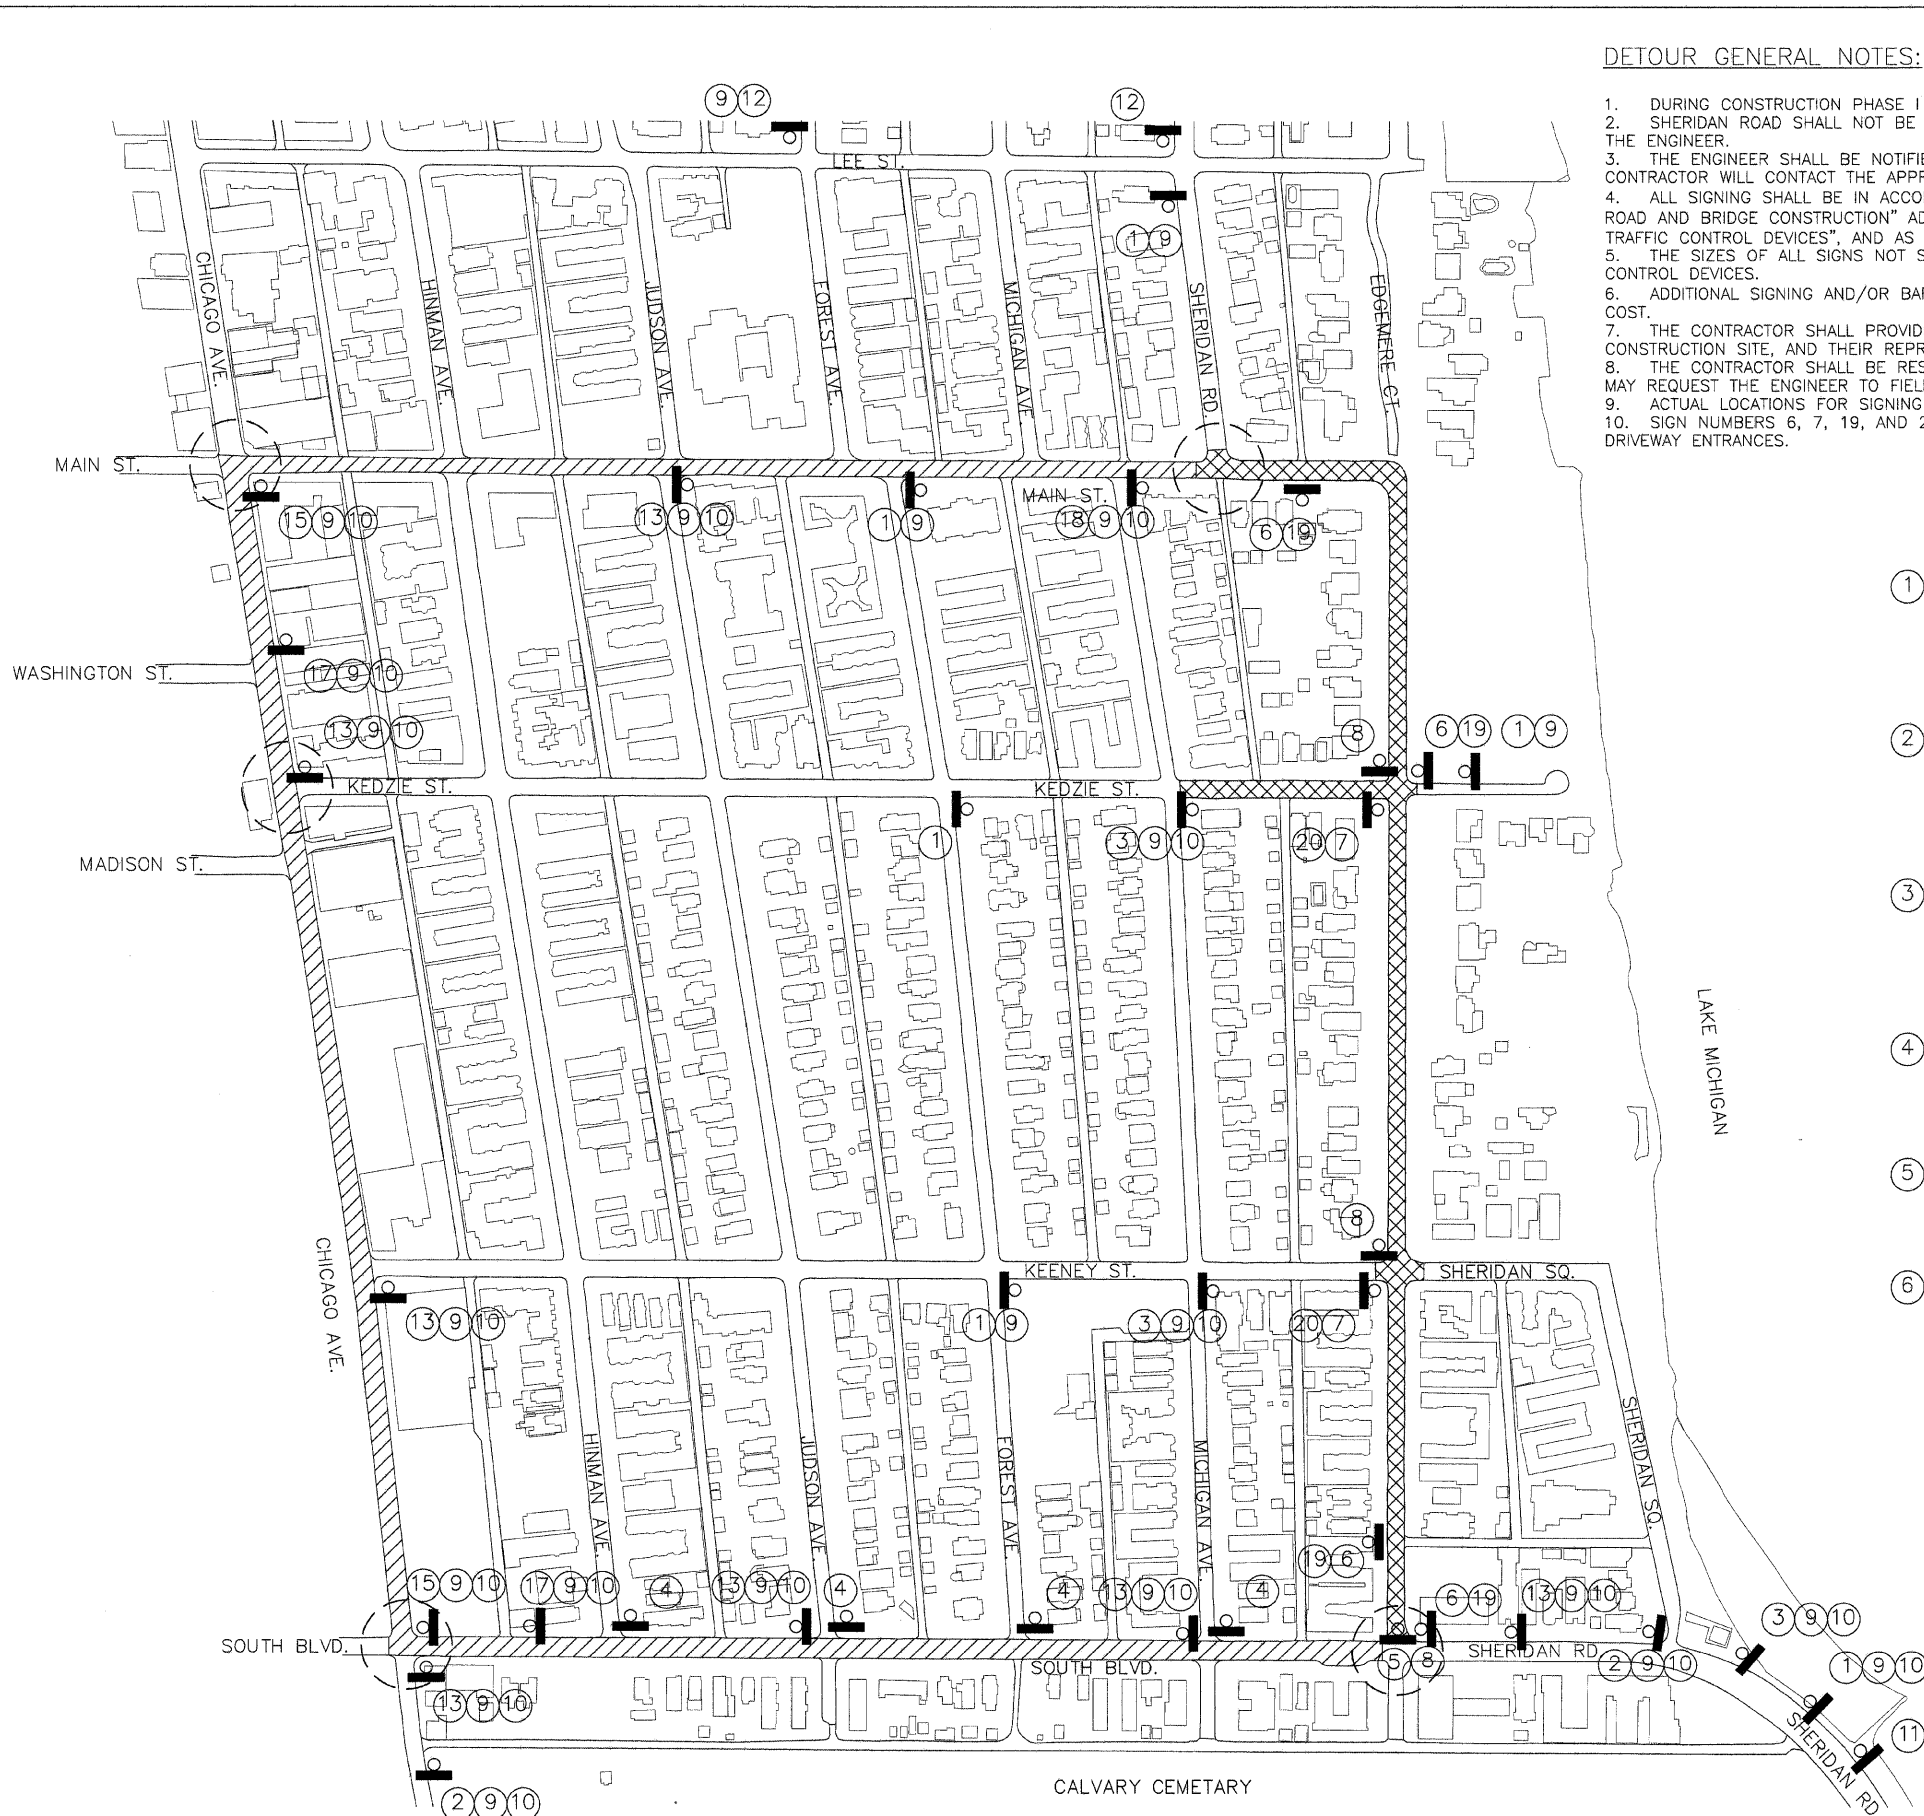

PLANS PREPARED BY: CITY OF EVANSTON
PUBLIC WORKS DEPARTMENT TRANSPORTATION
AND ENGINEERING DIVISION
PHONE: (847) 866-2924

DESIGNED - DSM, AA	REVISED - 5/20/09 PER MWRD
DRAWN - DSM	REVISED - 5/20/09 PER IDOT
CHECKED - SN, PC	REVISED -
DATE - 2 / 3 / 2009	REVISED -

STATE OF ILLINOIS
DEPARTMENT OF TRANSPORTATION

DETOUR PLAN - PHASE I
SHERIDAN ROAD
SCALE: N.T.S. SHEET NO. 20 OF 31 SHEETS STA. N.A. TO STA. N.A.

F.A.U. RTE.	SECTION	COUNTY	TOTAL SHEETS	SHEET NO.
2865	08-00250-01-PV	COOK	31	20
CONTRACT NO. 63189				
ILLINOIS FED. AID PROJECT				