

Index of Sheets:

1. Cover Sheet
2. General Notes and Summary of Quantities
3. Typical Sections and Overall Plan
4. FAU 4082 Wondermere Road Sta 100+00 to 129+00
5. FAU 4082 Wondermere Road Sta 129+00 to 158+11
6. District One Butt Joint and HMA Taper Detail

State Standards:


- 000001-05 STANDARD SYMBOLS, ABBREVIATIONS AND PATTERNS
- 701301-03 LANE CLOSURE, 2L, 2W, SHORT TIME OPERATIONS
- 701501-05 URBAN LANE CLOSURE, 2L, 2W, UNDIVIDED
- 701901-01 TRAFFIC CONTROL DEVICES
- 780001-02 TYPICAL PAVEMENT MARKINGS

TRAFFIC DATA

ADT: 2000 (2008)

POSTED SPEEDS

POSTED 25 MPH STA. 100+00 TO STA. 125+50
 POSTED 35 MPH STA. 125+50 TO STA. 158+11

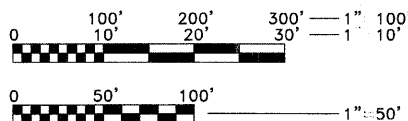

FULL SIZE PLANS HAVE BEEN PREPARED USING STANDARD ENGINEERING SCALES, REDUCED SIZED PLANS WILL NOT CONFORM TO STANDARD SCALES, IN MAKING MEASUREMENTS ON REDUCED PLANS, THE ABOVE SCALES MAY BE USED.


WARNING




CALL BEFORE YOU DIG

State Of Illinois
Department Of Transportation
Division Of Highways
American Recovery and Reinvestment Act of 2009
FAU 4082 WONDERMERE ROAD
RESURFACING PROJECT
Village of Greenwood
McHenry County
 LOCAL AGENCY PAVEMENT PRESERVATION
 SECTION NUMBER: 09-00001-00-RS
 PROJECT NUMBER: ARA-9003(317)
 STATE JOB NO.: C-91-624-09

ROUTE NO.	LOCAL AGENCY	COUNTY	TOTAL SHEETS	SHEET NO.
FAU 4082	Greenwood	McHenry	6	1
LOCAL AGENCY PAVEMENT PRESERVATION				
CONTRACT: 63192		SECTION: 09-00001-00-RS		

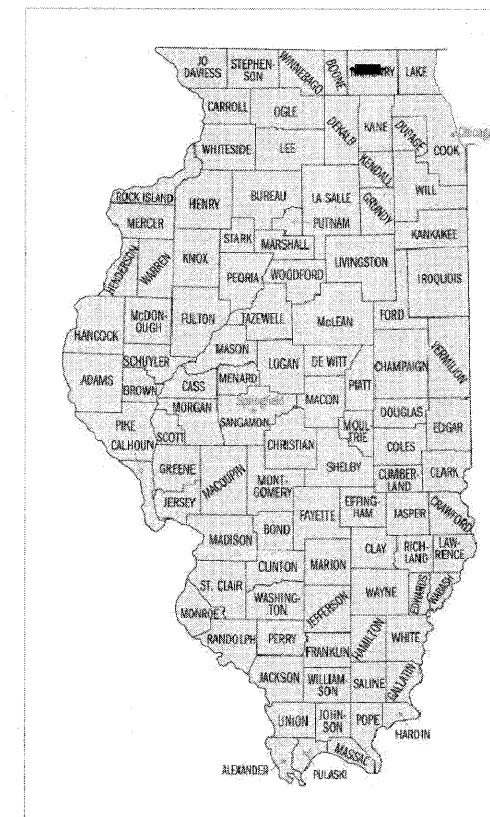

LOCATION OF SECTION, INDICATED THUS: [black rectangle]

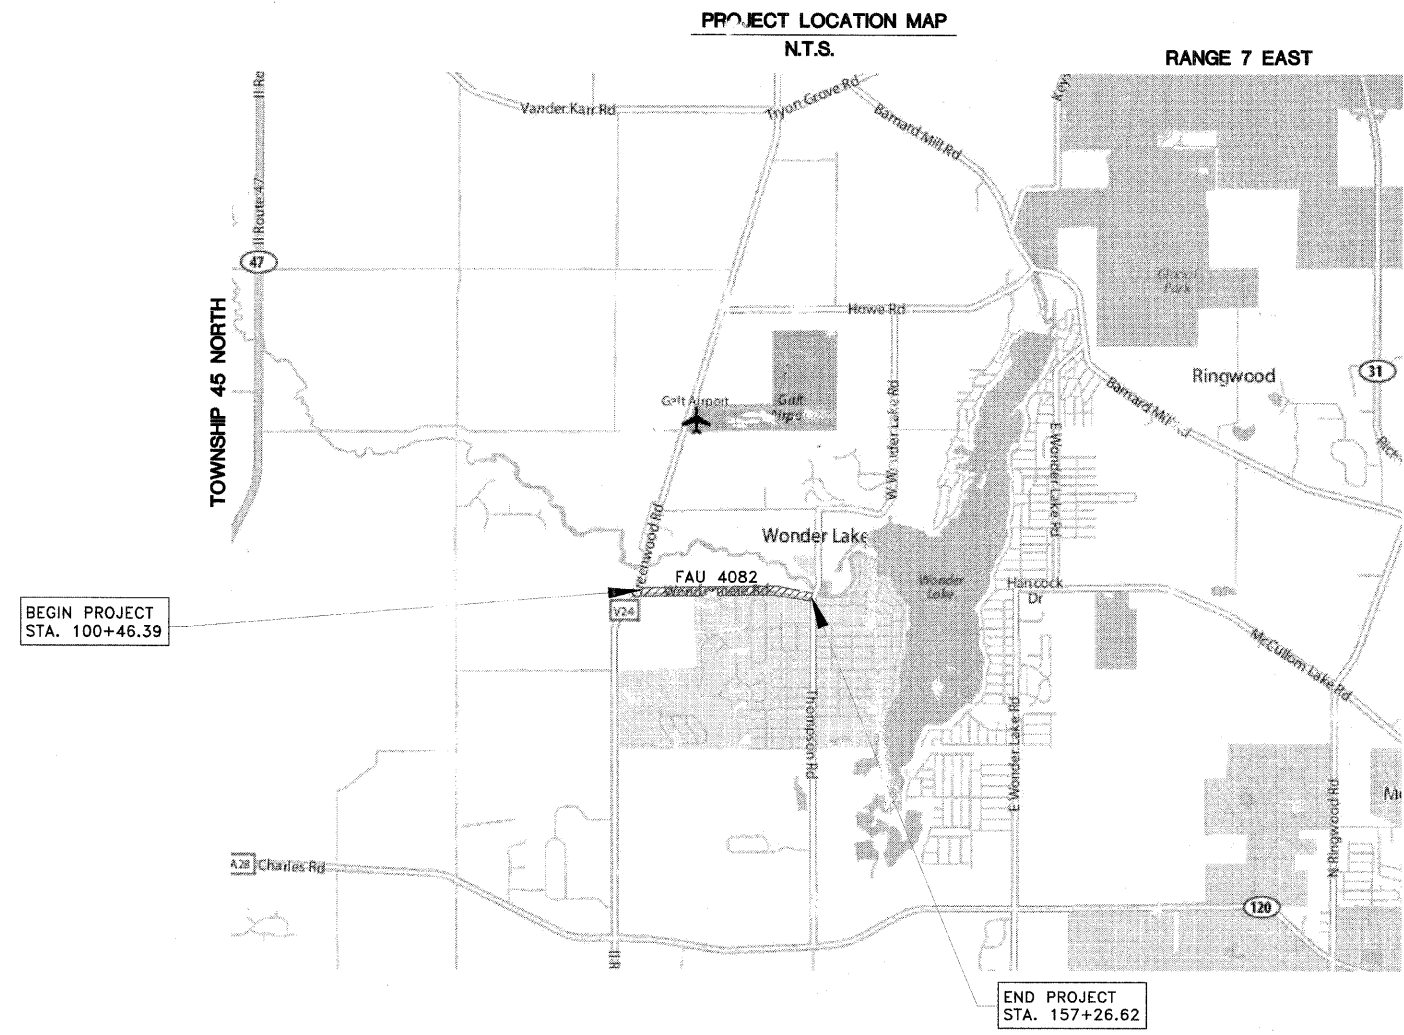

PROJECT LENGTH
 GROSS LENGTH OF PROJECT = 5680.23 FT (1.076 MI)
 NET LENGTH OF IMPROVEMENT (WONDERMERE ROAD) = 5680.23 FT (1.076 MI)



STATE OF ILLINOIS
DEPARTMENT OF TRANSPORTATION
DIVISION OF HIGHWAYS

SUBMITTED May 22 2009
William J. Tward
 VILLAGE PRESIDENT - GREENWOOD

APPROVED May 29 2009
C. Holt CHRISTOPHER HOLT
 DISTRICT ENGINEER OF LOCAL ROADS AND STREETS

APPROVED MAY 29, 2009
Diana M. O'Keefe
 DEPUTY DIRECTOR OF HIGHWAYS, REGION 2 ENGINEER

11/09
 LIC. EXP. DATE 5/22/09
 DATE 5/22/09
 SIGNATURE *Frank C. Cuda*
 SIC: [unclear]

PRINTED BY THE AUTHORITY
OF THE STATE OF ILLINOIS

SCHEFFLOW ENGINEERS 1814 GRANDSTAND PLACE ELGIN, ILLINOIS 60123 (847) 697-7095 ASSOCIATE FIELD ENGINEER: KEVIN S. ILLWORTH (847) 705-4162

CONTRACT NUMBER: 63192