


| | | |
|--------------|----|------|
| FINAL SURVEY | BY | DATE |
| NO. _____ | | |
| SURVEYED | BY | DATE |
| NOTE BOOK | | |
| NO. _____ | | |
| TEMPLATE | | |
| AREAS | | |
| CHECKED | | |

| | | |
|-----------------|----|------|
| ORIGINAL SURVEY | BY | DATE |
| NO. _____ | | |
| SURVEYED | BY | DATE |
| NOTE BOOK | | |
| NO. _____ | | |
| TEMPLATE | | |
| AREAS | | |
| CHECKED | | |

608

608

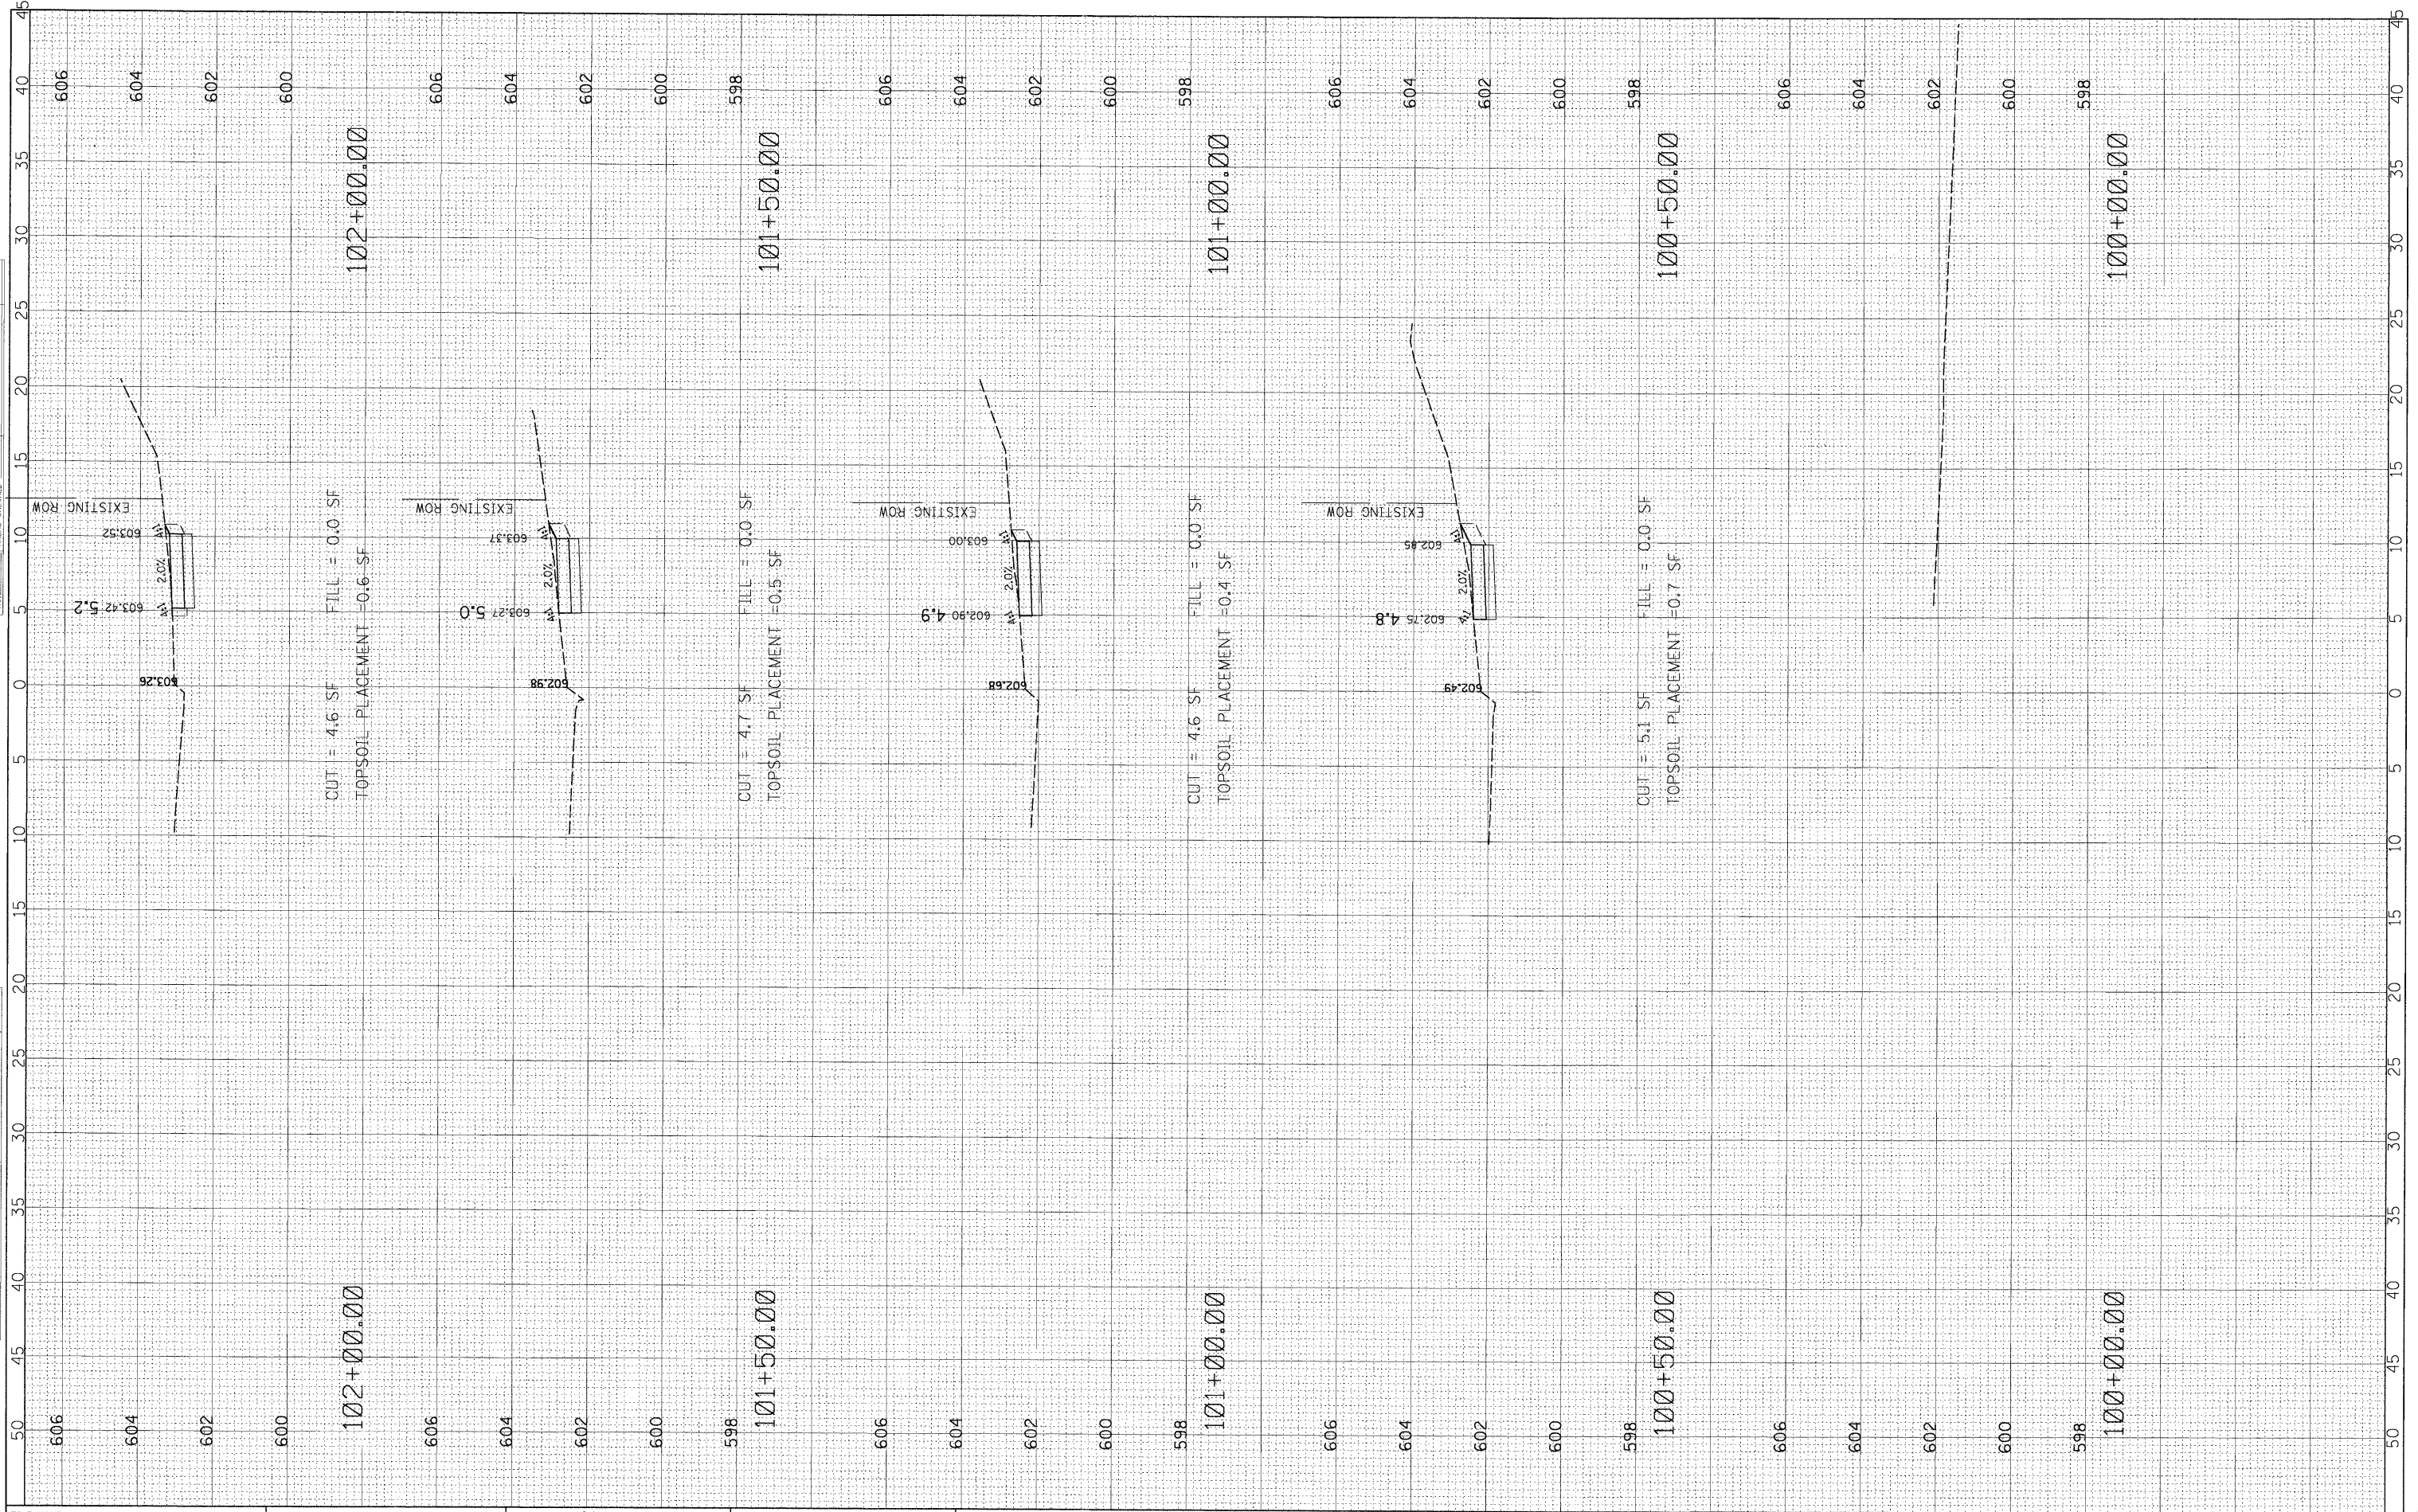

FILE NAME = N:\Shorewood\070201\070001C\2008\C08-05\Civil\KS_C08-05.WY1.DGN

USER NAME = CALTERI

DESIGNED CAA
DRAWN CAA
CHECKED KRC
DATE 5/15/09

REVISED 5/15/09
REVISED -
REVISED -
REVISED -

**STATE OF ILLINOIS
DEPARTMENT OF TRANSPORTATION**

**WYNSTONE DRIVE
CALLAWAY DRIVE TO SEIL ROAD**

| | | | | |
|---------------------------|----------------|--------|--------------|-----------|
| F.A. RTE. | SECTION | COUNTY | TOTAL SHEETS | SHEET NO. |
| | 08-00024-00-SW | WILL | 37 | 17 |
| CONTRACT NO. 63200 | | | | |
| ILLINOIS FED. AID PROJECT | | | | |

SCALE: HOR:5 VER:2

STA. 100+00 TO STA. 102+00