


FINAL SURVEY	BY	DATE
SURVEYED		
NOTE BOOK		
TEMPLATE		
AREAS		
CHECKED		

ORIGINAL SURVEY	BY	DATE
SURVEYED		
NOTE BOOK		
TEMPLATE		
AREAS		
CHECKED		

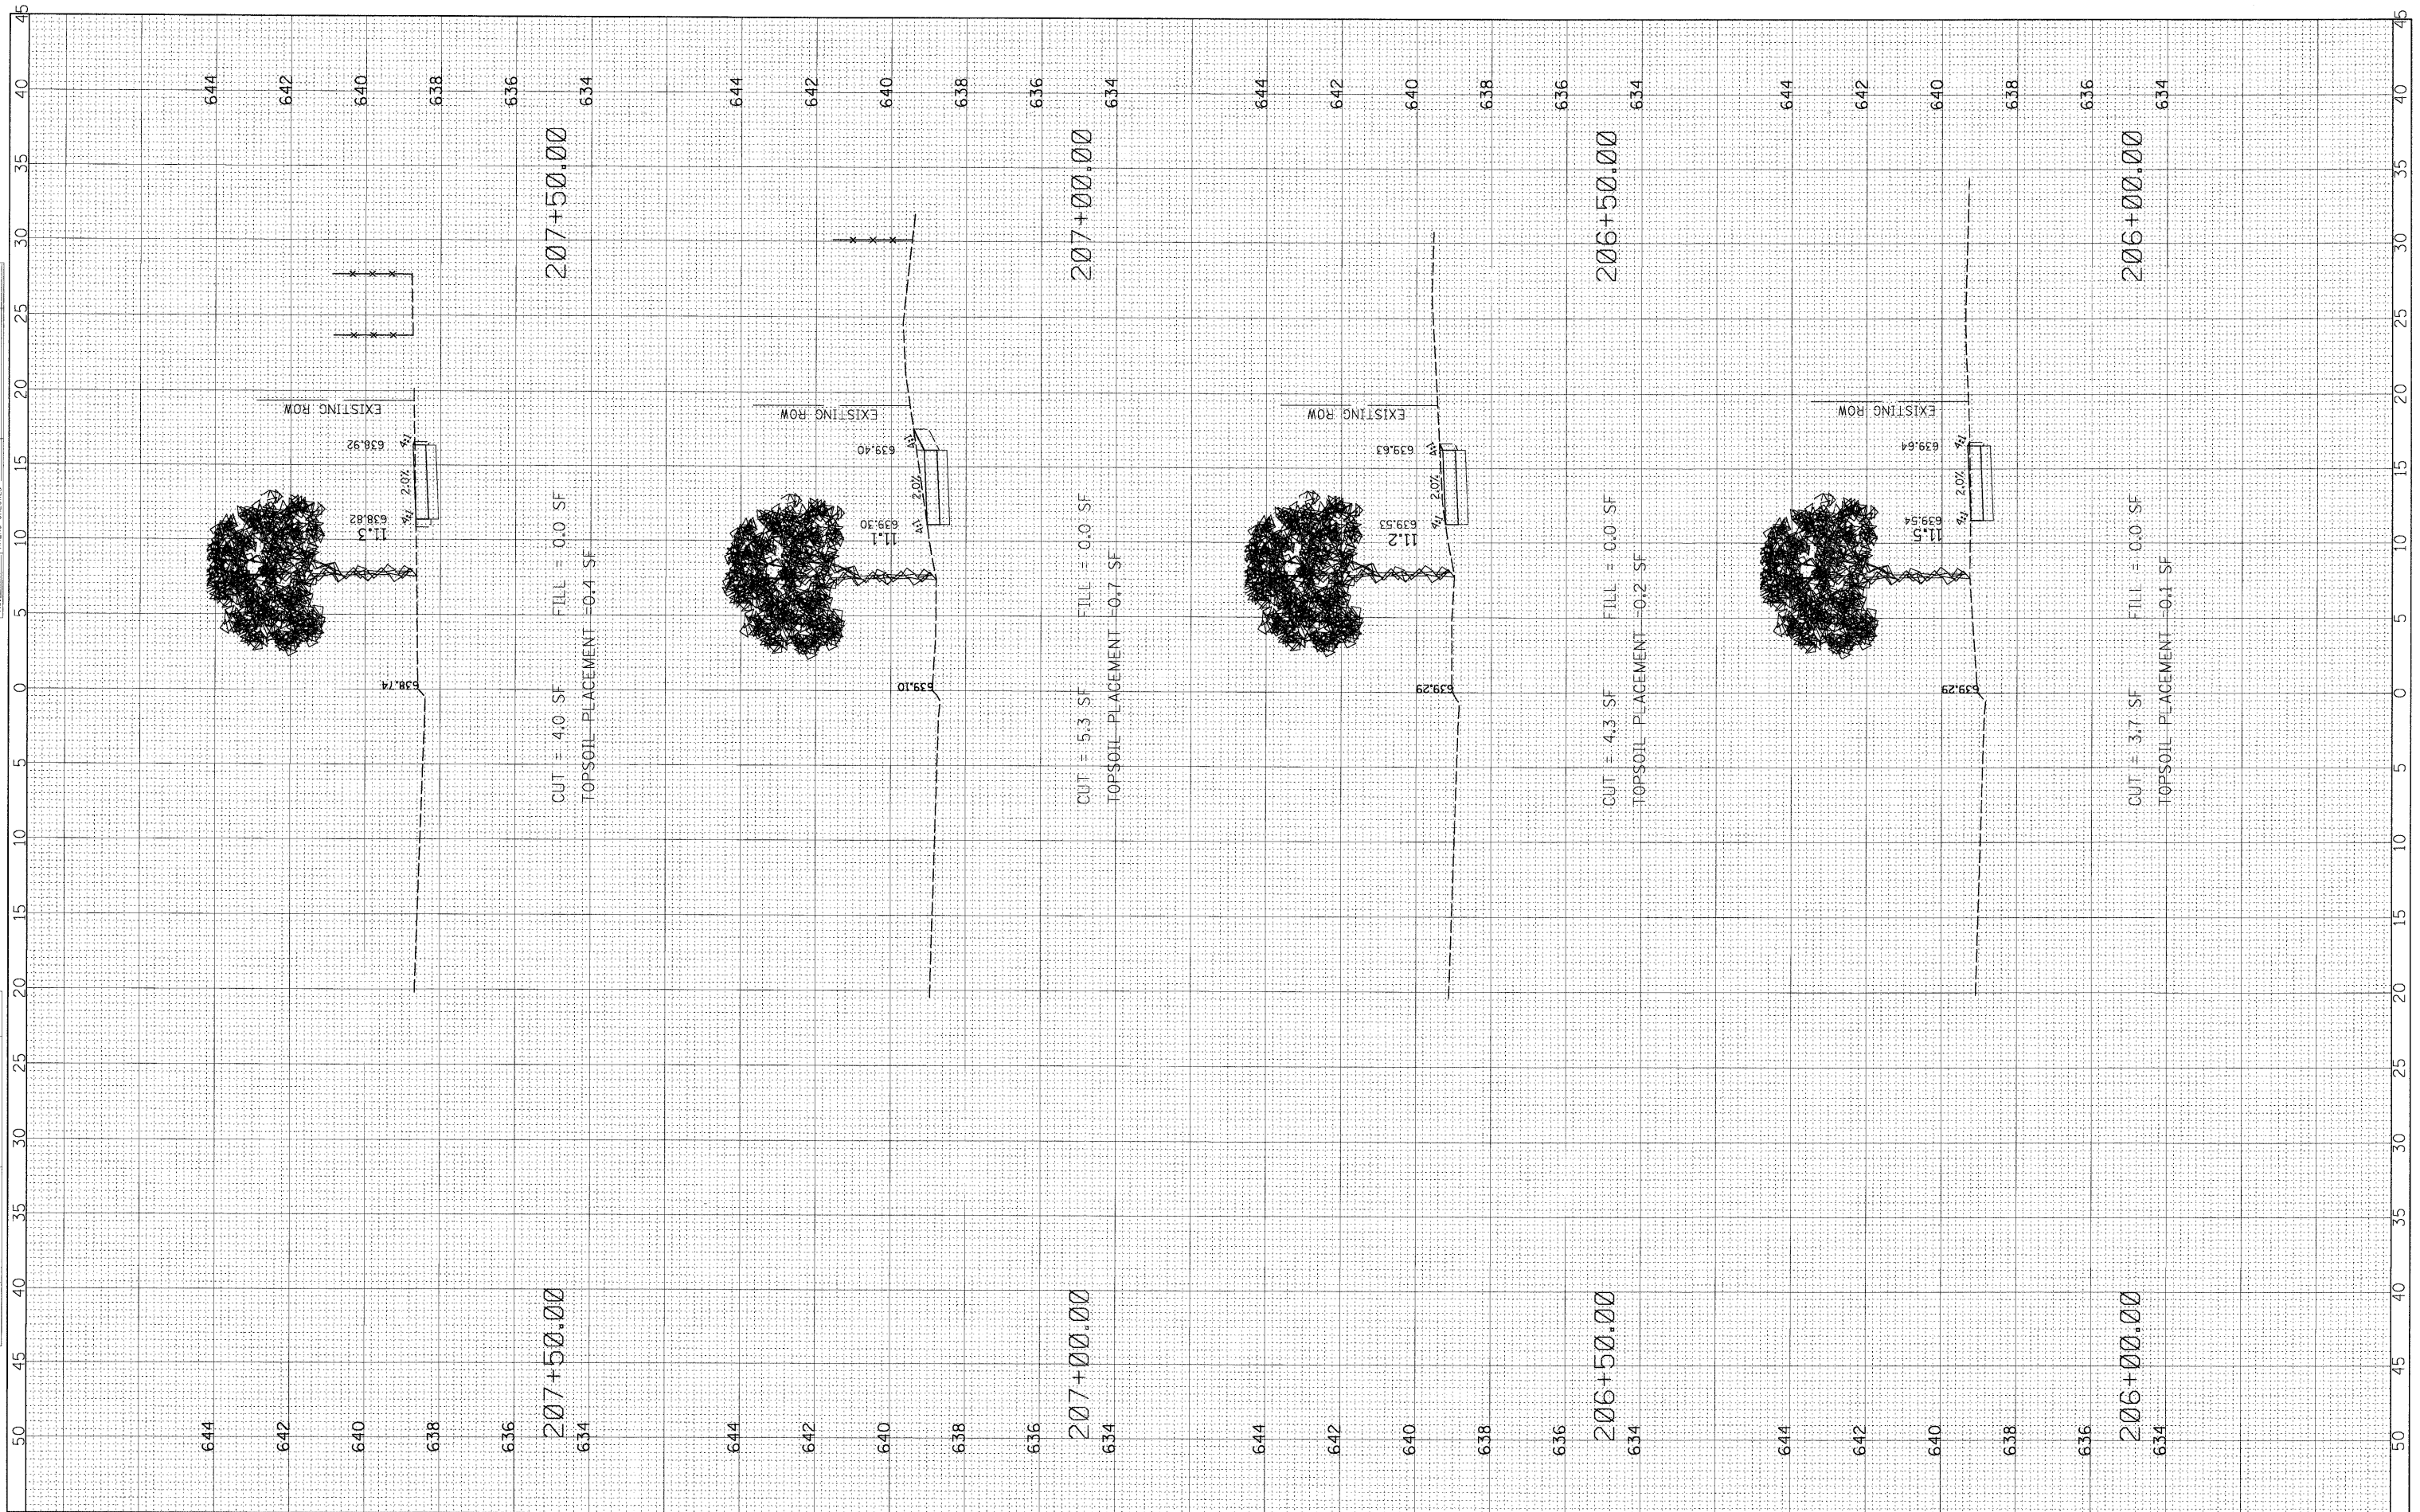

FILE NAME = N:\Shorewood\070001\070001C\2009\C08-05\C.v.1\KS_C08-05_WY2.DGN

USER NAME = CALTERI
 DESIGNED CAA
 DRAWN CAA
 CHECKED KRC
 DATE 5/15/09

REVISD 5/15/09
 REVISD -
 REVISD -
 REVISD -

**STATE OF ILLINOIS
 DEPARTMENT OF TRANSPORTATION**

**WYNSTONE DRIVE
 AUBURN LAKES DRIVE TO HUNTER DRIVE**

SCALE: HOR:5 VER:2 STA. 206+00 TO STA. 207+50.00

F.A. RTE.	SECTION	COUNTY	TOTAL SHEETS	SHEET NO.
	08-00024-00-SW	WILL	37	22
CONTRACT NO. 63200				
ILLINOIS FED. AID PROJECT				