


FINAL SURVEY NO.	DATE
BY	
REVIEWED	
NOTE BOOK	
TEMPLATE	
AREAS CHECKED	

ORIGINAL SURVEY NO.	DATE
BY	
REVIEWED	
NOTE BOOK	
TEMPLATE	
AREAS CHECKED	

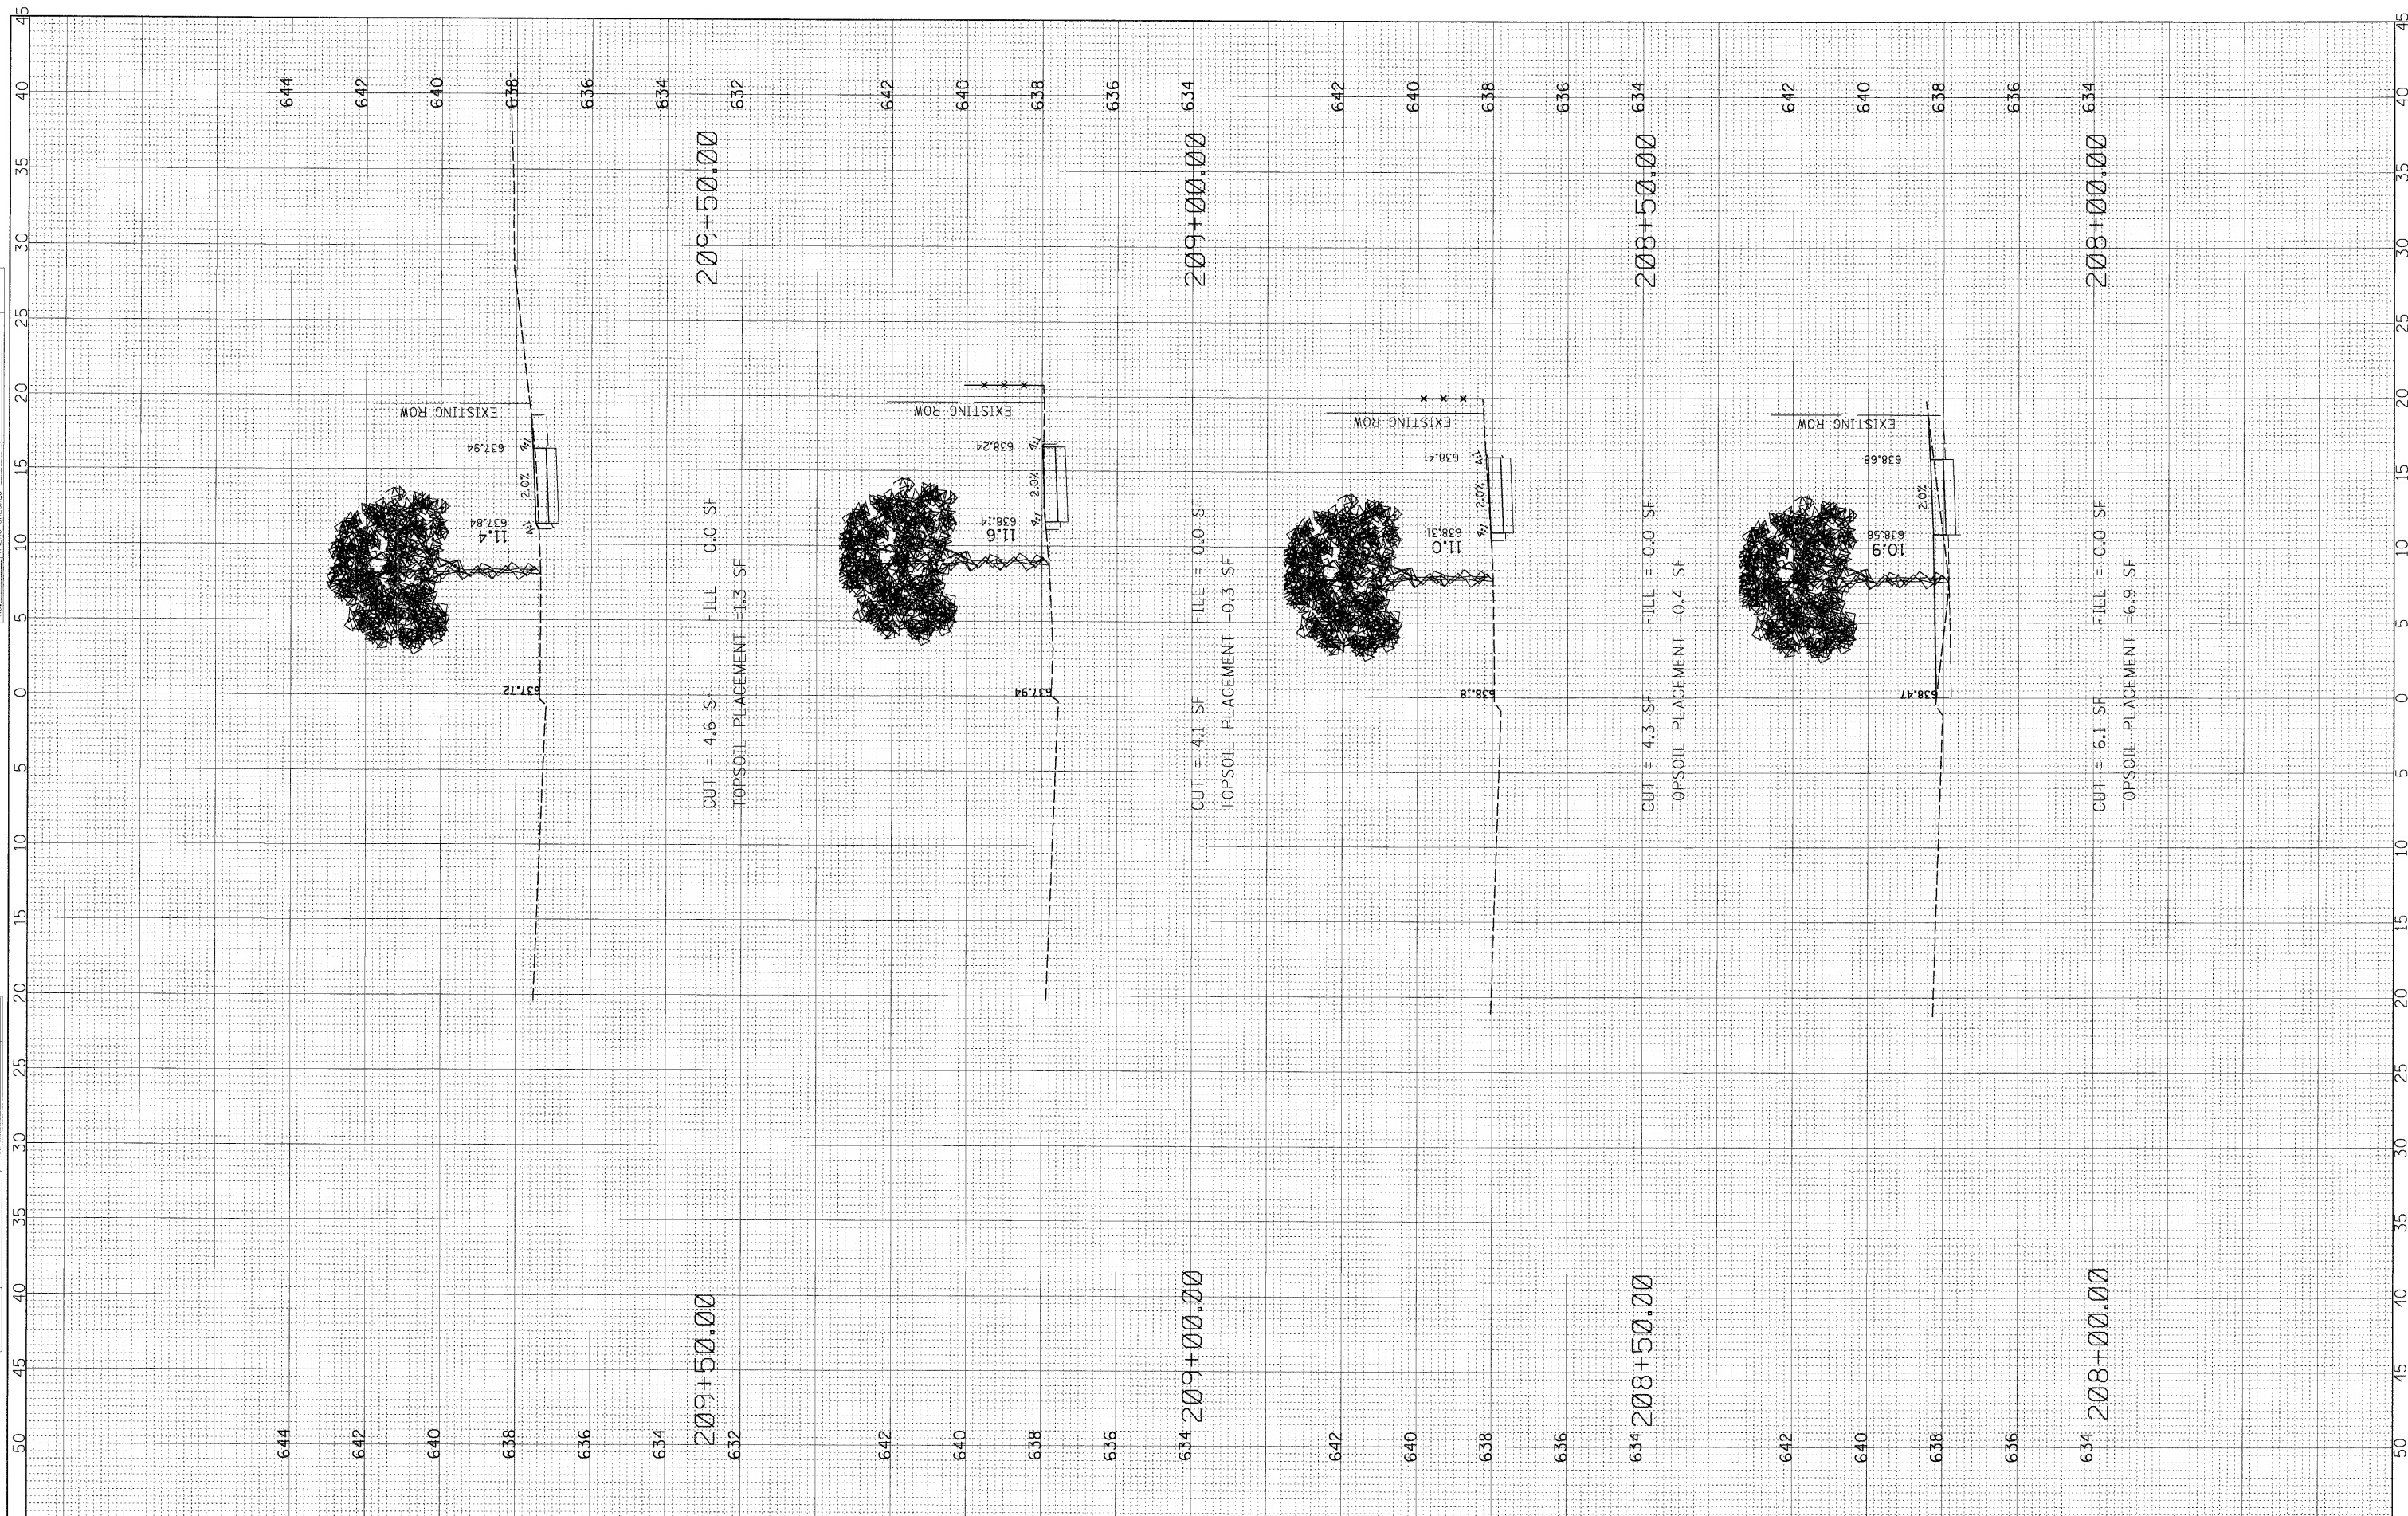

FILE NAME = N:\Shorewood\070001\070001C\2028\C08-05\C.v11

USER NAME = CALTERI
 DESIGNED CAA
 DRAWN CAA
 CHECKED KRC
 DATE 5/15/09

REVISOR 5/15/09
 REVISION -
 REVISION -
 REVISION -

DESIGNED CAA
 DRAWN CAA
 CHECKED KRC
 DATE 5/15/09

**STATE OF ILLINOIS
 DEPARTMENT OF TRANSPORTATION**

**WYNSTONE DRIVE
 AUBURN LAKES DRIVE TO HUNTER DRIVE**

SCALE: HOR:5 VER:2 STA. 208+00 TO STA. 209+50.00

F.A. RTE.	SECTION	COUNTY	TOTAL SHEETS	SHEET NO.
	08-00024-00-SW	WILL	37	23
CONTRACT NO. 63200				
ILLINOIS FED. AID PROJECT				