


FINAL SURVEY NO.	SURVEYED BY	DATE
NOTE BOOK NO.	TEMPLATE AREAS CHECKED	

ORIGINAL SURVEY NO.	SURVEYED BY	DATE
NOTE BOOK NO.	TEMPLATE AREAS CHECKED	

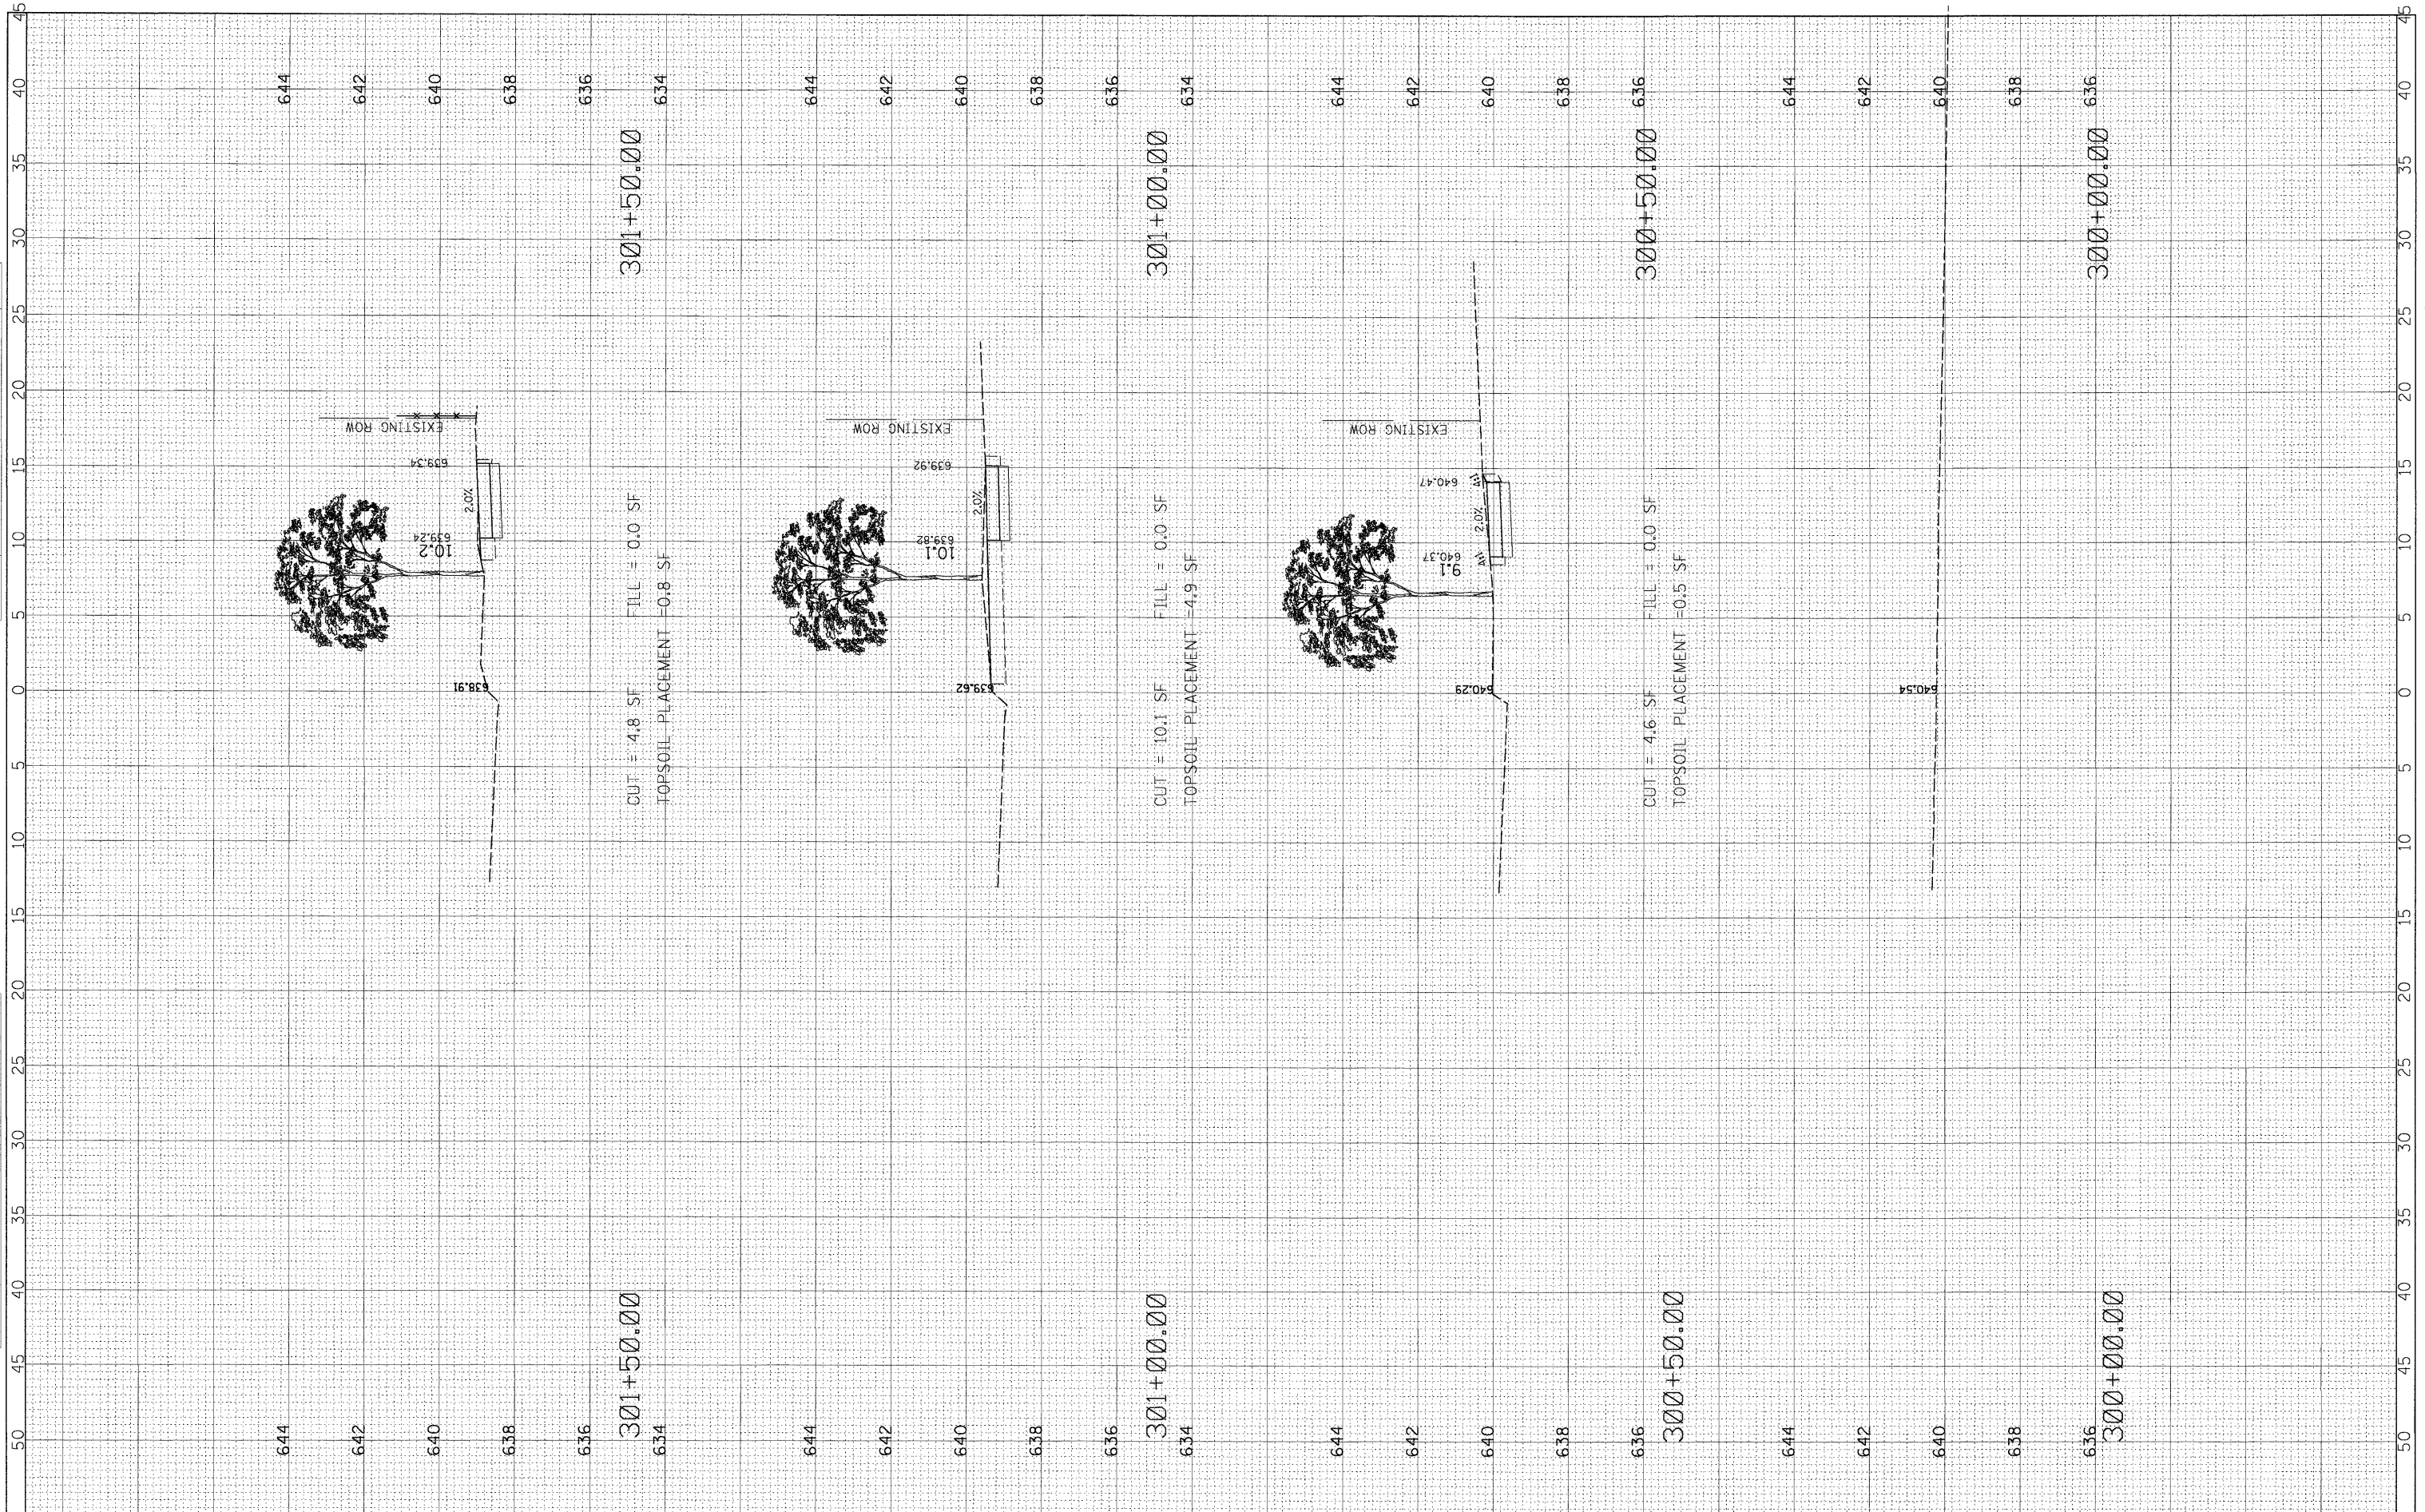

FILE NAME = N:\Shorewood\070001\070001C\2008\C08-05\Civil\KS\_C08-05\_WY3.DGN

USER NAME = CALTER  
 DESIGNED CAA  
 DRAWN CAA  
 CHECKED KRC  
 PLOT DATE = 5/21/2009

DATE 5/15/09

REVISED 5/15/09  
 REVISED -  
 REVISED -  
 REVISED -

**STATE OF ILLINOIS  
 DEPARTMENT OF TRANSPORTATION**

**WYNSTONE DRIVE  
 PARKSIDE DRIVE TO JEFFERSON STREET**

SCALE: HOR:5 VER:2      STA. 300+00 TO STA. 301+50.00

F.A. RTE.	SECTION	COUNTY	TOTAL SHEETS	SHEET NO.
	08-00024-00-SW	WILL	37	25
CONTRACT NO. 63200				
ILLINOIS FED. AID PROJECT				