


|               |    |      |
|---------------|----|------|
| FINAL SURVEY  | BY | DATE |
| SURVEYED      |    |      |
| NOTE BOOK     |    |      |
| NO.           |    |      |
| AREAS CHECKED |    |      |

|                 |    |      |
|-----------------|----|------|
| ORIGINAL SURVEY | BY | DATE |
| SURVEYED        |    |      |
| NOTE BOOK       |    |      |
| NO.             |    |      |
| AREAS CHECKED   |    |      |

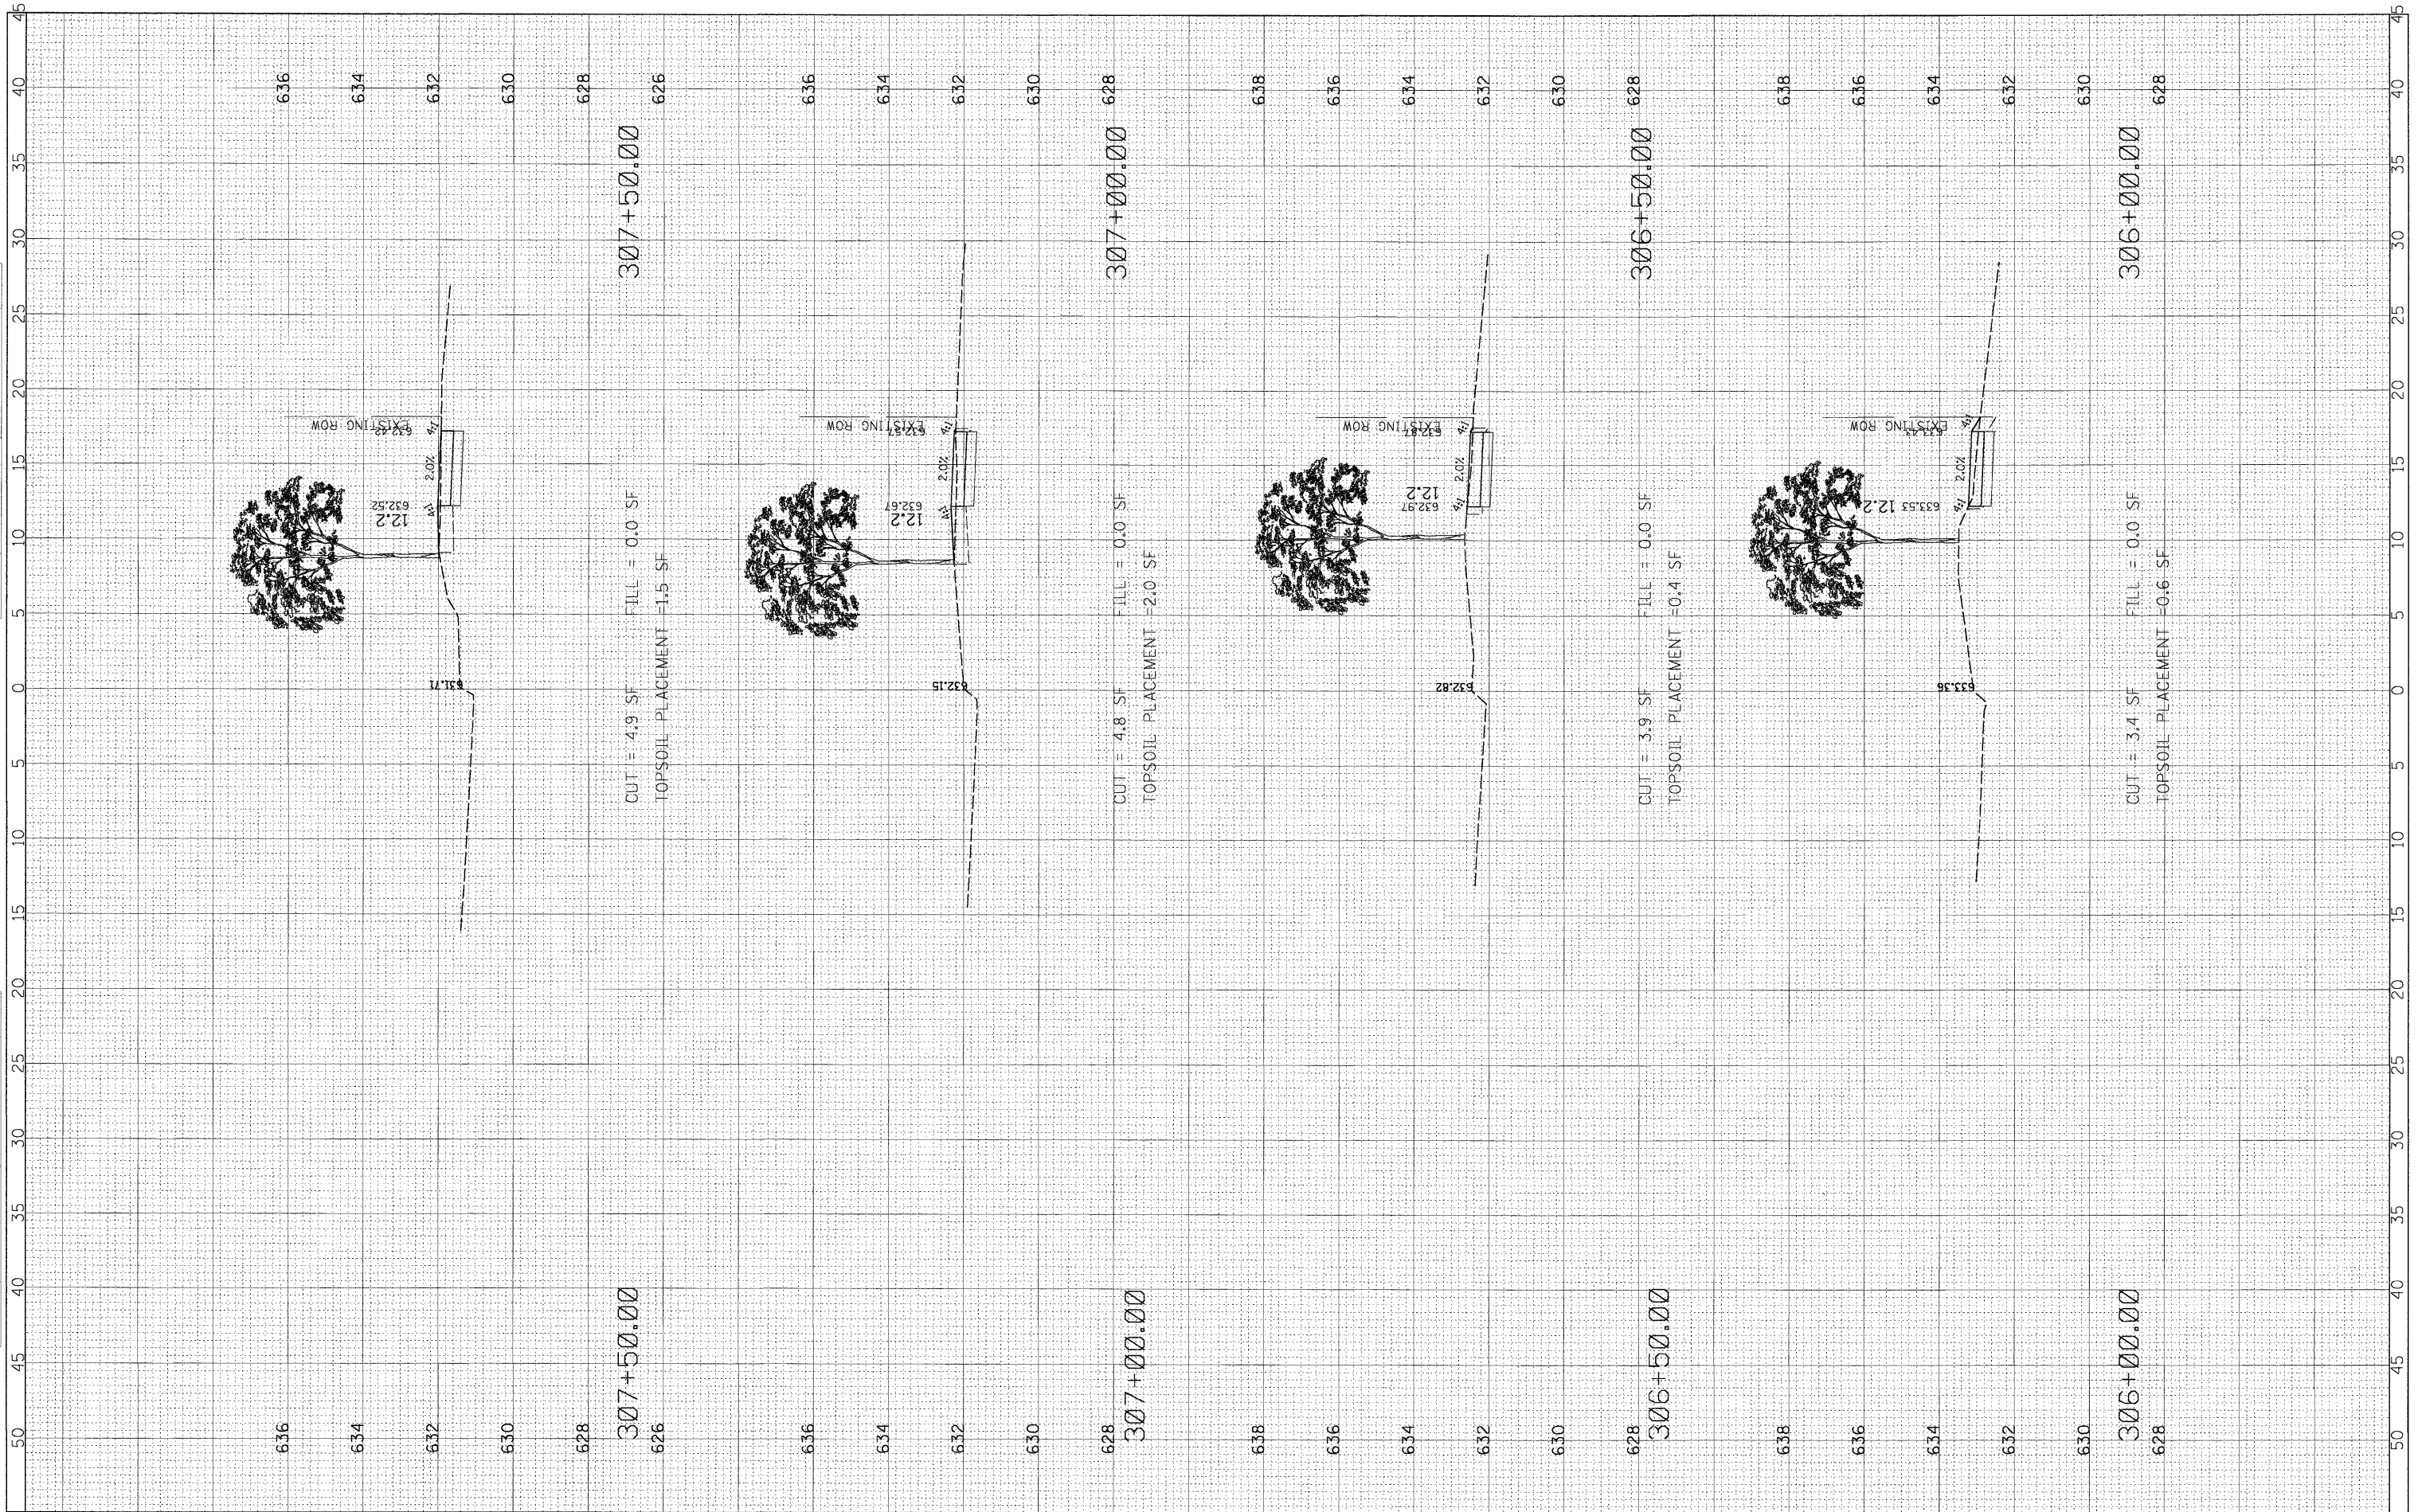

FILE NAME = N:\Shorewood\070001\070001C\2008\C08-05\C11\

USER NAME = CALTERI  
 DESIGNED CAA  
 DRAWN CAA  
 CHECKED KRC  
 DATE 5/15/09

DESIGNED CAA  
 DRAWN CAA  
 CHECKED KRC  
 DATE 5/15/09

REVISED 5/15/09  
 REVISED -  
 REVISED -  
 REVISED -

**STATE OF ILLINOIS  
 DEPARTMENT OF TRANSPORTATION**

**WYNSTONE DRIVE  
 PARKSIDE DRIVE TO JEFFERSON STREET**

SCALE: HOR:5 VER:2  
 STA. 306+00 TO STA. 307+50.00

|                           |                |        |              |           |
|---------------------------|----------------|--------|--------------|-----------|
| F.A. RTE.                 | SECTION        | COUNTY | TOTAL SHEETS | SHEET NO. |
|                           | 08-00024-00-SW | WILL   | 37           | 28        |
| CONTRACT NO. 63200        |                |        |              |           |
| ILLINOIS FED. AID PROJECT |                |        |              |           |