


FINAL SURVEY	SURVEYED	DATE
NOTE BOOK	PLOTTED	BY
NO.	TEMPLATE	
	AREAS	
	CHECKED	

ORIGINAL SURVEY	SURVEYED	DATE
NOTE BOOK	PLOTTED	BY
NO.	TEMPLATE	
	AREAS	
	CHECKED	

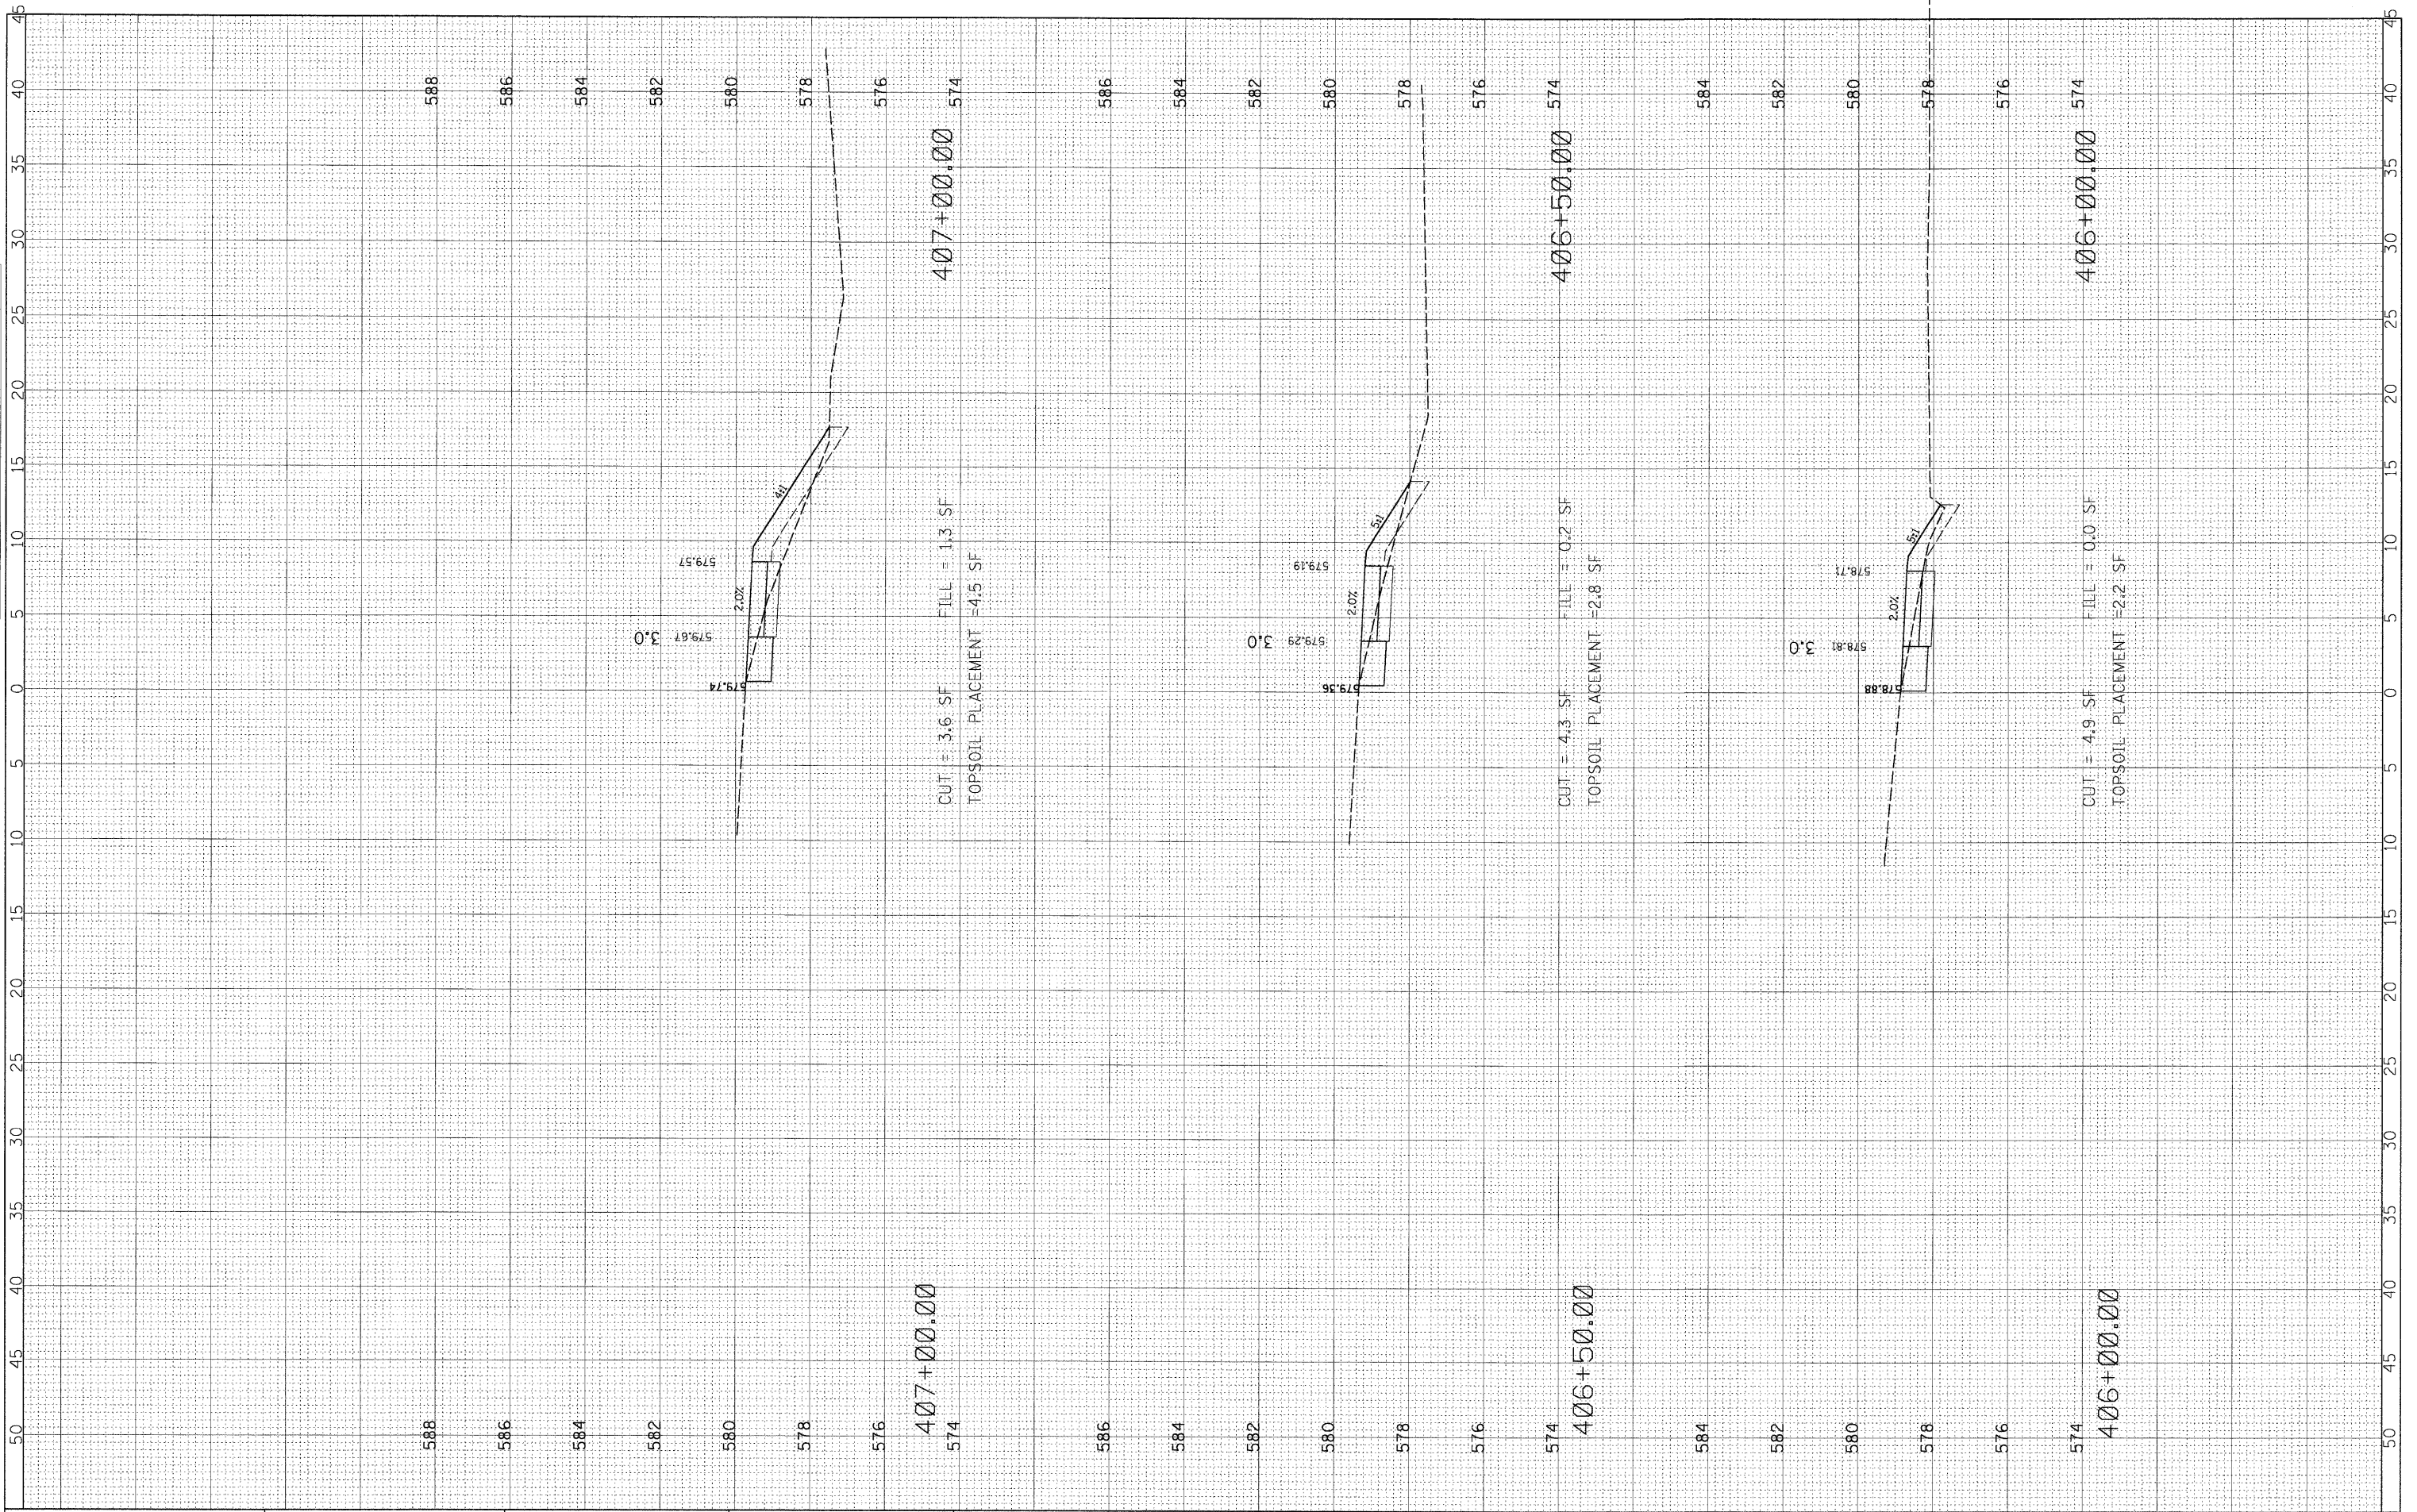

FILE NAME = N:\Shorewood\070001\070001C\2008\C08-05\Cv1\KS_C08-05_DANTF.DGN

USER NAME = CALTERI
 DESIGNED -
 DRAWN -
 CHECKED -
 DATE -

REVISD -
 REVISD -
 REVISD -
 REVISD -

407+00.00
 574

**STATE OF ILLINOIS
 DEPARTMENT OF TRANSPORTATION**

406+50.00
 574

**TROY SHOREWOOD
 ELEMENTARY SCHOOL**

F.A. RTE.	SECTION	COUNTY	TOTAL SHEETS	SHEET NO.
	08-00024-00-SW	WILL	37	33
CONTRACT NO.				
ILLINOIS FED. AID PROJECT				

SCALE: HOR:5 VER:2 STA. 406+00 TO STA. 407+00