


FINAL SURVEY NO.	DESIGNED	DATE
NOTE BOOK NO.	PLOTTED	BY
	TEMPLATE	
	AREAS CHECKED	

ORIGINAL SURVEY NO.	DESIGNED	DATE
	PLOTTED	BY
	TEMPLATE	
	AREAS CHECKED	

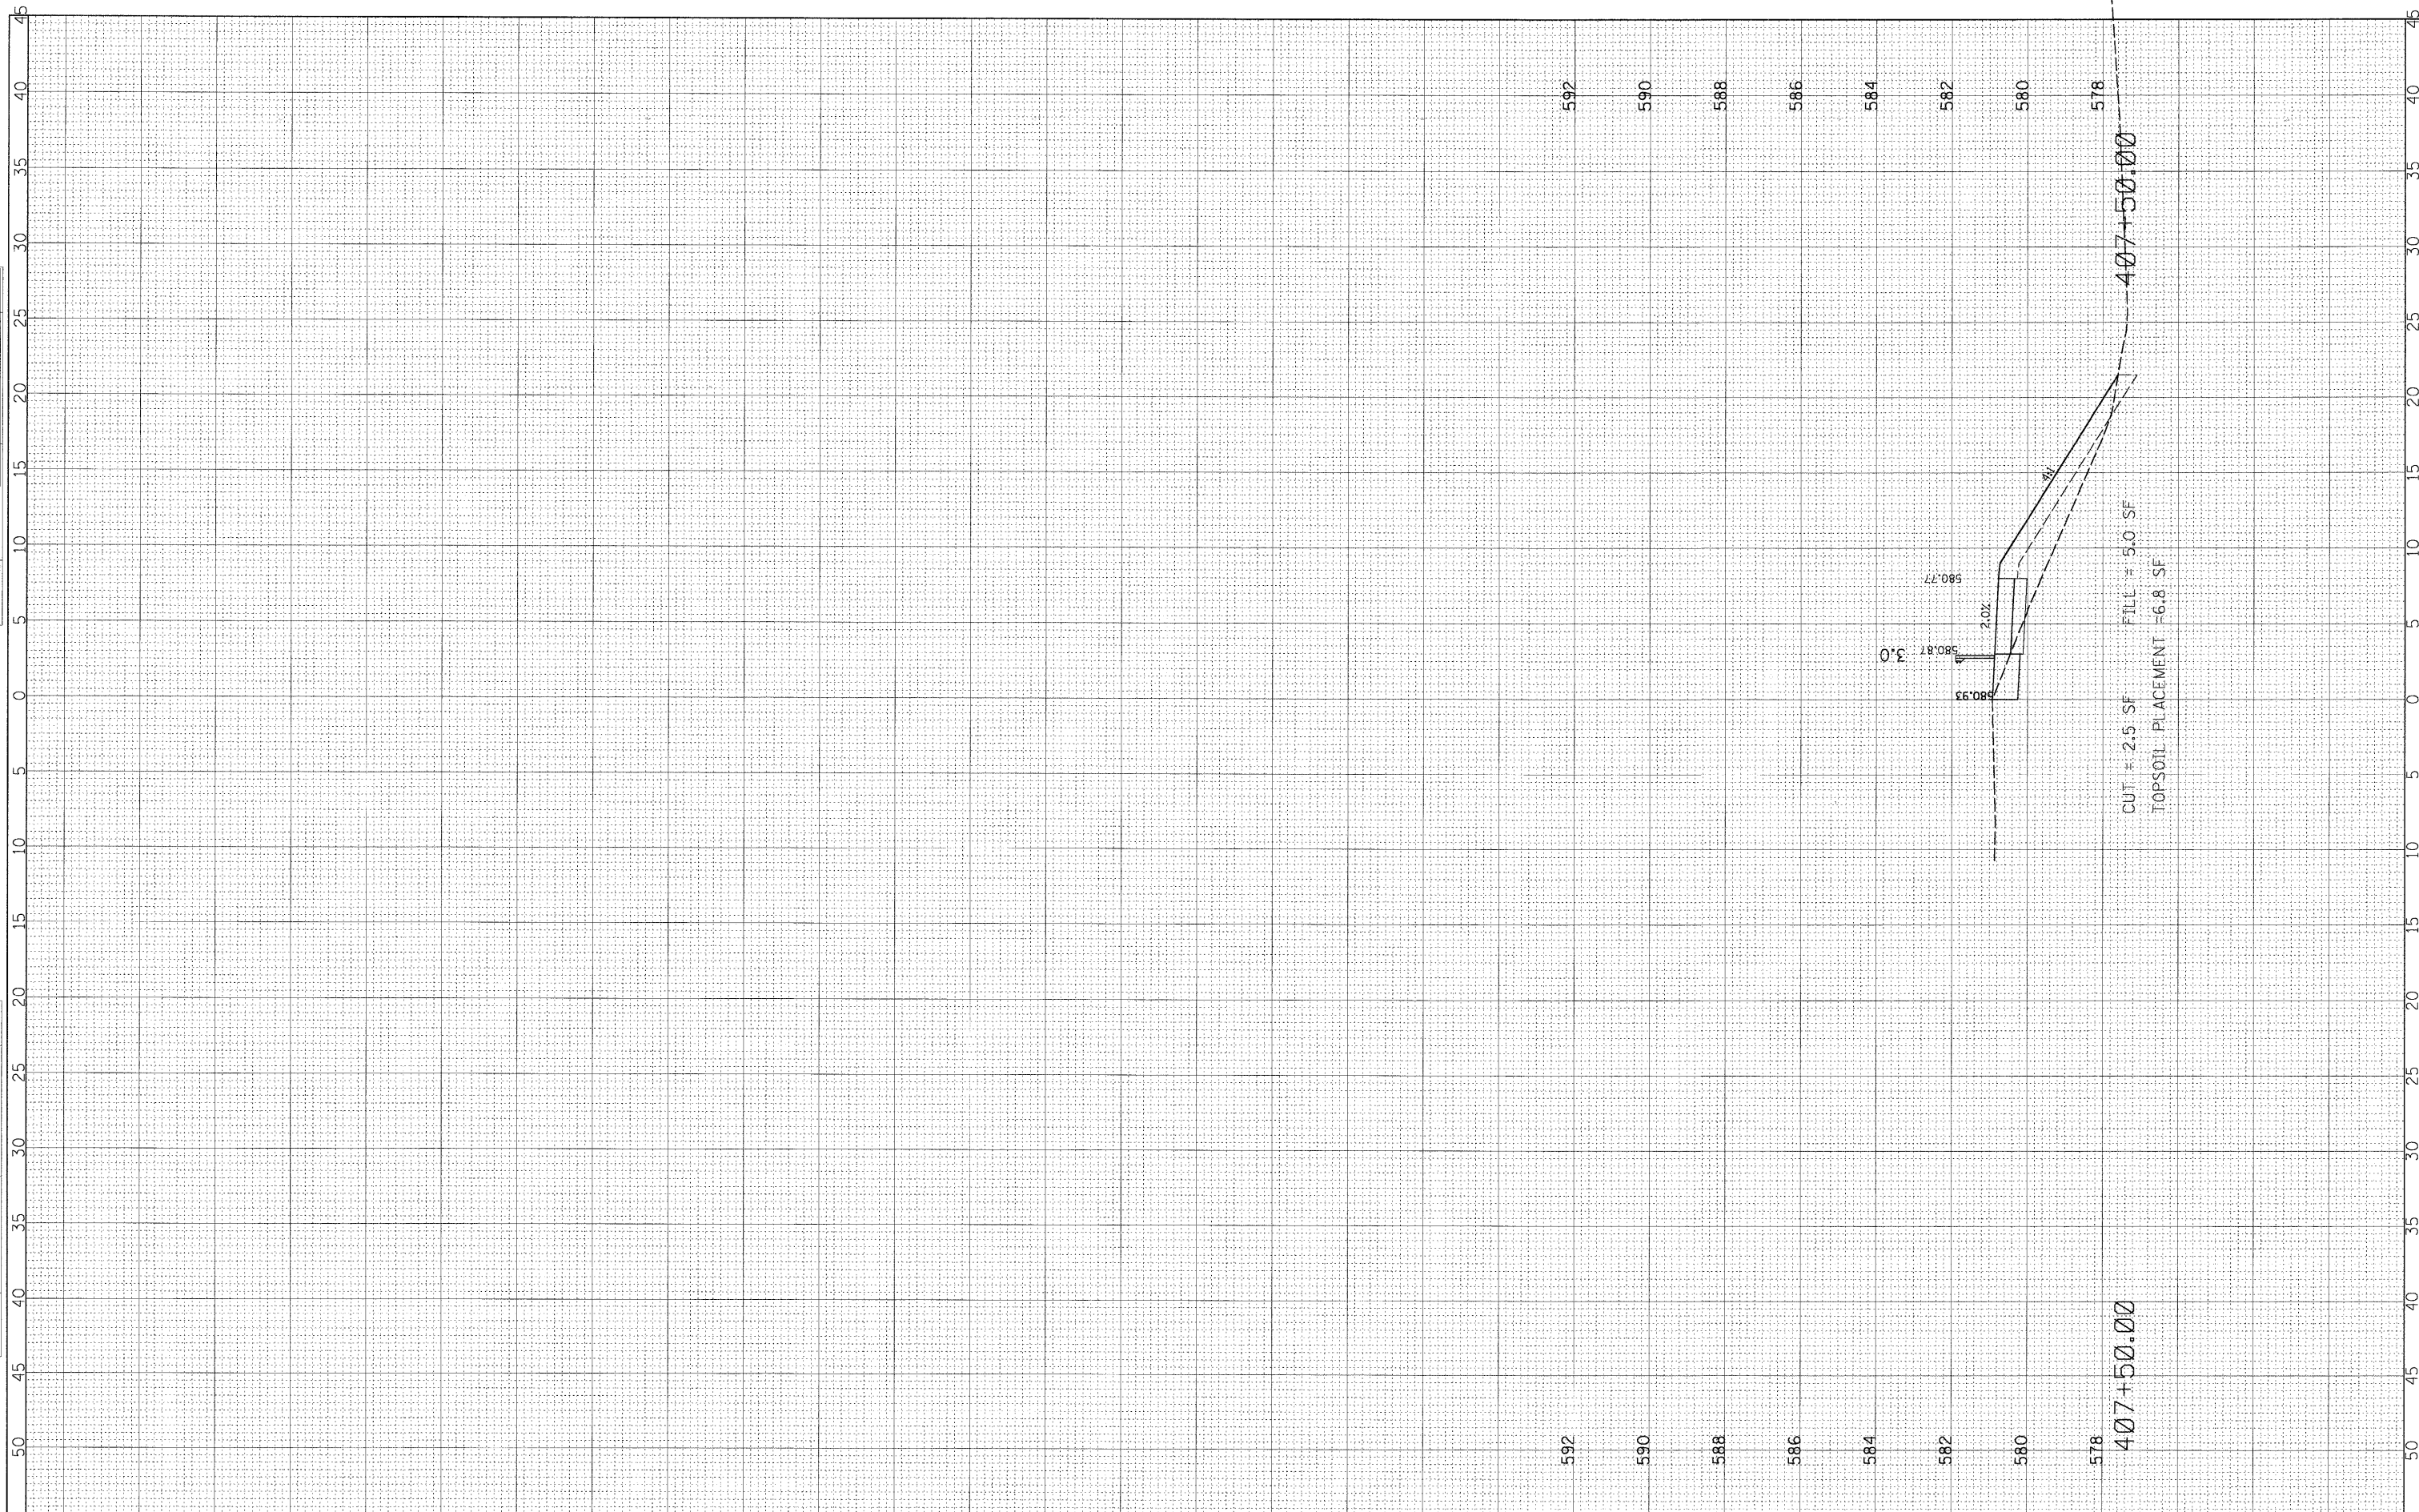

FILE NAME = N:\Shorewood\070001\070001C\2008\C08-05\Civil1\

USER NAME = CALTERI  
 KS\_C08-05\_DANTE.DGN  
 PLOT SCALE = 5'  
 PLOT DATE = 5/21/2009

DESIGNED -  
 DRAWN -  
 CHECKED -  
 DATE -

REVISED -  
 REVISED -  
 REVISED -  
 REVISED -

**STATE OF ILLINOIS  
 DEPARTMENT OF TRANSPORTATION**

SCALE: HOR:5 VER:2

**TROY SHOREWOOD  
 ELEMENTARY SCHOOL**

STA. 407+50.00

F.A. RTE.	SECTION	COUNTY	TOTAL SHEETS	SHEET NO.
	08-00024-00-SW	WILL	37	34
CONTRACT NO.				
ILLINOIS FED. AID PROJECT				