


FINAL SURVEY NO.	SURVEYED BY	DATE
NOTE BOOK NO.	TEMPLATE AREAS CHECKED	

ORIGINAL SURVEY NO.	BY	DATE
NOTE BOOK NO.	TEMPLATE AREAS CHECKED	

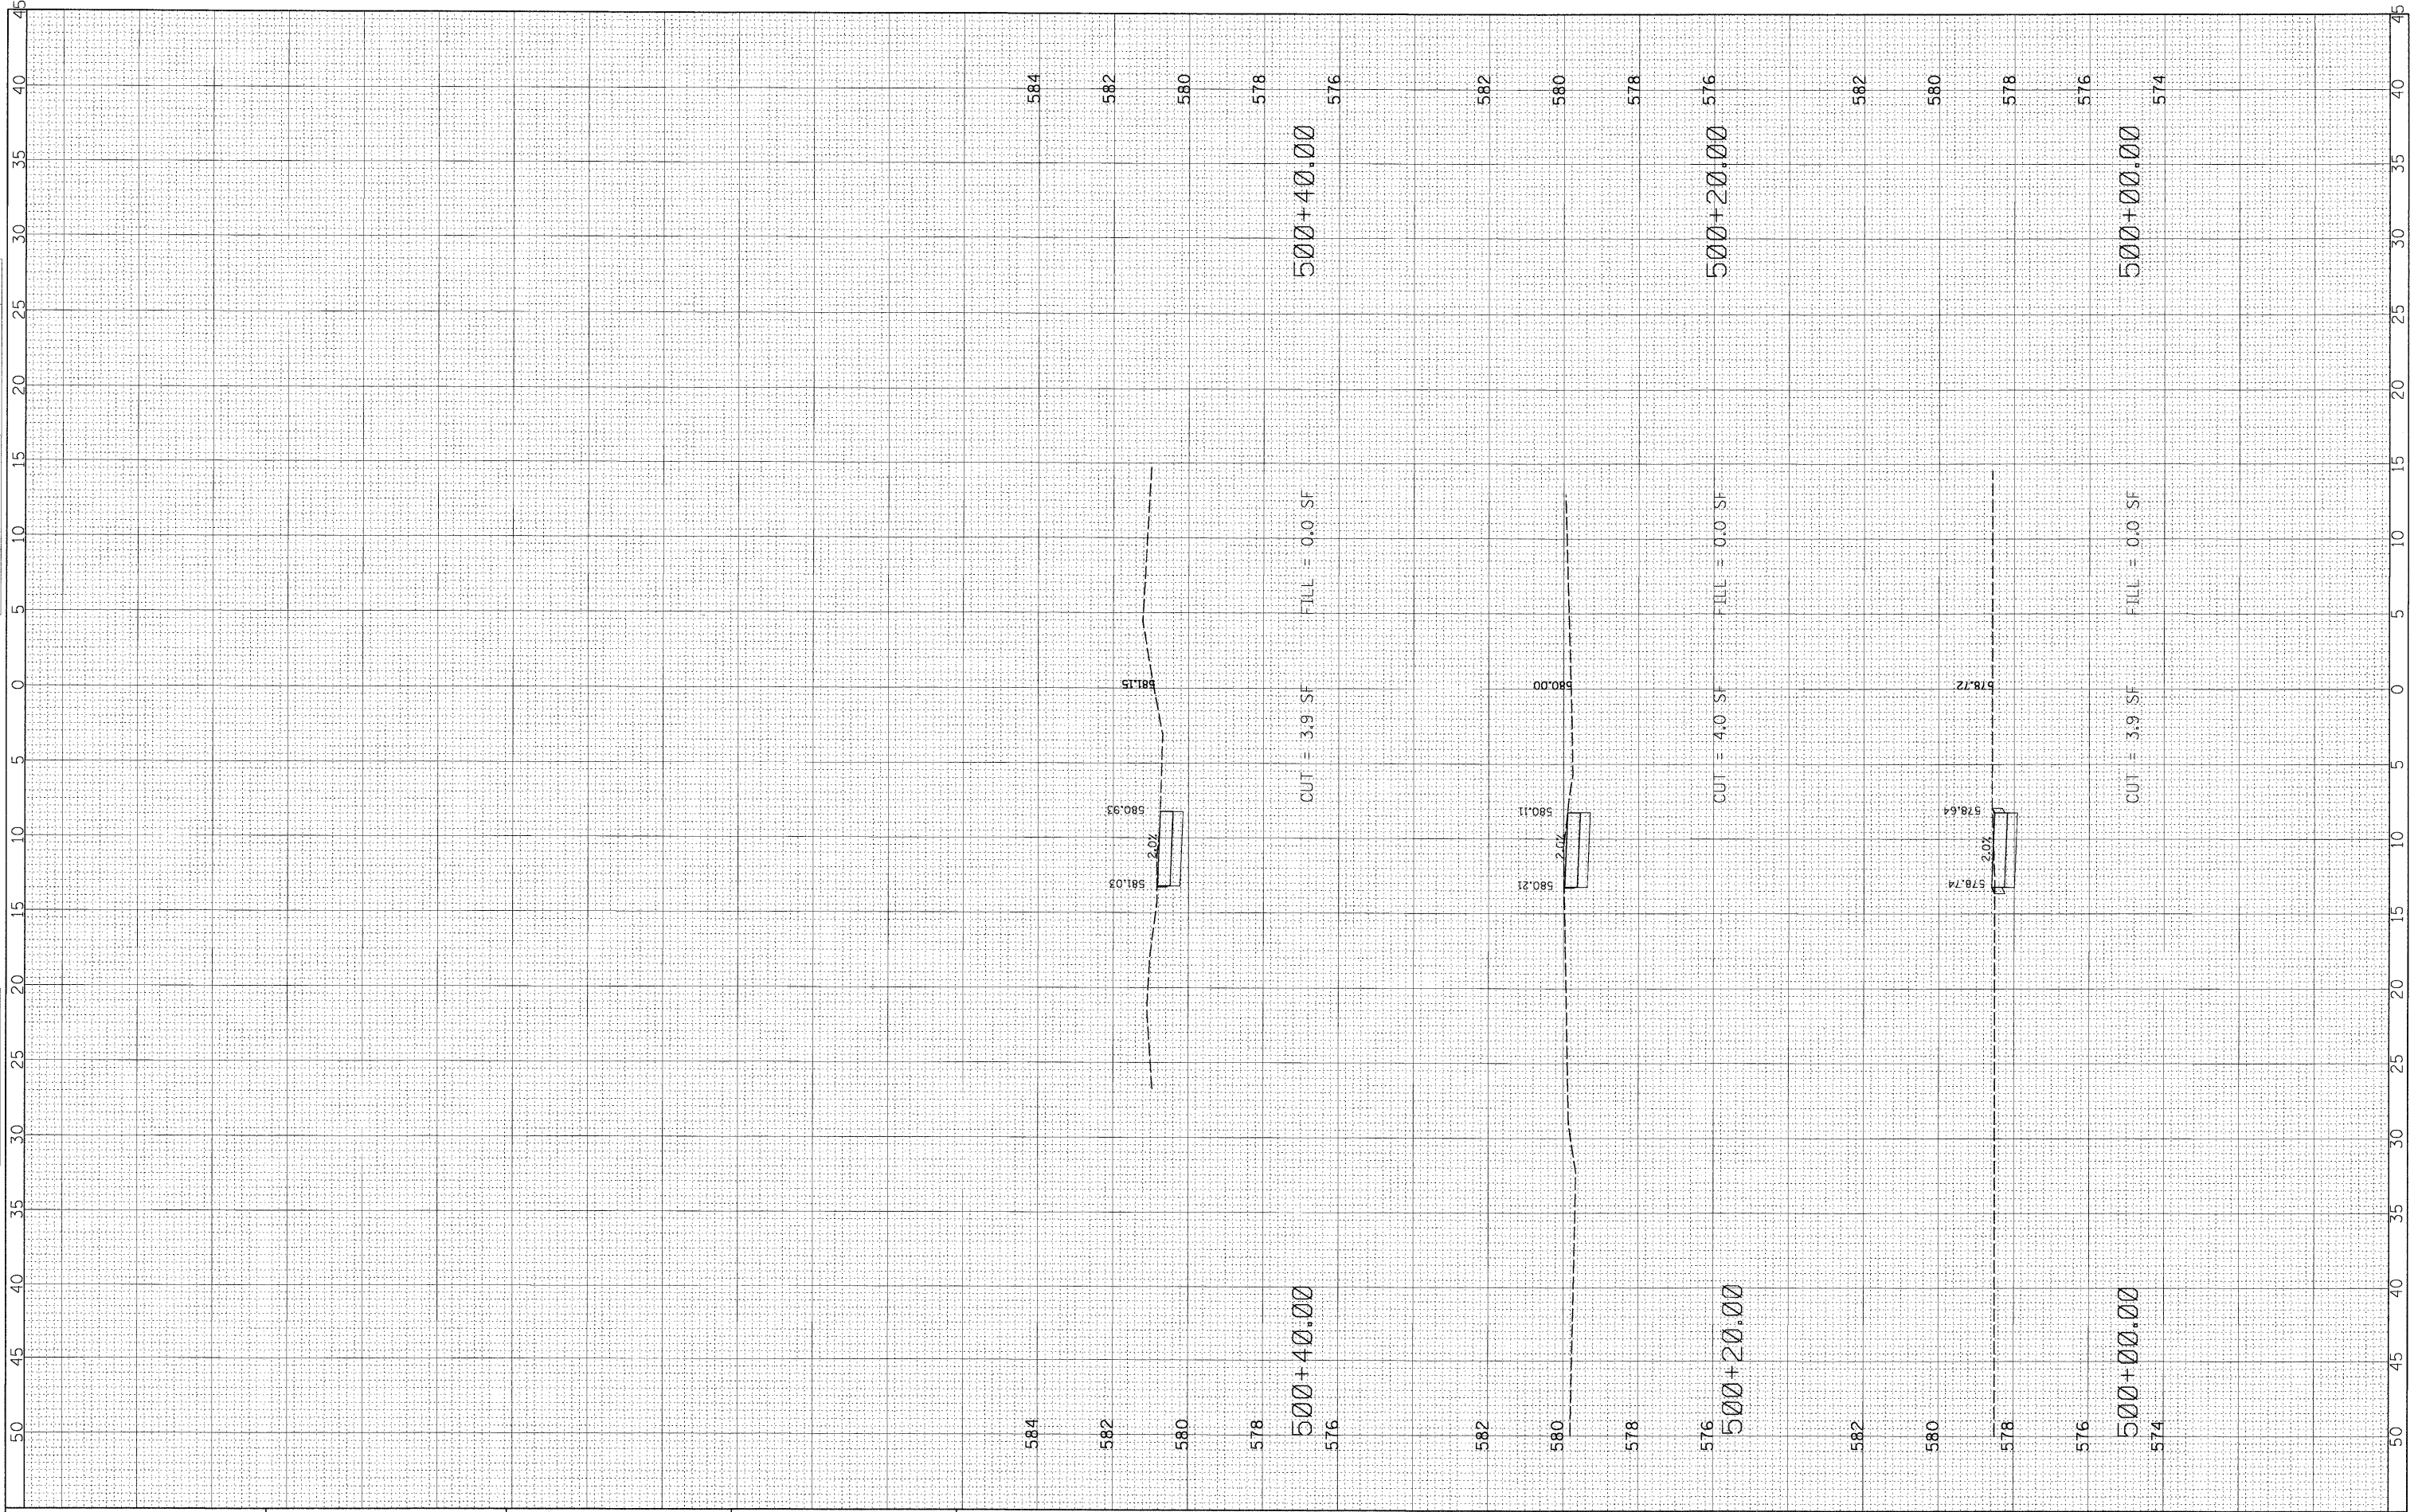

FILE NAME = N:\Shorewood\070001\070001C\2008\C08-05\Civil\KS_C08-05_TRDY_EAST.DGN
 PLOT SCALE = 5'

USER NAME = CALTERI
 DESIGNED CAA
 DRAWN CAA
 CHECKED KRC
 PLOT DATE = 5/21/2009
 DATE 5/15/09

REVISED 5/15/09
 REVISED -
 REVISED -
 REVISED -

**STATE OF ILLINOIS
 DEPARTMENT OF TRANSPORTATION**

OAK COURT

SCALE: HOR:5 VER:2
 STA. 500+00 TO STA. 500+40.00

F.A. RTE.	SECTION	COUNTY	TOTAL SHEETS	SHEET NO.
	08-00024-00-SW	WILL	37	35
CONTRACT NO. 63200				
ILLINOIS FED. AID PROJECT				