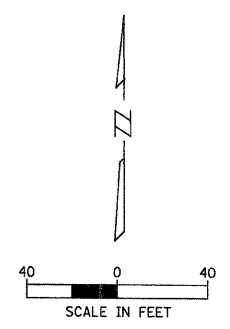
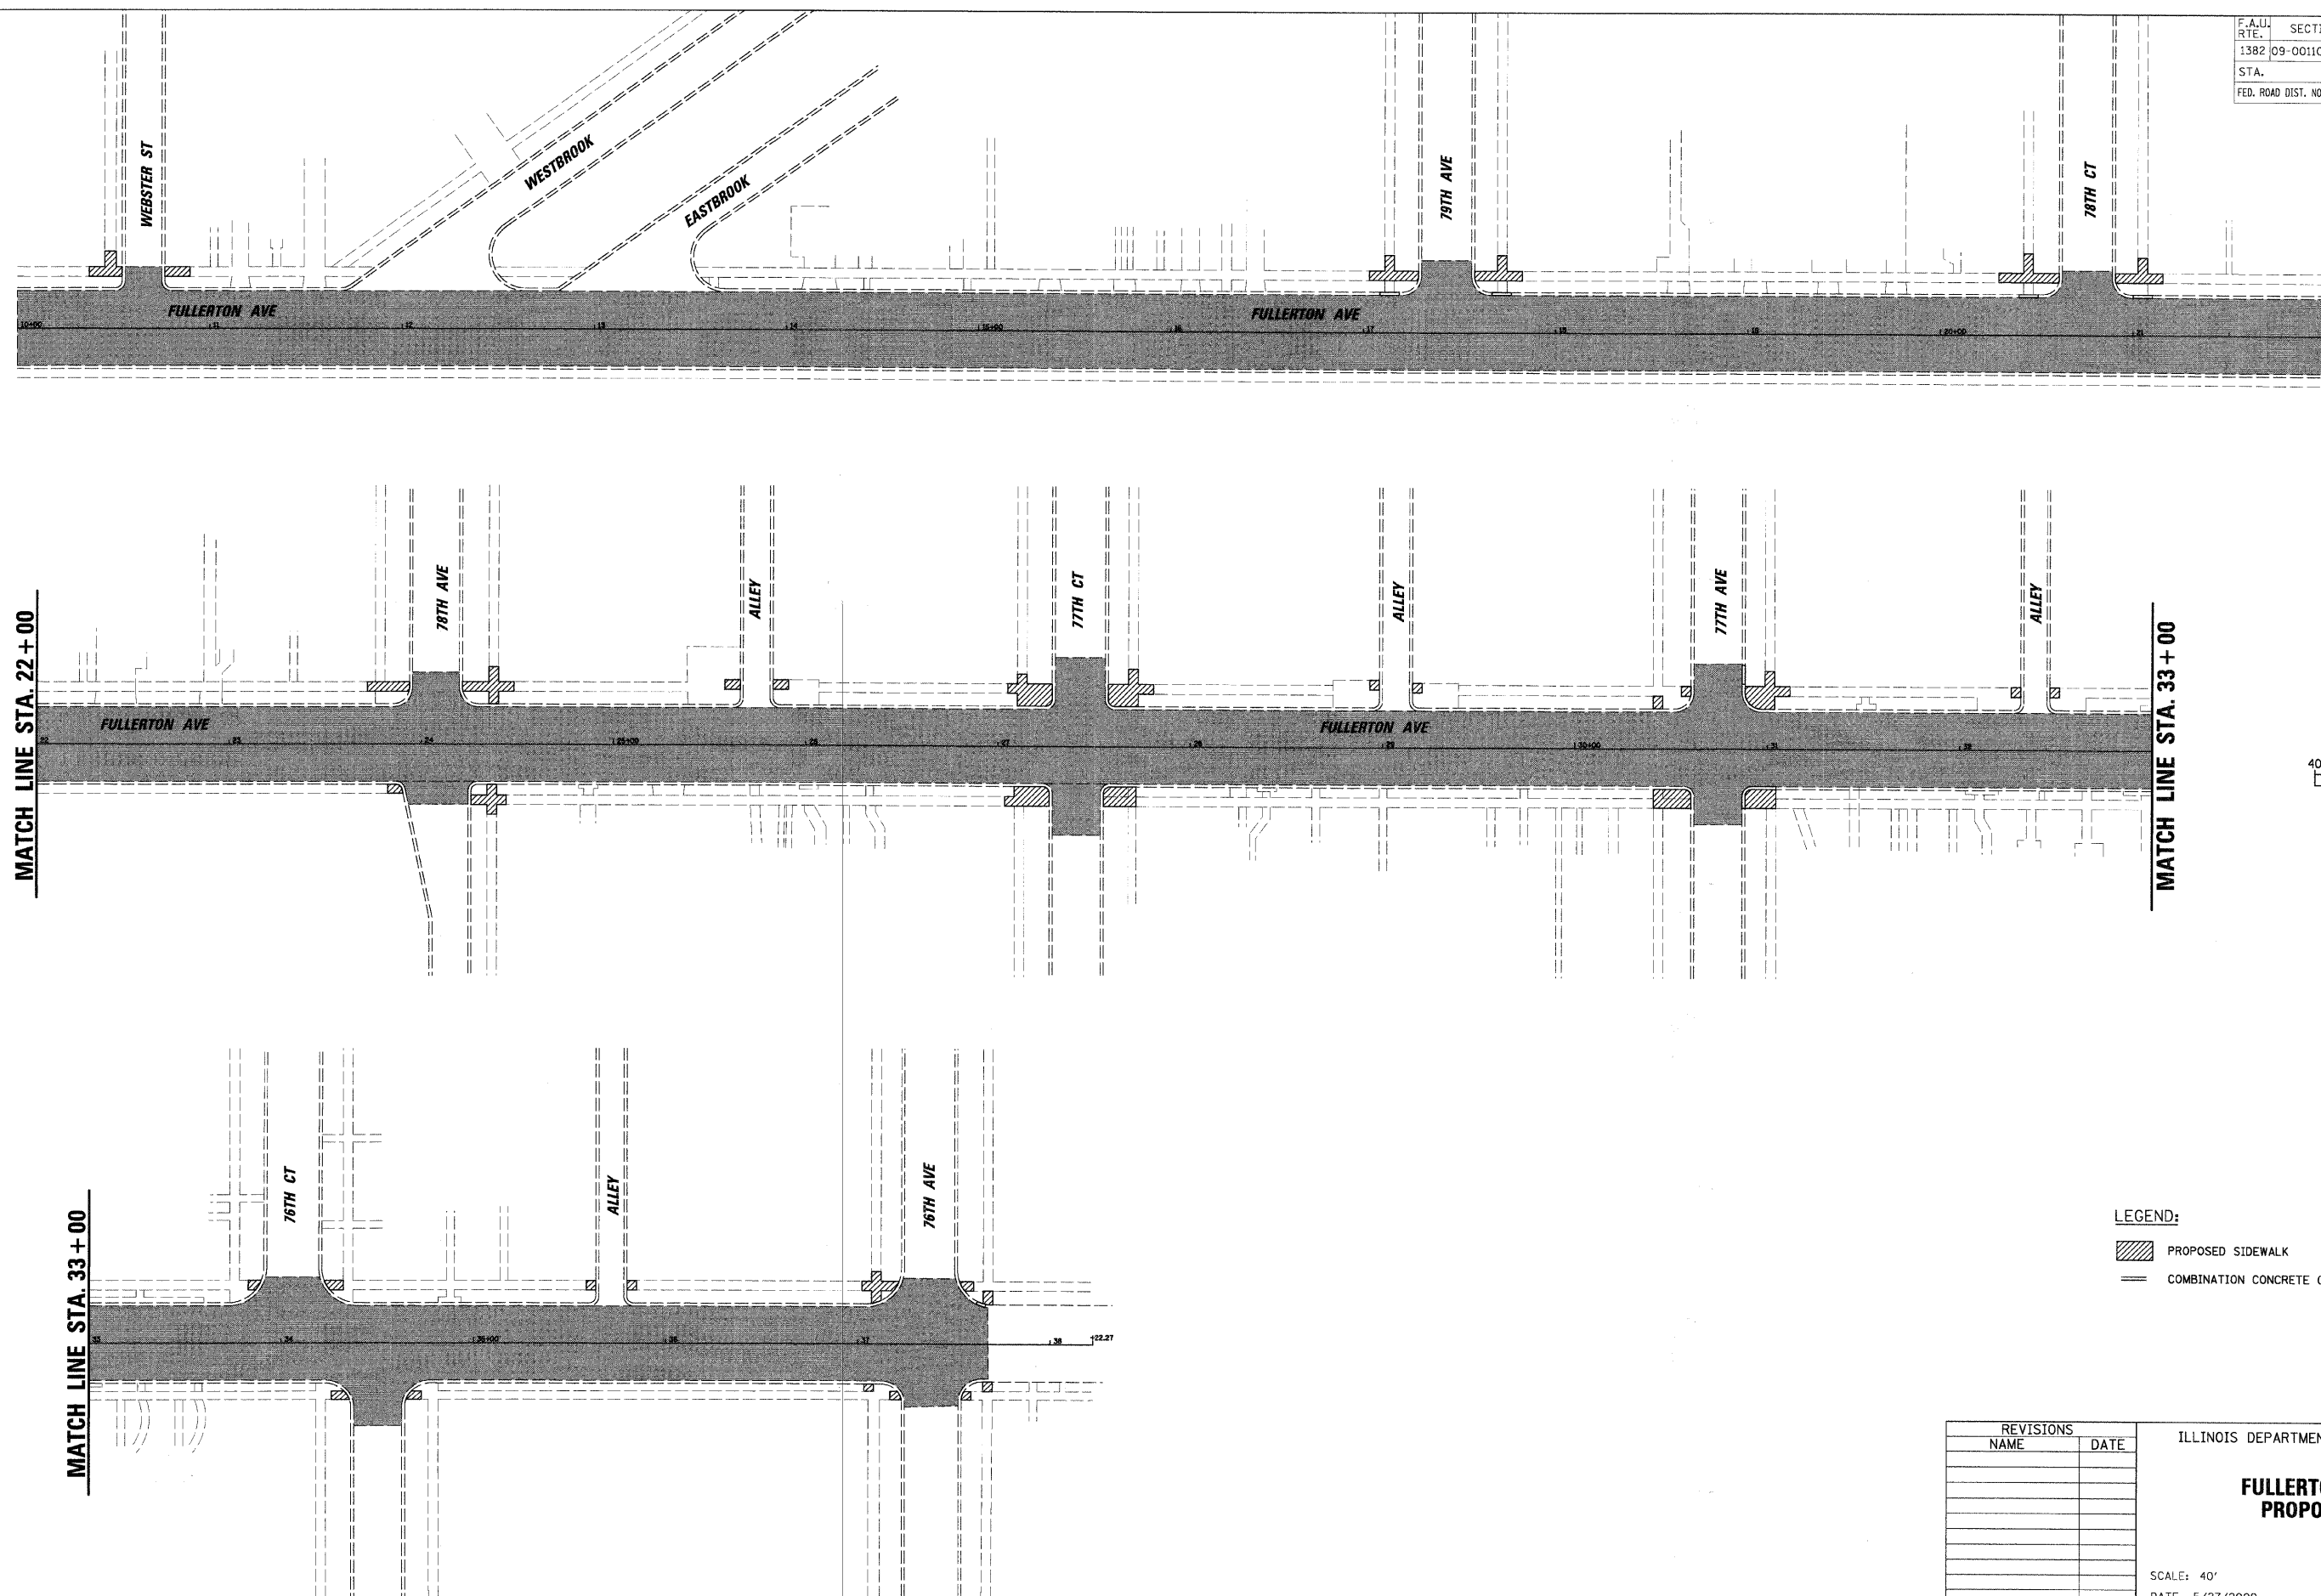

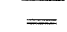


F.A.U. RTE.	SECTION	COUNTY	TOTAL SHEETS	SHEET NO.
1382	09-00110-00-RS	COOK	6	5
STA.	TO STA.			
FED. ROAD DIST. NO.	ILLINOIS	FED. AID PROJECT		



**LEGEND:**  
 PROPOSED SIDEWALK  
 COMBINATION CONCRETE CURB AND GUTTER

REVISIONS	
NAME	DATE

ILLINOIS DEPARTMENT OF TRANSPORTATION  
**FULLERTON AVENUE  
 PROPOSED PLAN**  
 SCALE: 40'  
 DATE 5/27/2009  
 DRAWN BY ELA  
 CHECKED BY OCG

PLOT DATE = 5/27/2009  
 PLOT SCALE = 40'  
 USER NAME = MGDLEB