


DATE	
BY	
FINAL SURVEY	
NOTE BOOK	
NO.	
AREAS CHECKED	

DATE	
BY	
ORIGINAL SURVEY	
NOTE BOOK	
NO.	
AREAS CHECKED	

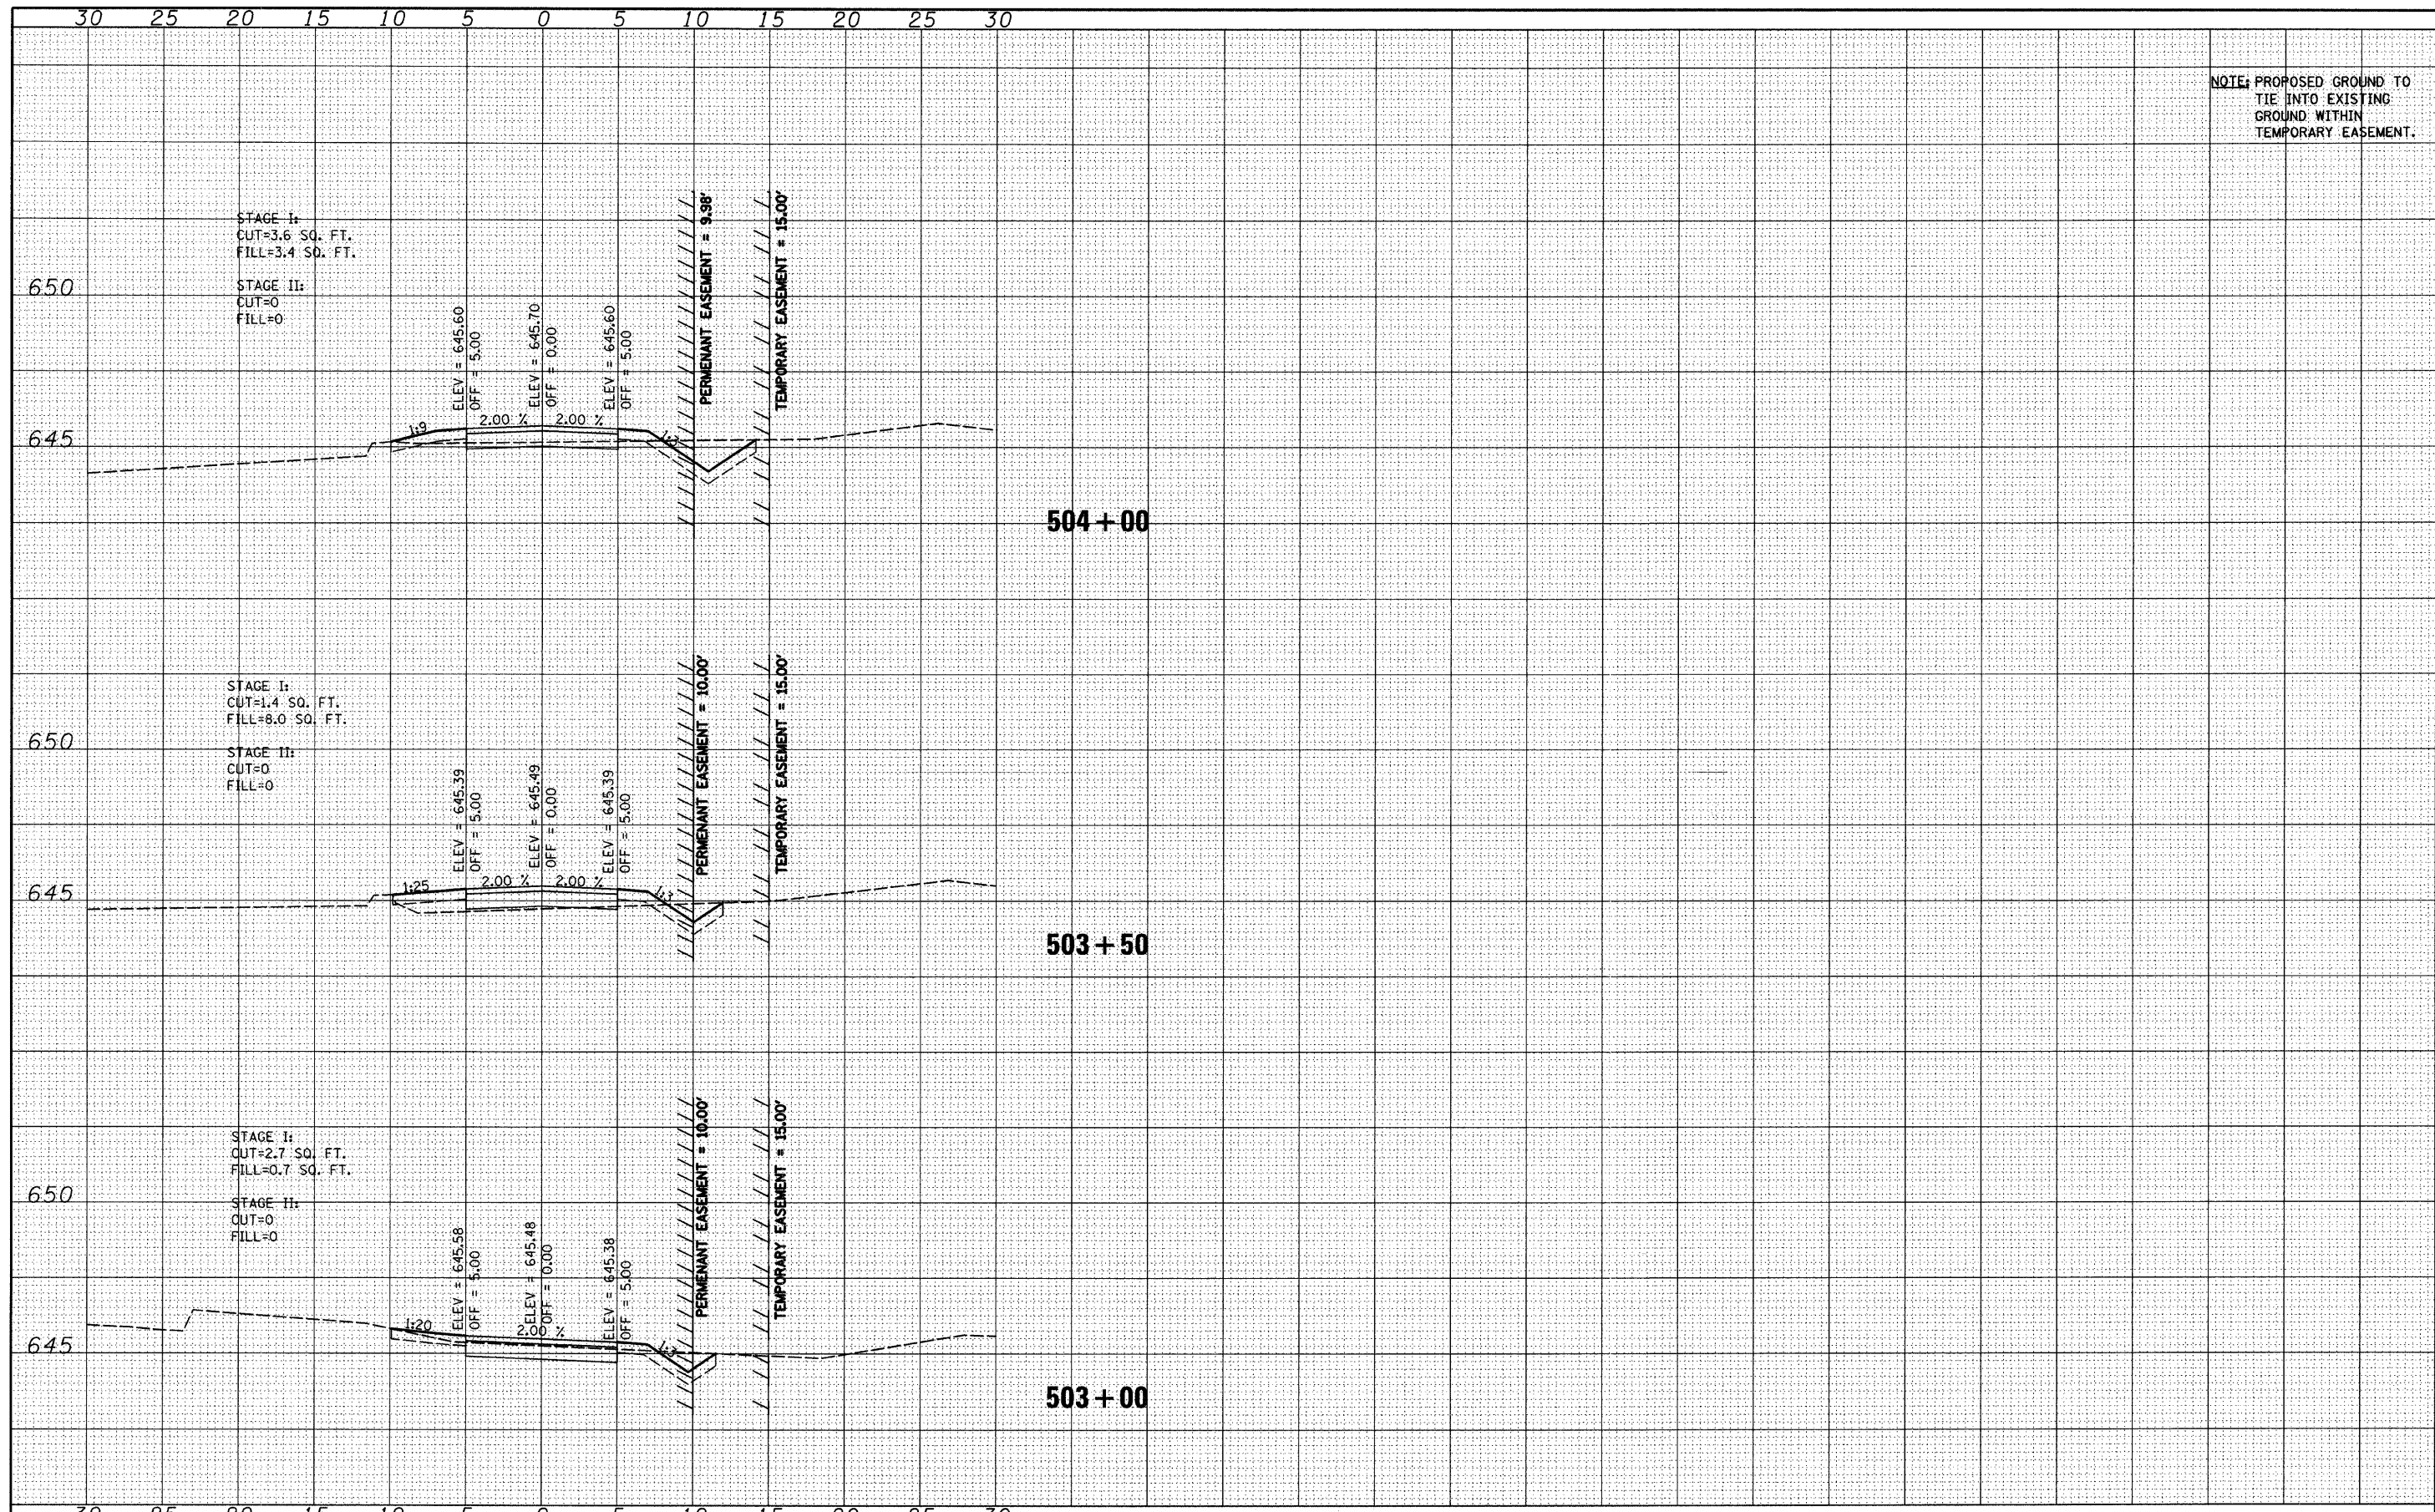

NOTE: PROPOSED GROUND TO TIE INTO EXISTING GROUND WITHIN TEMPORARY EASEMENT.

FILE NAME = S:\JUL\6500-6599\6588\004\Microsoft\Sheets\016588004-XS.dgn	USER NAME = vanessa	DESIGNED -	REvised -
PLOT SCALE = 5.0000' / IN.		CHECKED -	REvised -
PLOT DATE = 5/22/2009		DRAWN -	REvised -
		CHECKED -	REvised -

STATE OF ILLINOIS
DEPARTMENT OF TRANSPORTATION

EXISTING AND PROPOSED CROSS SECTIONS

SCALE: SHEET NO. OF SHEETS STA. 503+00 TO STA. 504+00

F.A. RTE.	SECTION	COUNTY	TOTAL SHEETS	SHEET NO.
	06-00069-00-BR	COOK	26	23
CONTRACT NO. 63217				
FED. ROAD DIST. NO. ILLINOIS FED. AID PROJECT				