

 


 
 


FAU RTE	SECTION	COUNTY	TOTAL SHEETS	SHEET NO.
VARIOUS	06-00080-00-BT	COOK	16	8
F.H.W.A. REG.	ILLINOIS	PROJECT	HPP-3463(004)	

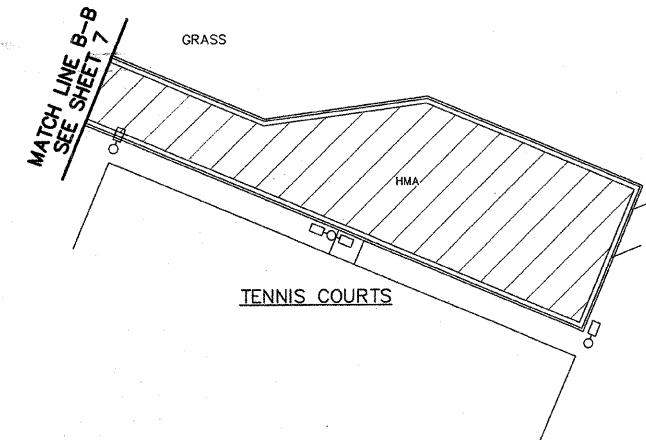
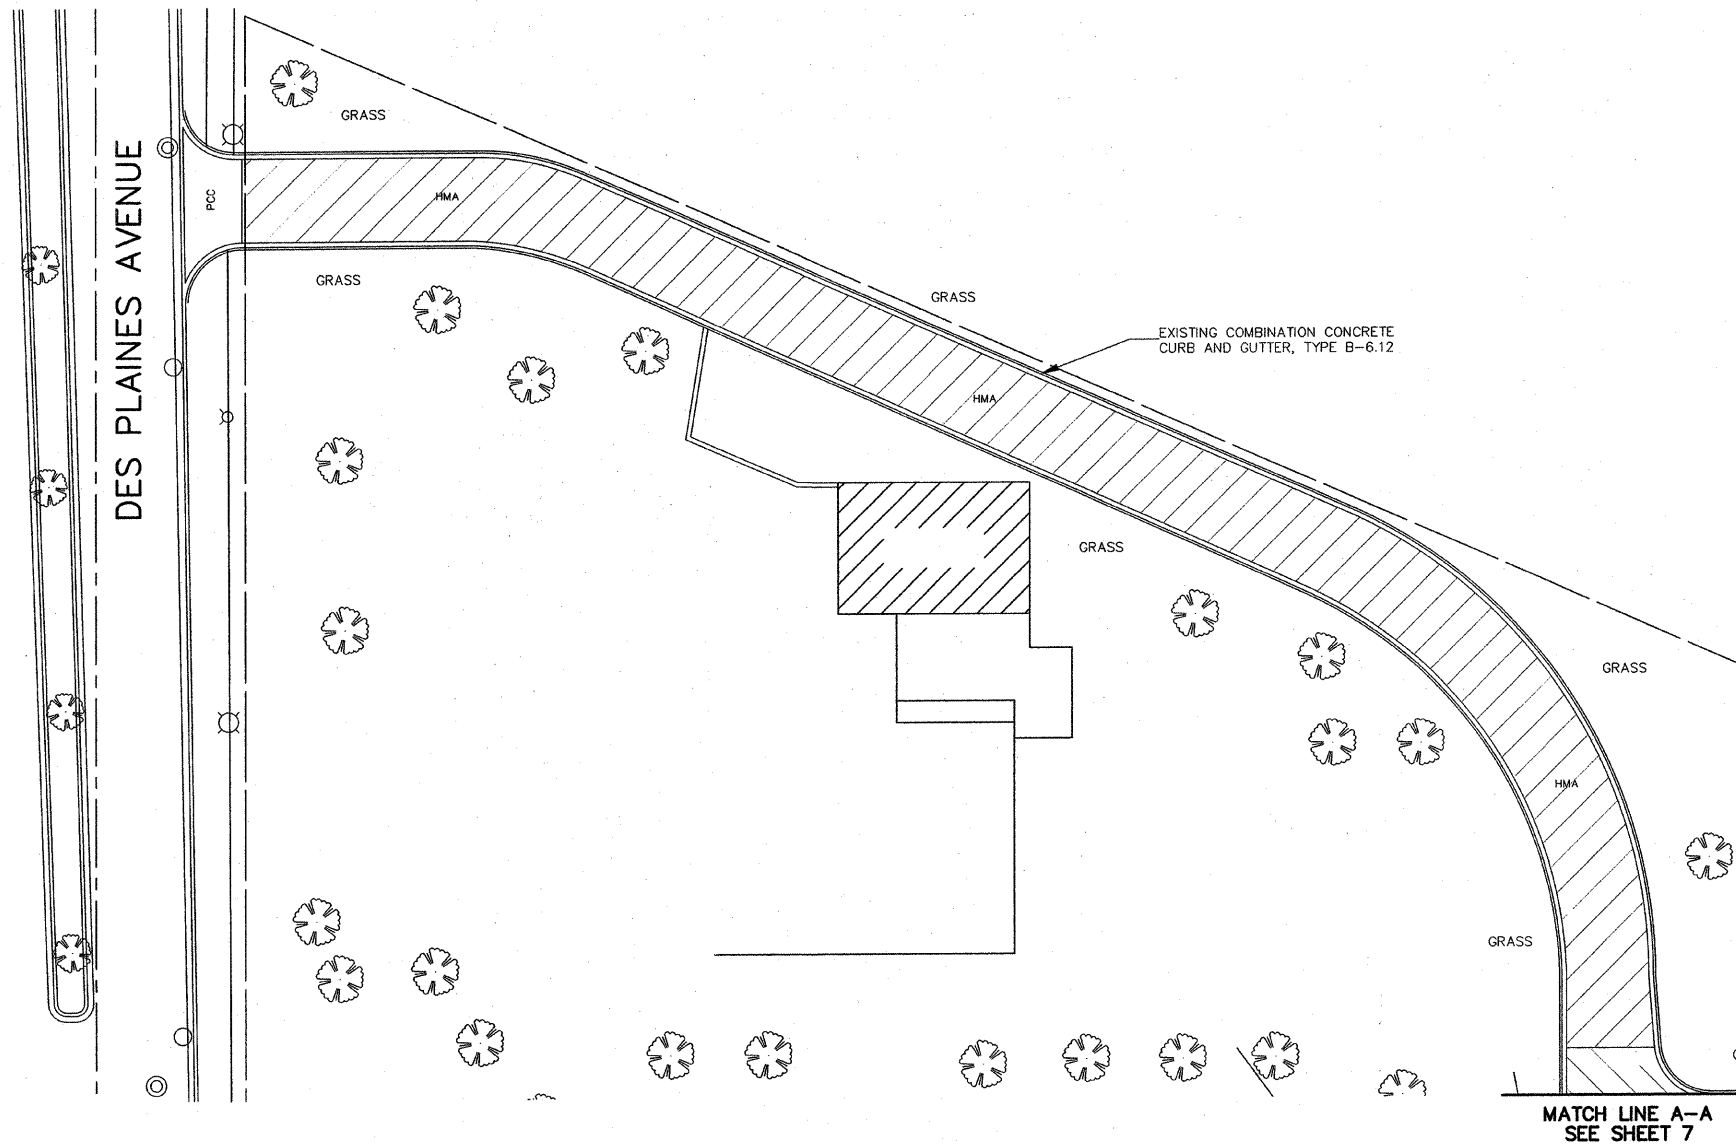


CONTRACT NO. 63220

NOTE:
 ① ALL EXISTING FRAMES AND LIDS THAT ARE TO BE REPLACED (AS DIRECTED BY THE ENGINEER) SHALL BE SALVAGED TO THE CONTRACTOR.
 ② ALL SAW CUTS SHALL BE CONSIDERED INCIDENTAL TO THE CONTRACT.

- LEGEND**
-  DENOTES HOT-MIX ASPHALT SURFACE REMOVAL, (VARIABLE DEPTH), AND PREPARATION OF BASE, HOT-MIX ASPHALT BINDER COURSE, N50, 2-1/4" AND HOT-MIX ASPHALT SURFACE COURSE, MIX "D", N50, 1-1/2"
 -  DENOTES HOT-MIX ASPHALT SURFACE REMOVAL, 1-1/2", AND HOT-MIX ASPHALT SURFACE COURSE, MIX "D", N50, 1-1/2"
 -  DENOTES SIDEWALK REMOVAL AND P.C. CONCRETE SIDEWALK, 5 INCH. DETECABLE WARNING TO BE INSTALLED AS REQUIRED.
 -  "A" DENOTES VALVE VAULTS, VALVE BOXES, INLETS, CATCH BASINS, MANHOLES, AND HANDHOLES, TO BE ADJUSTED
 -  "R" DENOTES DRAINAGE & UTILITY STRUCTURES TO BE RECONSTRUCTED
 -  (10') DENOTES SOLID YELLOW PAINTED CURB MARKING
 -  8 FT DENOTES COMBINATION CONCRETE CURB & GUTTER REMOVAL AND REPLACEMENT, DEPRESS CURB ADJACENT TO CURB RAMPS FOR SIDEWALKS AS REQUIRED.

FOR TYPICAL CROSS SECTIONS OF NEW PAVEMENT WORK
 (SEE SHEET 8)



IMPORTANT!
 FULL SIZE PLANS HAVE BEEN PREPARED USING STANDARD ENGINEERING SCALES. REDUCED SIZED PLANS WILL NOT CONFORM TO STANDARD SCALES INDICATED IN TITLE BLOCK.

Frank Novotny & Associates, Inc.
 Civil Engineers / Municipal Consultants
 825 Midway Drive • Willowbrook, IL • 60527 • Telephone: (630) 887-8640 • Fax: (630) 887-0132
 Illinois Professional Design Firm No. 184-000928

PROJECT VILLAGE OF NORTH RIVERSIDE, ILLINOIS
 VILLAGE WIDE BIKE PATH - STAGE 1
 26TH STREET RESURFACING (1ST AVENUE TO DES PLAINES AVENUE)
 & VILLAGE COMMONS COMPLEX PARKING REHABILITATION
 M.F.T. SECTION NO. 06-00080-00-BT

REVISIONS			
NO.	BY	DATE	DESCRIPTION

PLAN SHEET: VILLAGE COMMONS
 (RESURFACING & PAVEMENT MARKING)
 VILLAGE POLICE FACILITY, PUBLIC WORKS,
 & FIRE STATION NORTH ENTRANCE

PROJECT NO. 03049	SCALE NONE
DRAWN/DESIGNED JEP/AMS	DATE APRIL, 2009
CHECKED/APPROVED JFP/JEF	FIELD BOOK NO. FILE

SHEET
8
OF
16
SHEETS