



# TYPICAL SECTIONS

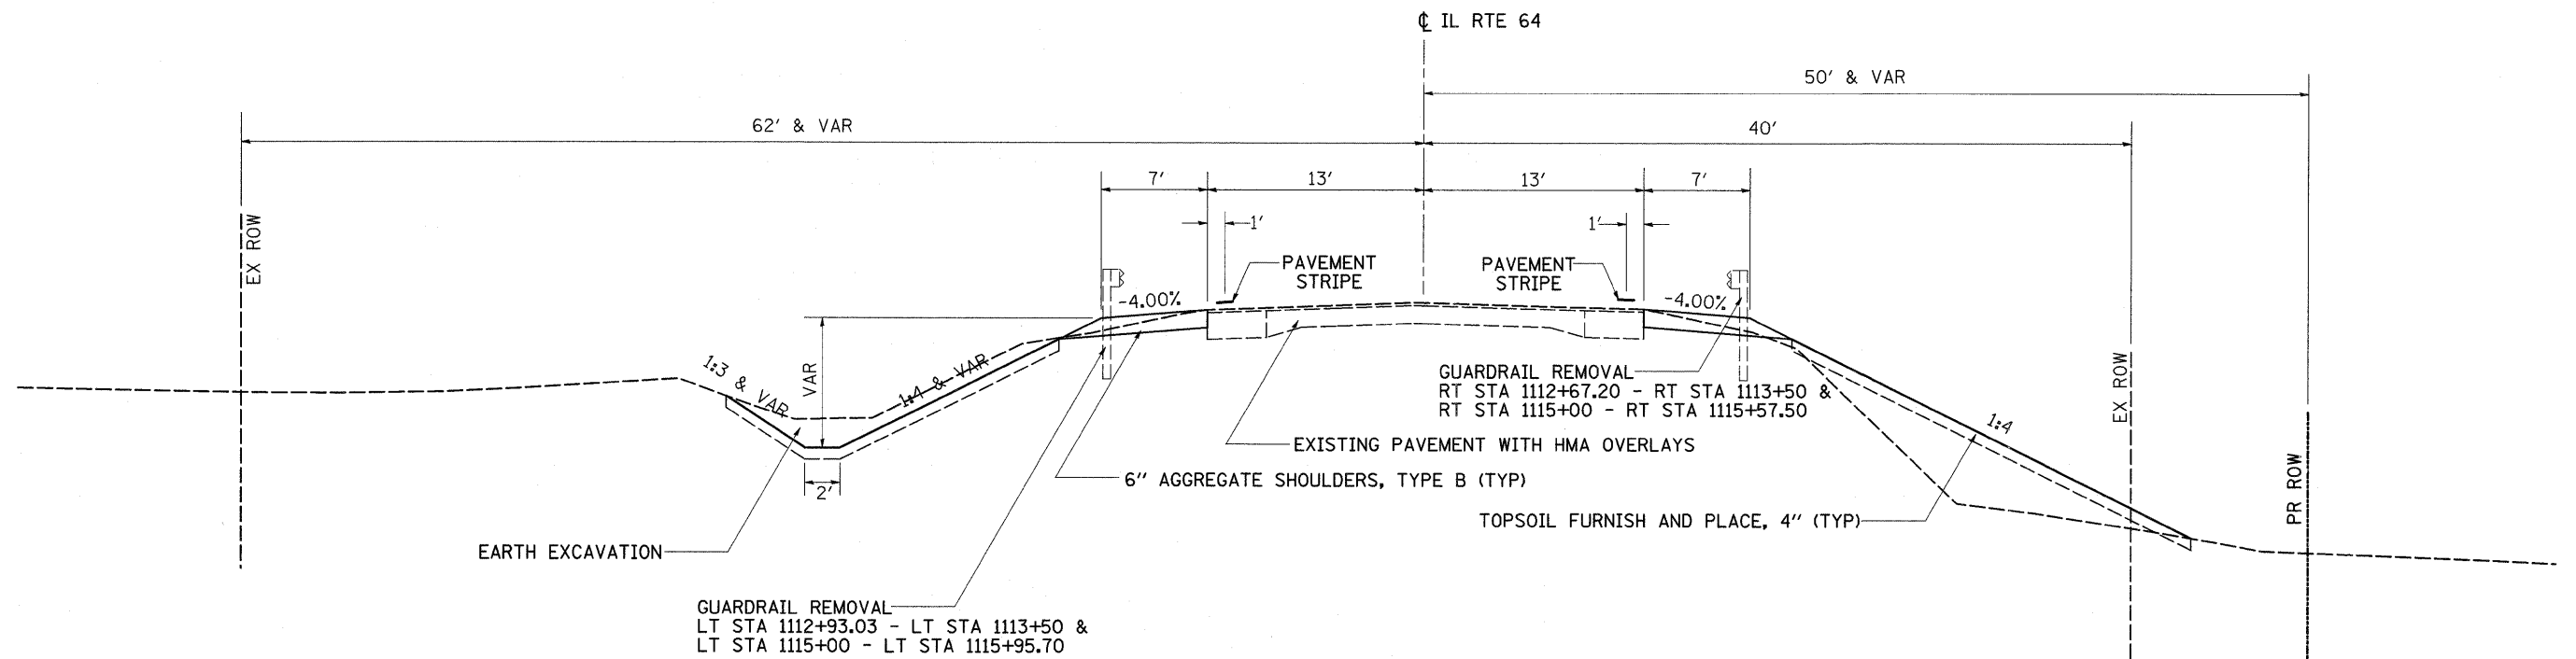

**CULVERT TYPICAL SECTION - IL RTE 64 @ PROPOSED CULVERT SN 071-1229**

STA 1111+50 - STA 1113+50  
STA 1115+00 - STA 1118+75.55

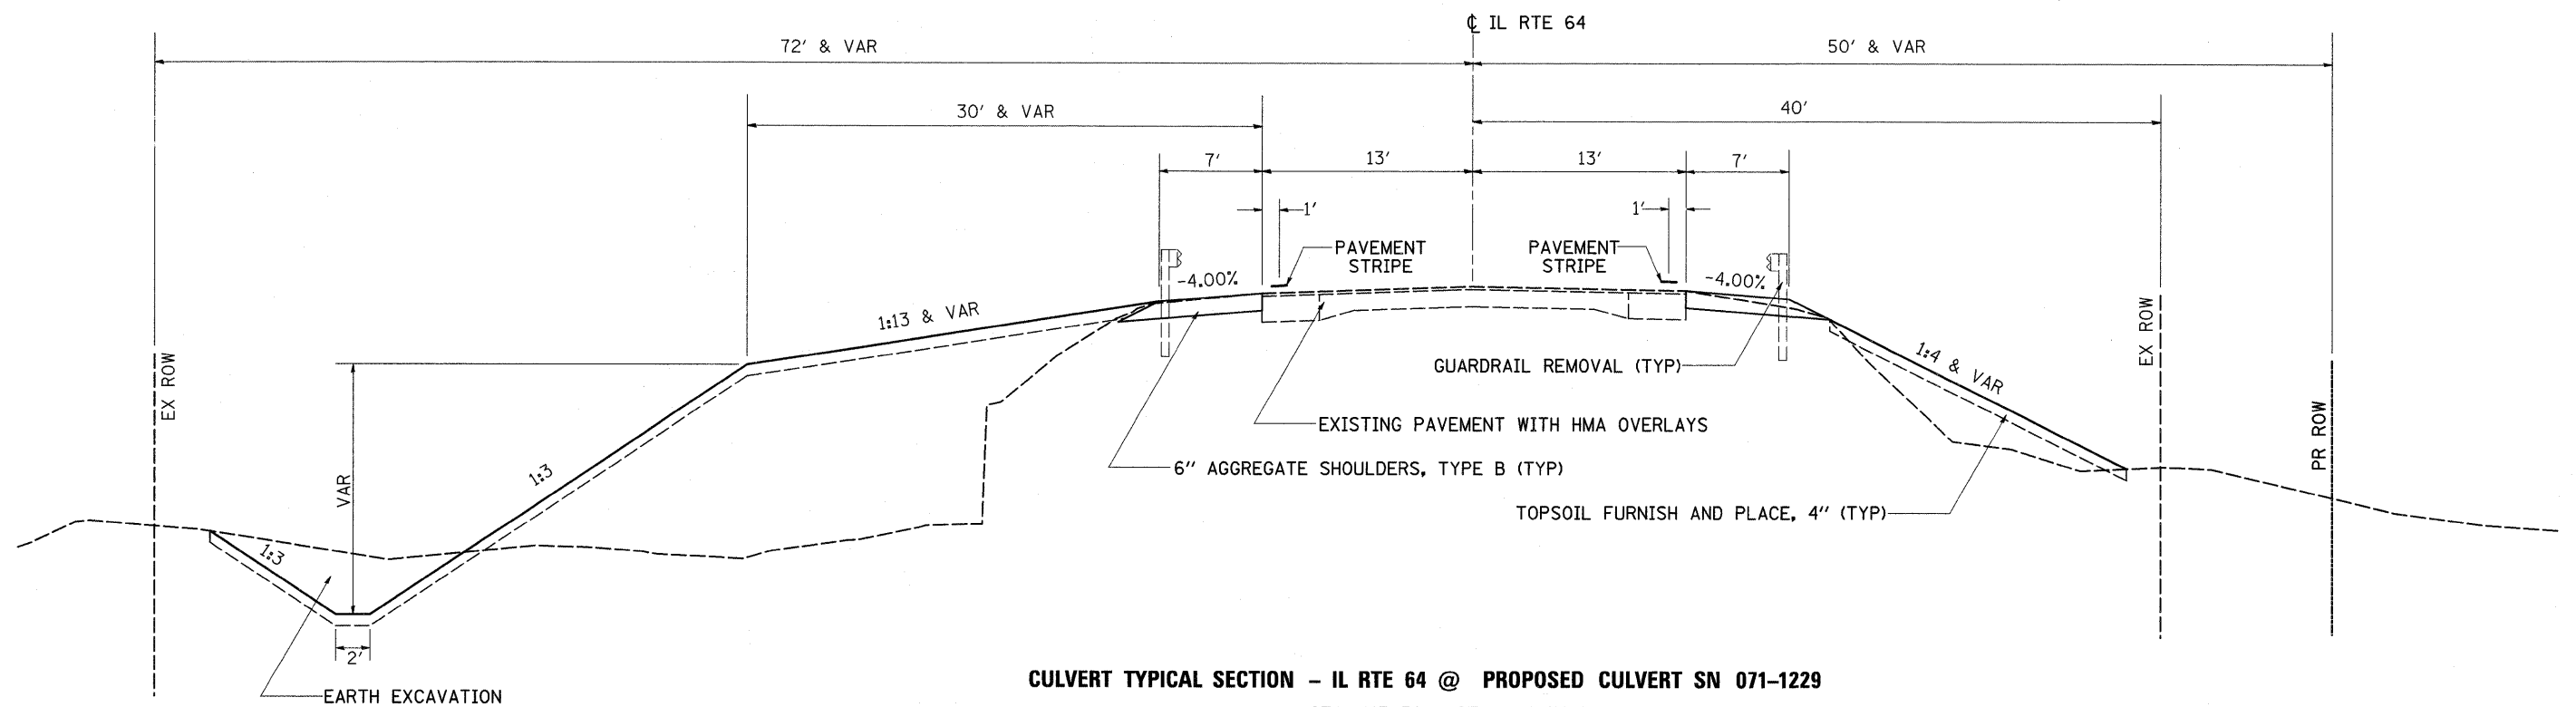

**CULVERT TYPICAL SECTION - IL RTE 64 @ PROPOSED CULVERT SN 071-1229**

STA 1113+50 - STA 1114+30.48

FILE NAME =	USER NAME = goffjl	DESIGNED -	REVISED -	<b>STATE OF ILLINOIS DEPARTMENT OF TRANSPORTATION</b>	<b>TYPICAL SECTIONS</b>			F.A.P. RTE.	SECTION	COUNTY	TOTAL SHEETS	SHEET NO.	
c:\pw_work\pwsdot\goffjl\dms41990\d88708.tpd.dgn		DRAWN -	REVISED -		SCALE:	SHEET NO. 1 OF 6 SHEETS	STA.	TO STA.	17	110T-4	OGLE	40	5
		PLOT SCALE = 50.0000' / IN.	CHECKED -		REVISED -								
		PLOT DATE = Tue Apr 14 14:53:42 2009	DATE -		REVISED -								
											CONTRACT NO. 64E32		
											FED. ROAD DIST. NO. [ILLINOIS] FED. AID PROJECT		