


NOTES

Notification signs shall be posted where shown indicating maximum width ahead of 11'-6" for stage construction. Changeable Message Boards shall be placed facing each traffic direction one week prior to work start date for public safety and awareness. Farnham St. signage and Type 3 Barricades already in-place for posted bridge closure. Contractor shall notify Randy Hartz at (309) 734-2912 at work completion for State-owned traffic device removals. The detour for WB. US34 closures shall begin at the IL150 exit off of I-74, for passage Northwest on IL150 to US34 entrance ramps. The EB. US34 detour shall begin at the IL150 South exit for passage through Galesburg. The Contractor shall be responsible to set-up detour signage in necessary placements, remove or cover at end of work day, and coordinate all necessary notifications for US34 Sunday closures. See "Traffic Control Plan" in Special Provisions.

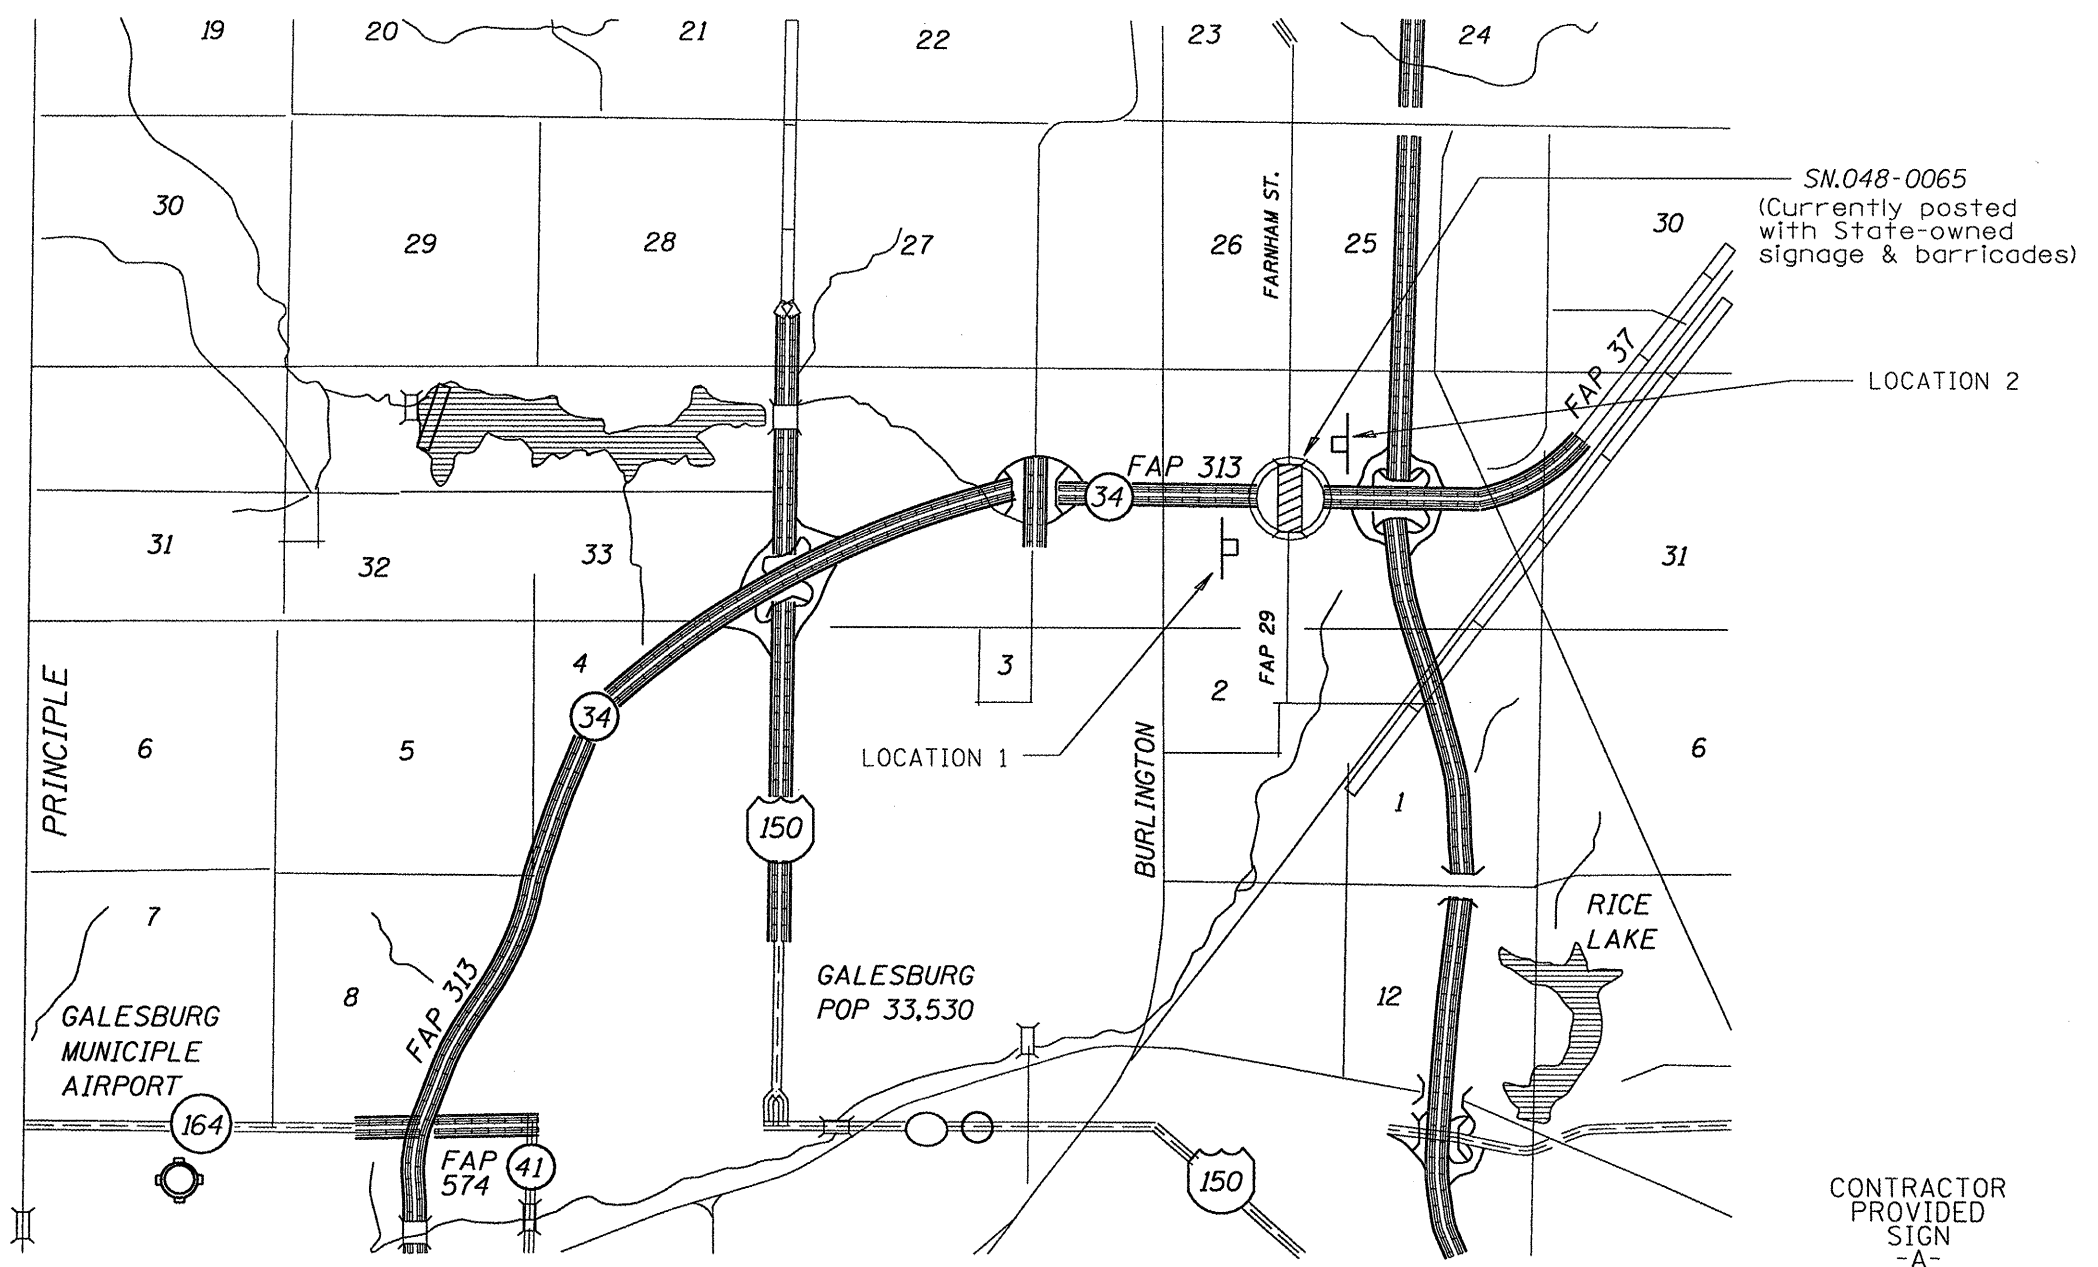

SN.048-0065 SIGNING

	SIGN -A-	SIGN -B-
LOCATION 1	1 EA.	NA
LOCATION 2	1 EA.	NA
LOCATION 3		
LOCATION 4		

CONTRACTOR PROVIDED SIGN -A-

MAX. WIDTH
11'-6"
XX MILES

US. 34

SEE SPECIAL PROVISIONS FOR SIGNING DETAILS

SN.048-0065 Farnham St. over US 34

FILE NAME =	USER NAME = #USER#	DESIGNED - CEJ	REVISED - ---	STATE OF ILLINOIS DEPARTMENT OF TRANSPORTATION	WIDTH RESTRICTION SIGNING	F.A.P. RTE.	SECTION	COUNTY	TOTAL SHEETS	SHEET NO.	
#FILE#		DRAWN - CEJ	REVISED - ---			29	(21-HB-211-4	KNOX	16	8	
		CHECKED - ---	REVISED - ---			STEEL BEAM REPAIRS		CONTRACT NO. 68856			
		DATE - ---	REVISED - ---			FED. ROAD DIST. NO. 4 ILLINOIS FED. AID PROJECT					
				SCALE: _____ SHEET NO. ___ OF ___ SHEETS STA. _____ TO STA. _____							