


EXISTING STRUCTURE TYPICAL SECTION

**I-39 N.B. LOOKING NORTH
STRUCTURE # 057-0215**

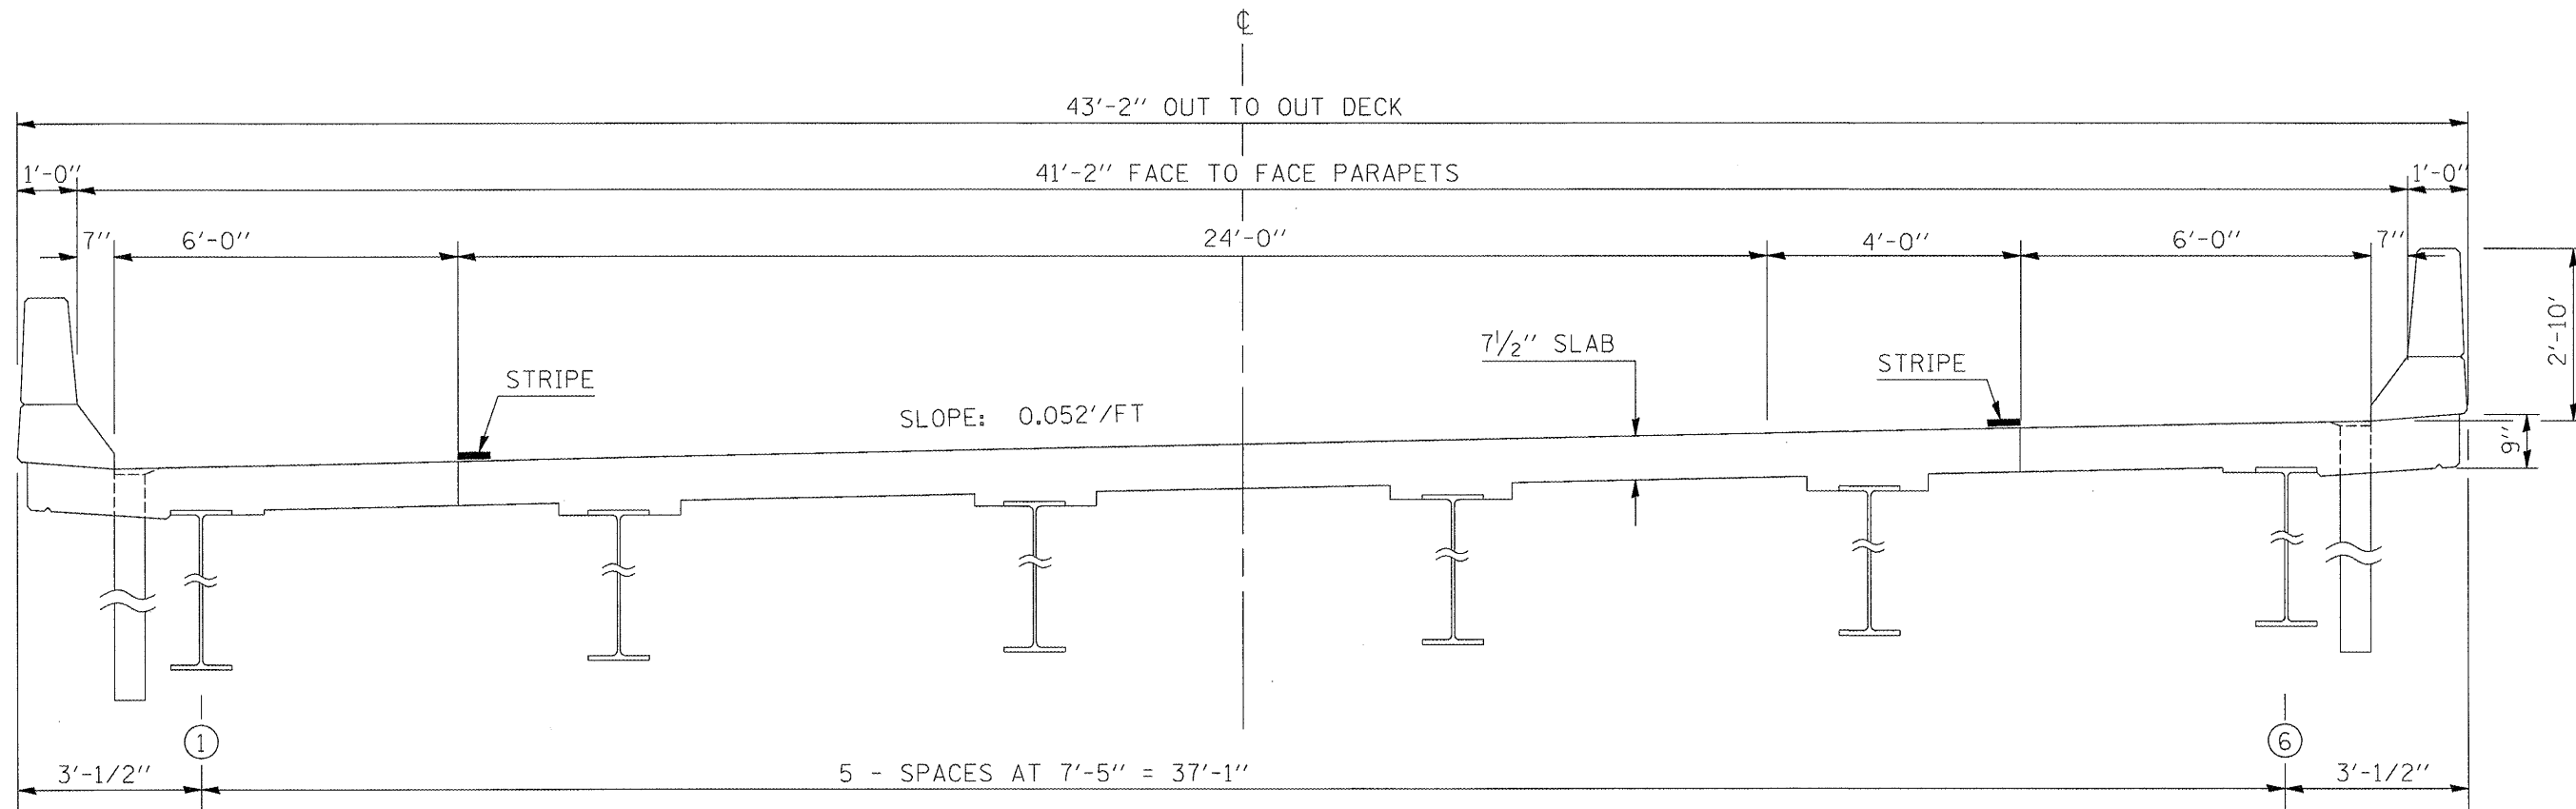

FILE NAME =	USER NAME = bucklesjj	DESIGNED -	REVISED -
es:\pwork\pwork\BucklesJJ\d0128799\057-0215-TYPICAL.dgn		DRAWN <i>JJB</i>	REVISED -
PLOT SCALE = 48,000 ' / IN.		CHECKED -	REVISED -
PLOT DATE = 3/27/2009		DATE -	REVISED -

**STATE OF ILLINOIS
DEPARTMENT OF TRANSPORTATION**

EXISTING TYPICAL SECTION

SCALE: SHEET NO. OF SHEETS STA. TO STA.

F.A. RTE.	SECTION	COUNTY	TOTAL SHEETS	SHEET NO.
39	57-21	MCLEAN	18	7
CONTRACT NO. 70797				
ILLINOIS FED. AID PROJECT				