


EXISTING TYPICAL SECTION

F.A.I. 57


STATION 881+68.05 TO STATION 927+43.92 (N. B. & S. B.)

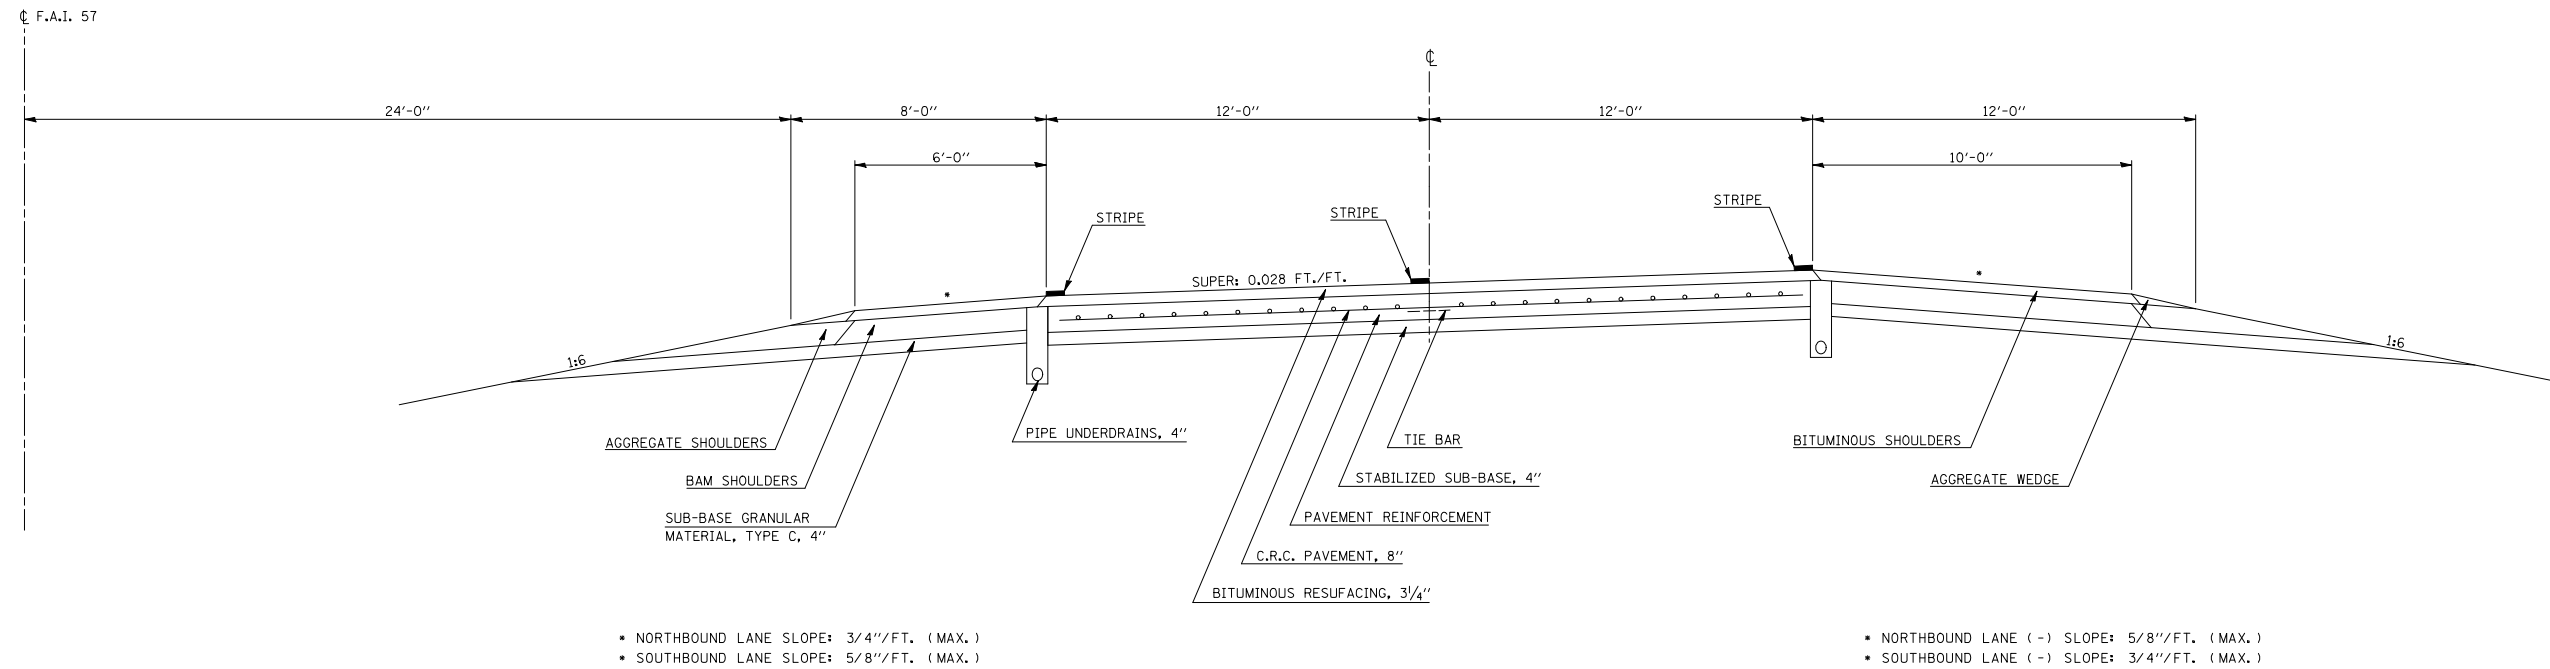

EXISTING TYPICAL SECTION

F.A.I. 57

STATION 104+50.00 TO STATION 185+30.87 (N. B. & S. B.)
 230+69.79 TO STATION 350+00.00 (S. B.)
 230+69.79 TO STATION 284+74.00 (N. B.)
 305+82.00 TO STATION 312+00.00 (N. B.)

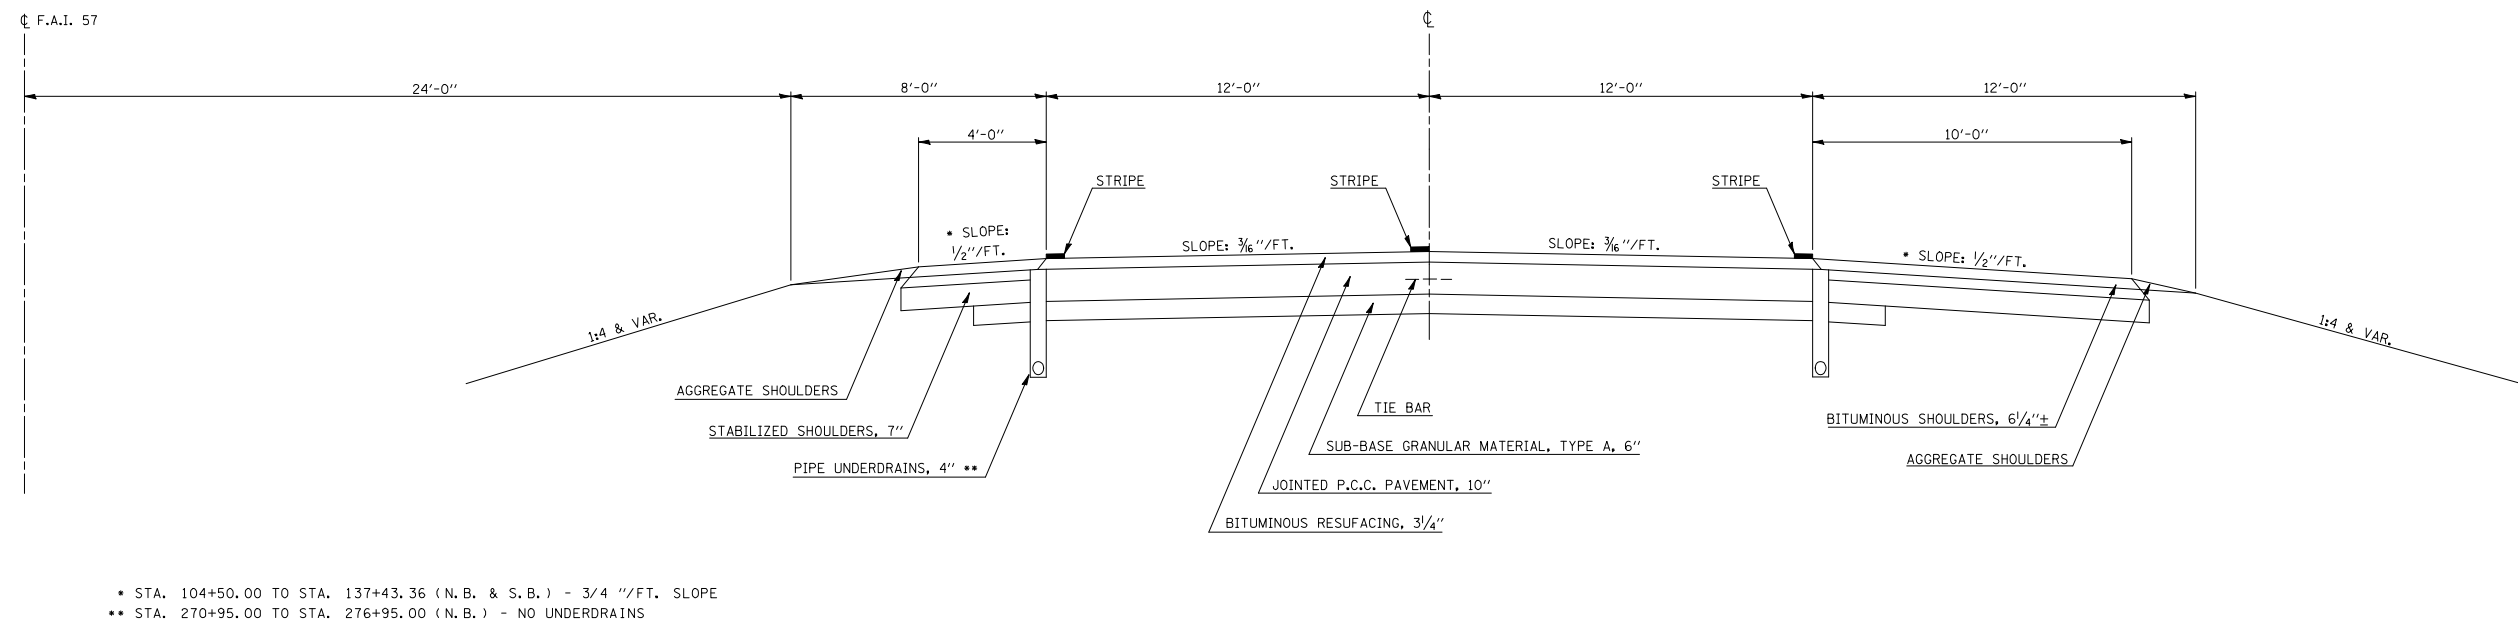

•DOUGLAS AND CHAMPAIGN COUNTIES

FILE NAME =	USER NAME = keyarb	DESIGNED -	REVISED -	STATE OF ILLINOIS DEPARTMENT OF TRANSPORTATION	EXISTING TYPICAL CROSS SECTION	F.A.I. RTE.:	SECTION	COUNTY	TOTAL SHEETS	SHEET NO.	
ct:\pw\work\PWIDOT\KEYSRB\00141715\05708	5-shfts.dgn	DRAWN -	REVISED -			57	D5 PATCHING 2010-1	*	12	5	
PLOT SCALE = 100.0000' / IN.	CHECKED -	REVISED -	REVISED -			CONTRACT NO. 70815					
PLOT DATE = 5/12/2009	DATE -	REVISED -	REVISED -			SCALE:	SHEET NO.	OF SHEETS	STA.	TO STA.	ILLINOIS FED. AID PROJECT