


EXISTING TYPICAL SECTION

F.A.I. 57


STATION 185+30.87 TO STATION 230+69.79 (N. B. & S. B.)

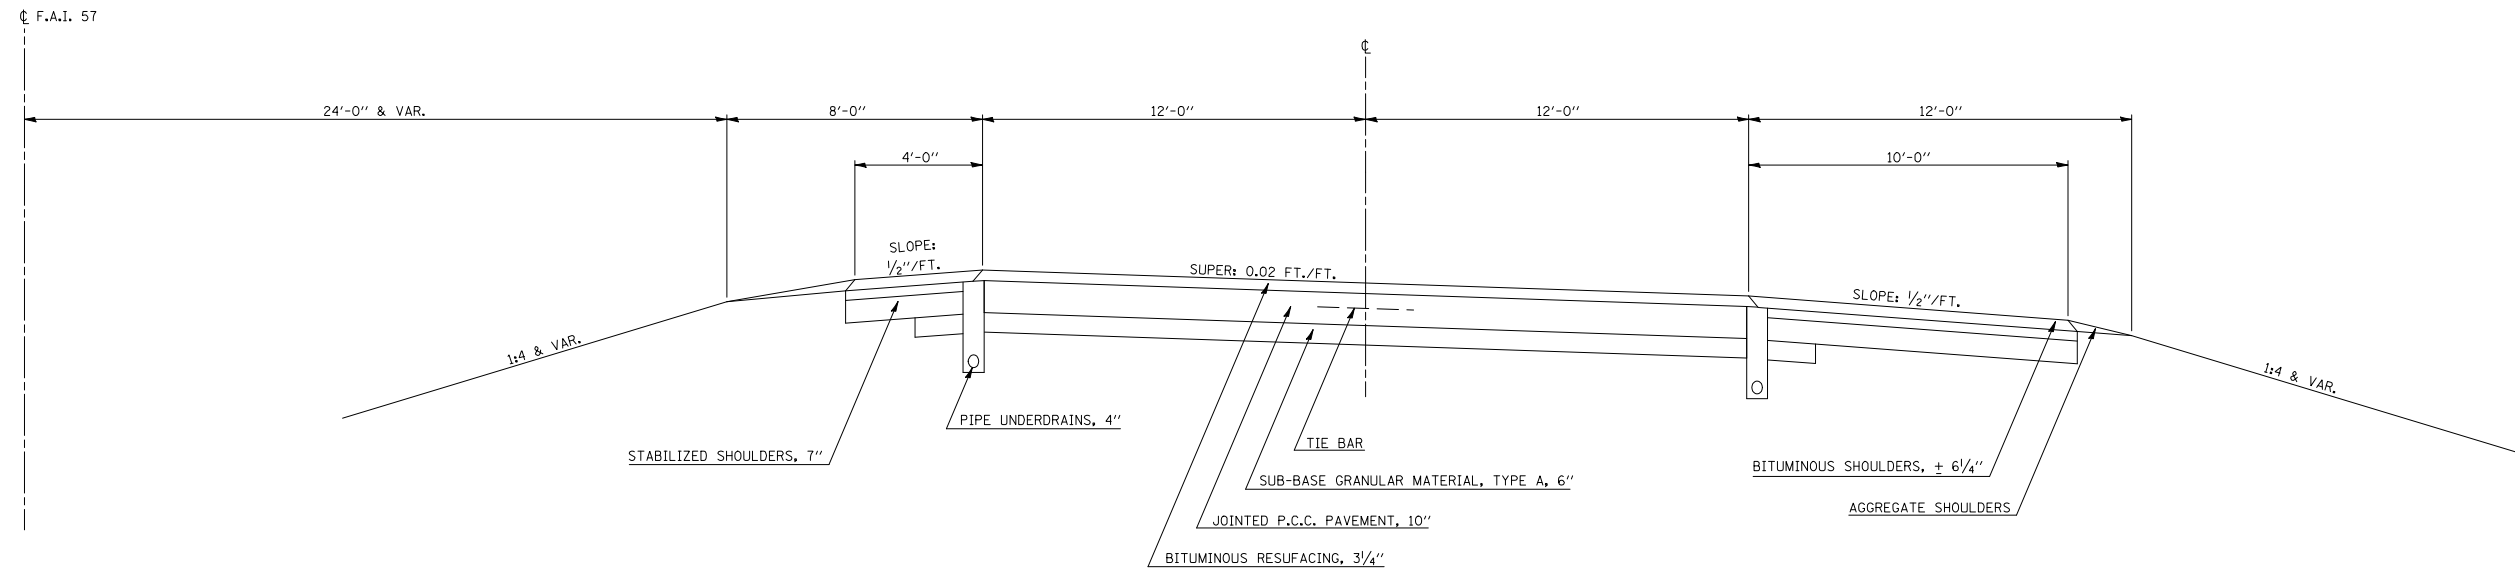

EXISTING TYPICAL SECTION

F.A.I. 57

STATION 284+74.00 TO STATION 305+82.00 (N. B.)

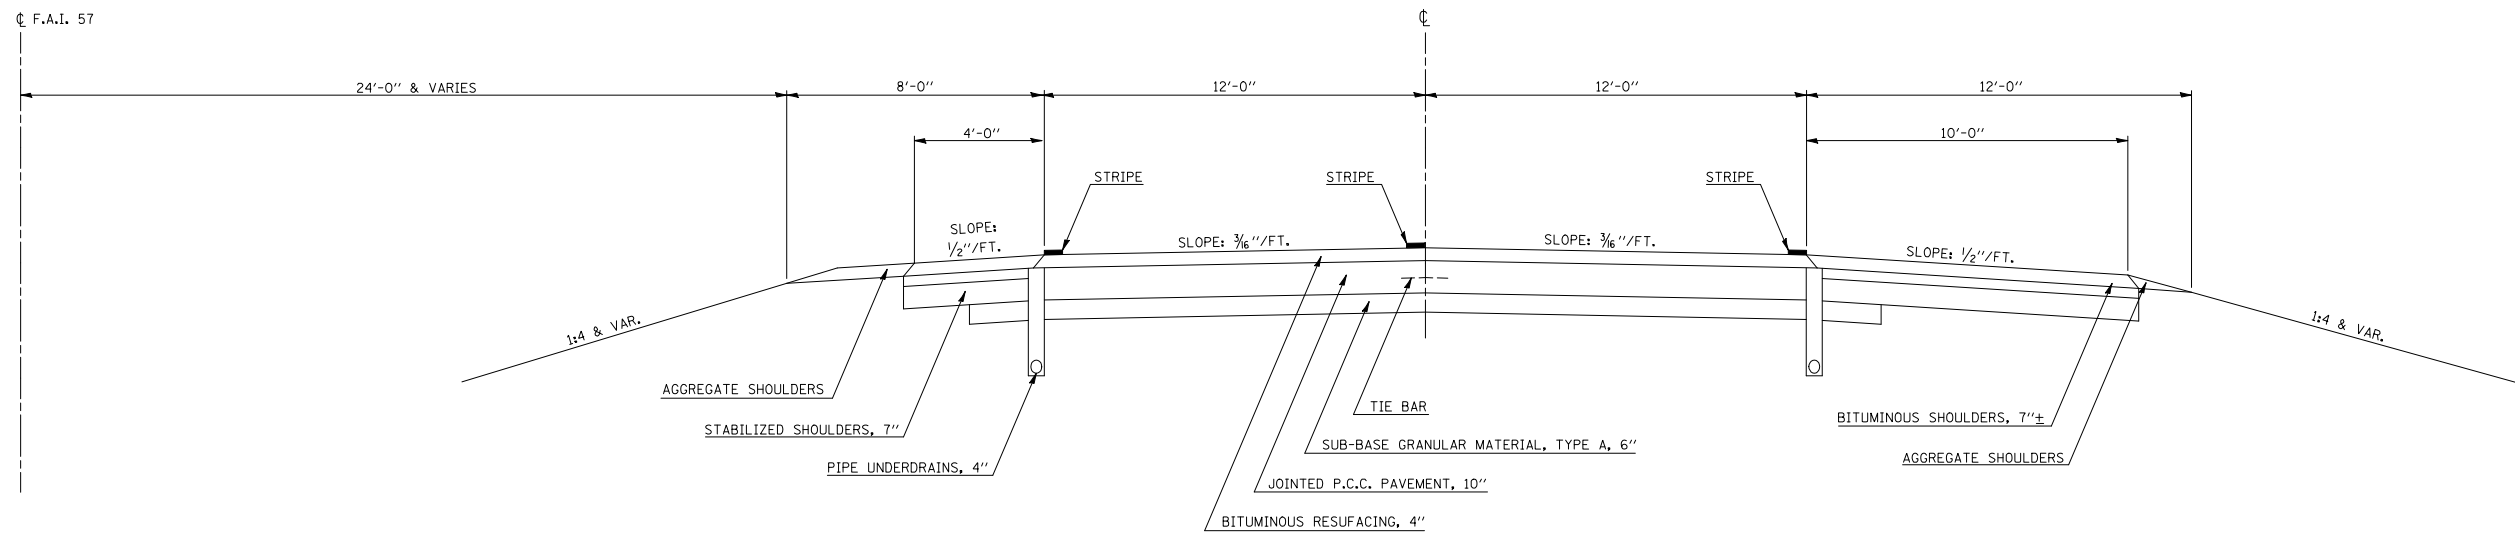

•DOUGLAS AND CHAMPAIGN COUNTIES

FILE NAME =	USER NAME = keyarb	DESIGNED -	REVISED -
ct:\pw\work\PWIDOT\KEYSRB\0141715\05708	5-shfts.dgn	DRAWN -	REVISED -
	PLOT SCALE = 100.0000' / IN.	CHECKED -	REVISED -
	PLOT DATE = 5/12/2009	DATE -	REVISED -

**STATE OF ILLINOIS
DEPARTMENT OF TRANSPORTATION**

EXISTING TYPICAL CROSS SECTION

SCALE: SHEET NO. OF SHEETS STA. TO STA.

F.A.I. RTE.	SECTION	COUNTY	TOTAL SHEETS	SHEET NO.
57	D5 PATCHING 2010-1	*	12	6
CONTRACT NO. 70815				
ILLINOIS FED. AID PROJECT				