
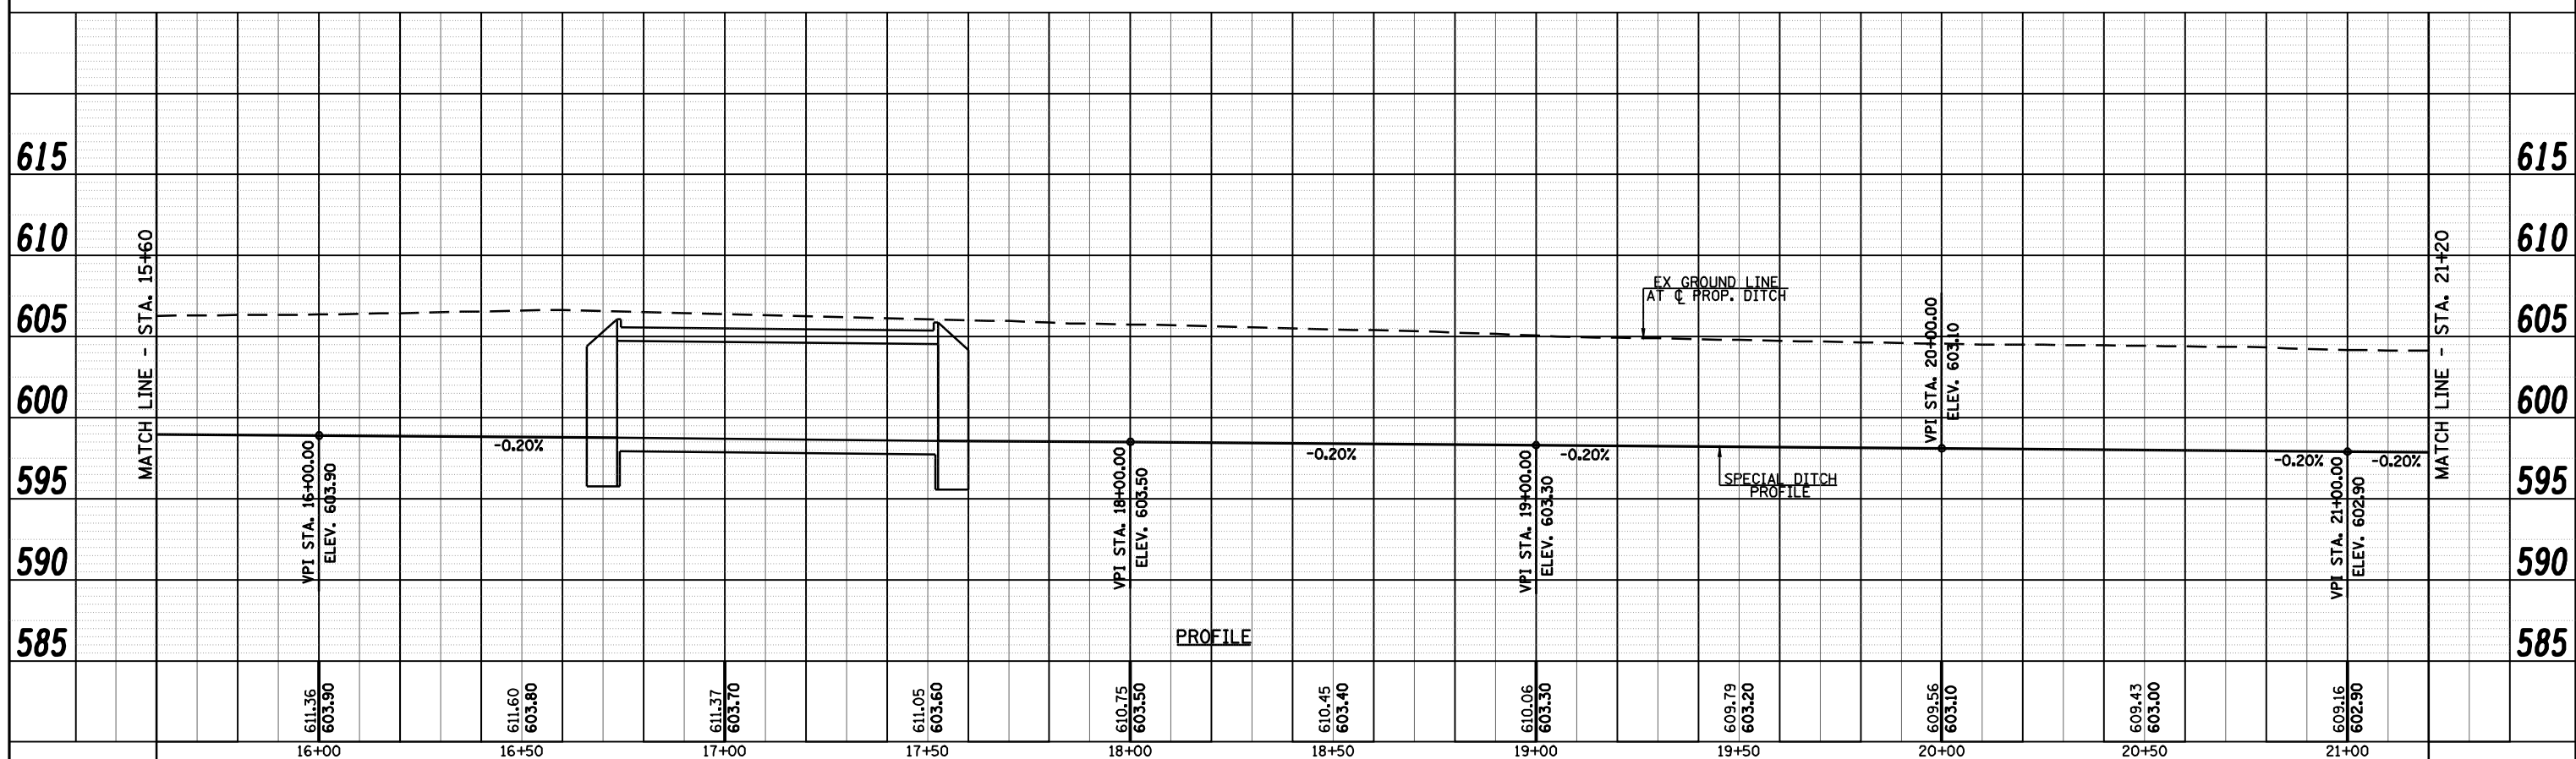


PLAN	SURVEYED	BY	DATE
	PLOTTED		
	ALIGNMENT		
	CHECKED		
	NO. _____		
	NO. _____		
	NO. _____		

PROFILE	SURVEYED	BY	DATE
	GRADES CHECKED		
	STRUCTURE		
	NOTATMS CHKD		
	NO. _____		
	NO. _____		
	NO. _____		

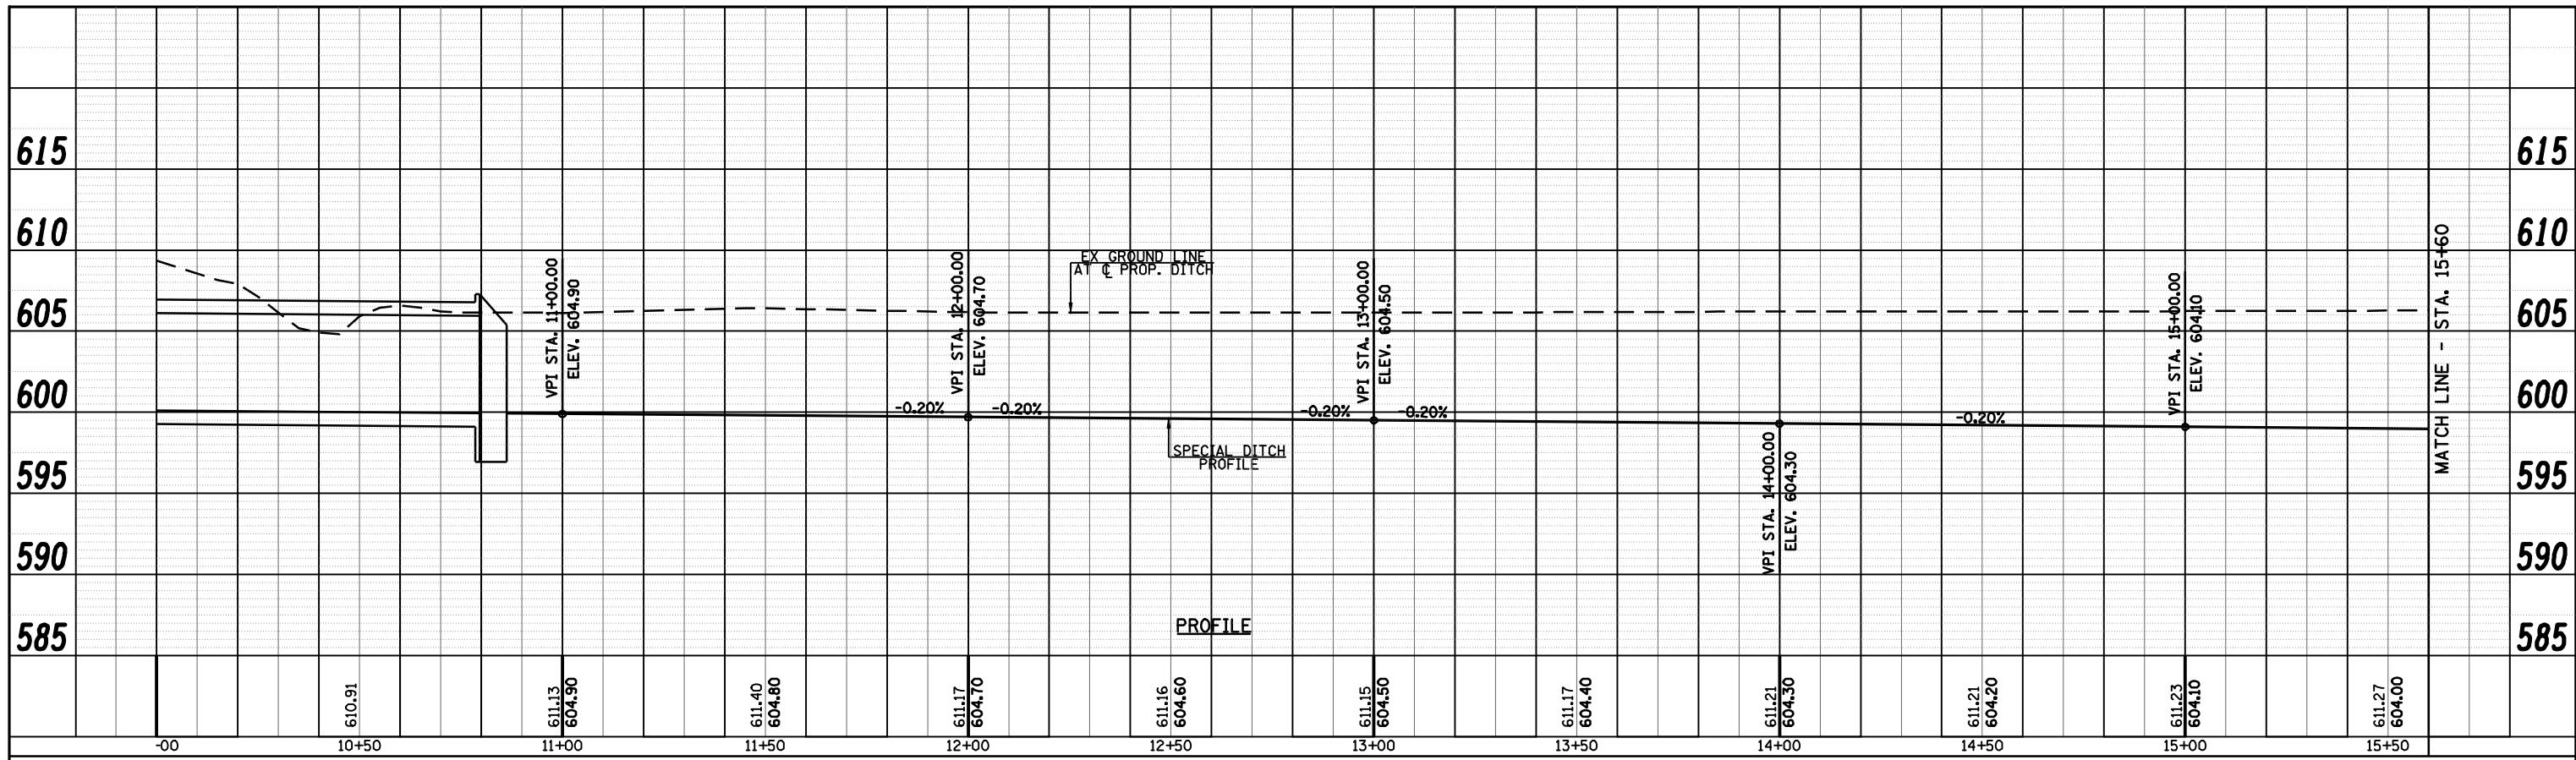

FILE NAME =	USER NAME = laughtlrr1	DESIGNED -	REVISED -	<b>Allen Henderson &amp; Associates, Inc.</b> Civil and Structural Engineers Springfield, IL 62703 Phone: (217)544-8033 IL Design Firm No. 184-001907	<b>PROFILE</b>		F.A.U. RTE.	SECTION	COUNTY	TOTAL SHEETS	SHEET NO.
ct:\pwork\PWIDOT\LAUGHLINR\0143507\062A02-shit-profile-waterway 1.dgn		DRAWN -	REVISED -		8012	21(I-3)	SANGAMON	147	29		
PLOT SCALE = 40.0000' / IN.		CHECKED -	REVISED -		<b>(WATERWAY NO. 1)</b>		CONTRACT NO. 72A02				
PLOT DATE = May-18-2009 03:17:36PM		DATE -	REVISED -		SCALE: 1" = 20'	SHEET NO. 29 OF 147 SHEETS	STA.	TO STA.	ILLINOIS FED. AID PROJECT		