



PLAN	SUBMITTED	BY	DATE
	PLOTTED		
	GRADES CHECKED		
	ALIGNMENT CHECKED		
	STRUCTURE CHECKED		
	CADD FILE NAME		
	NO.		

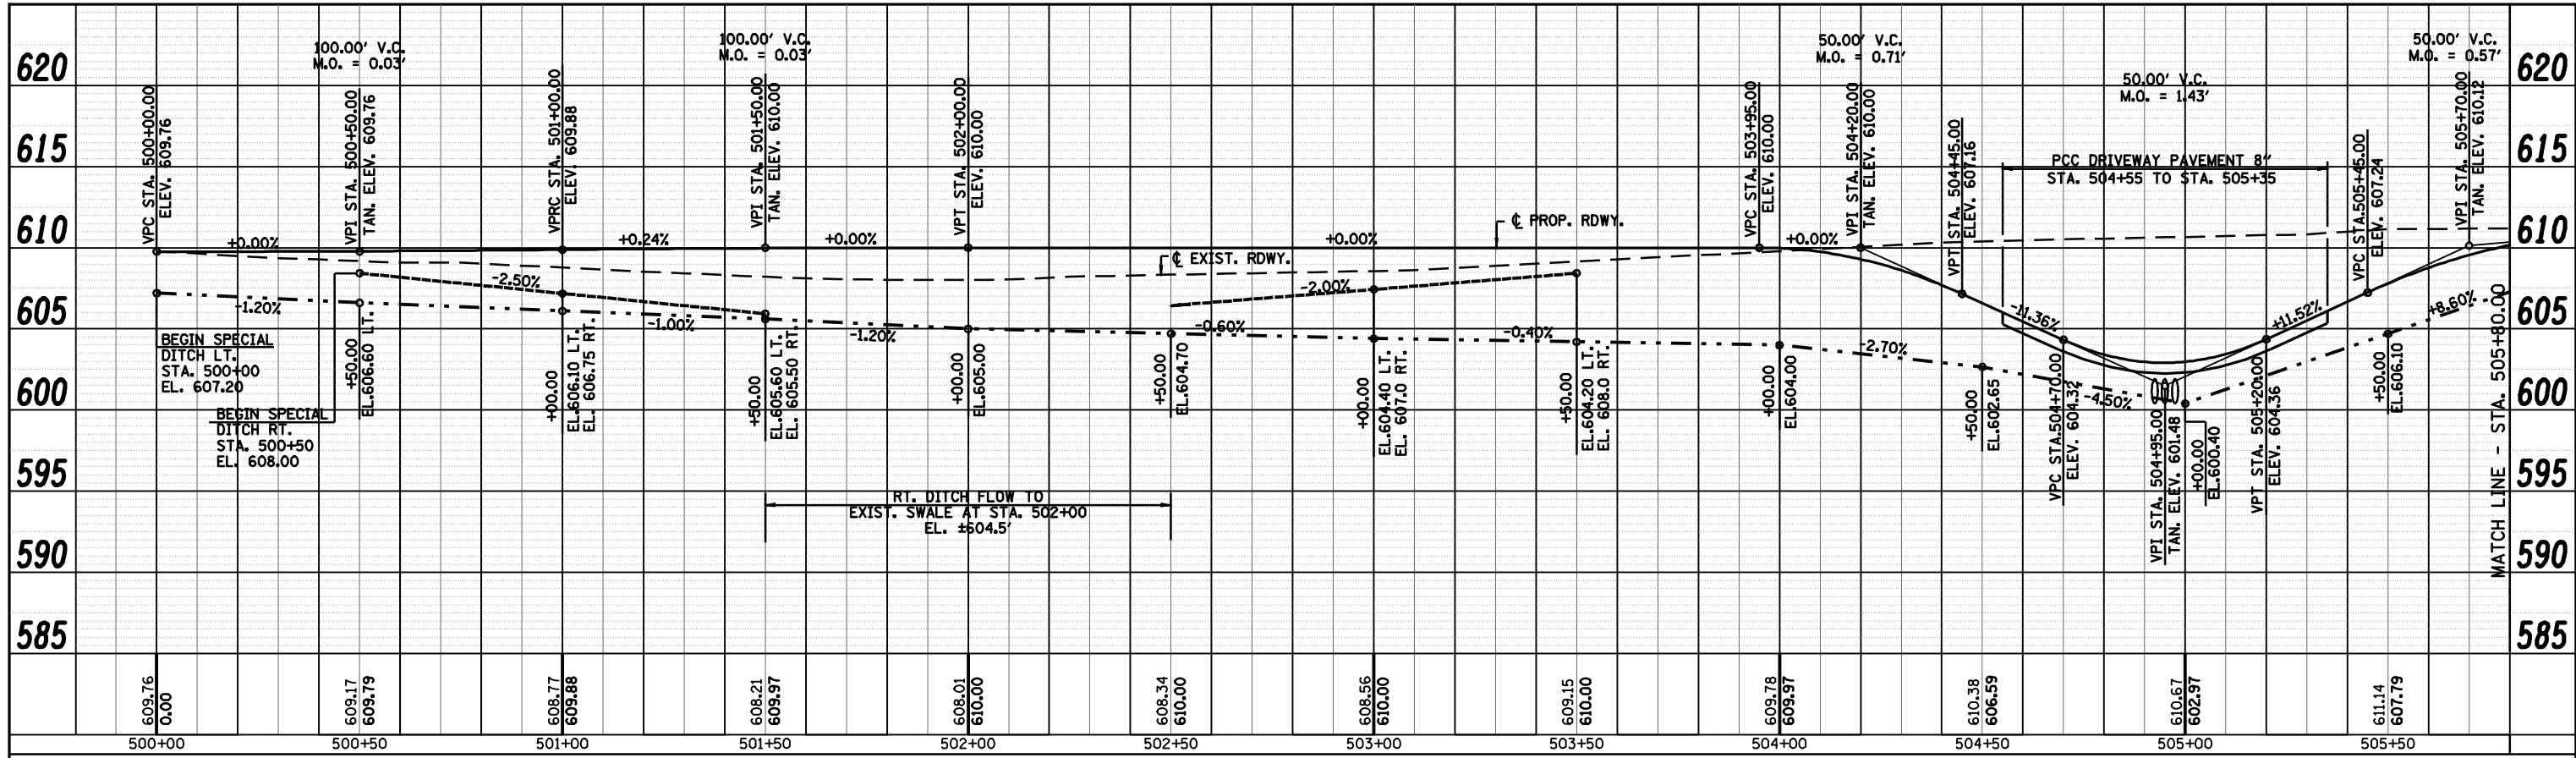

PROFILE	SUBMITTED	BY	DATE
	PLOTTED		
	GRADES CHECKED		
	STRUCTURE CHECKED		
	NOTATMS CHKD		
	NO.		

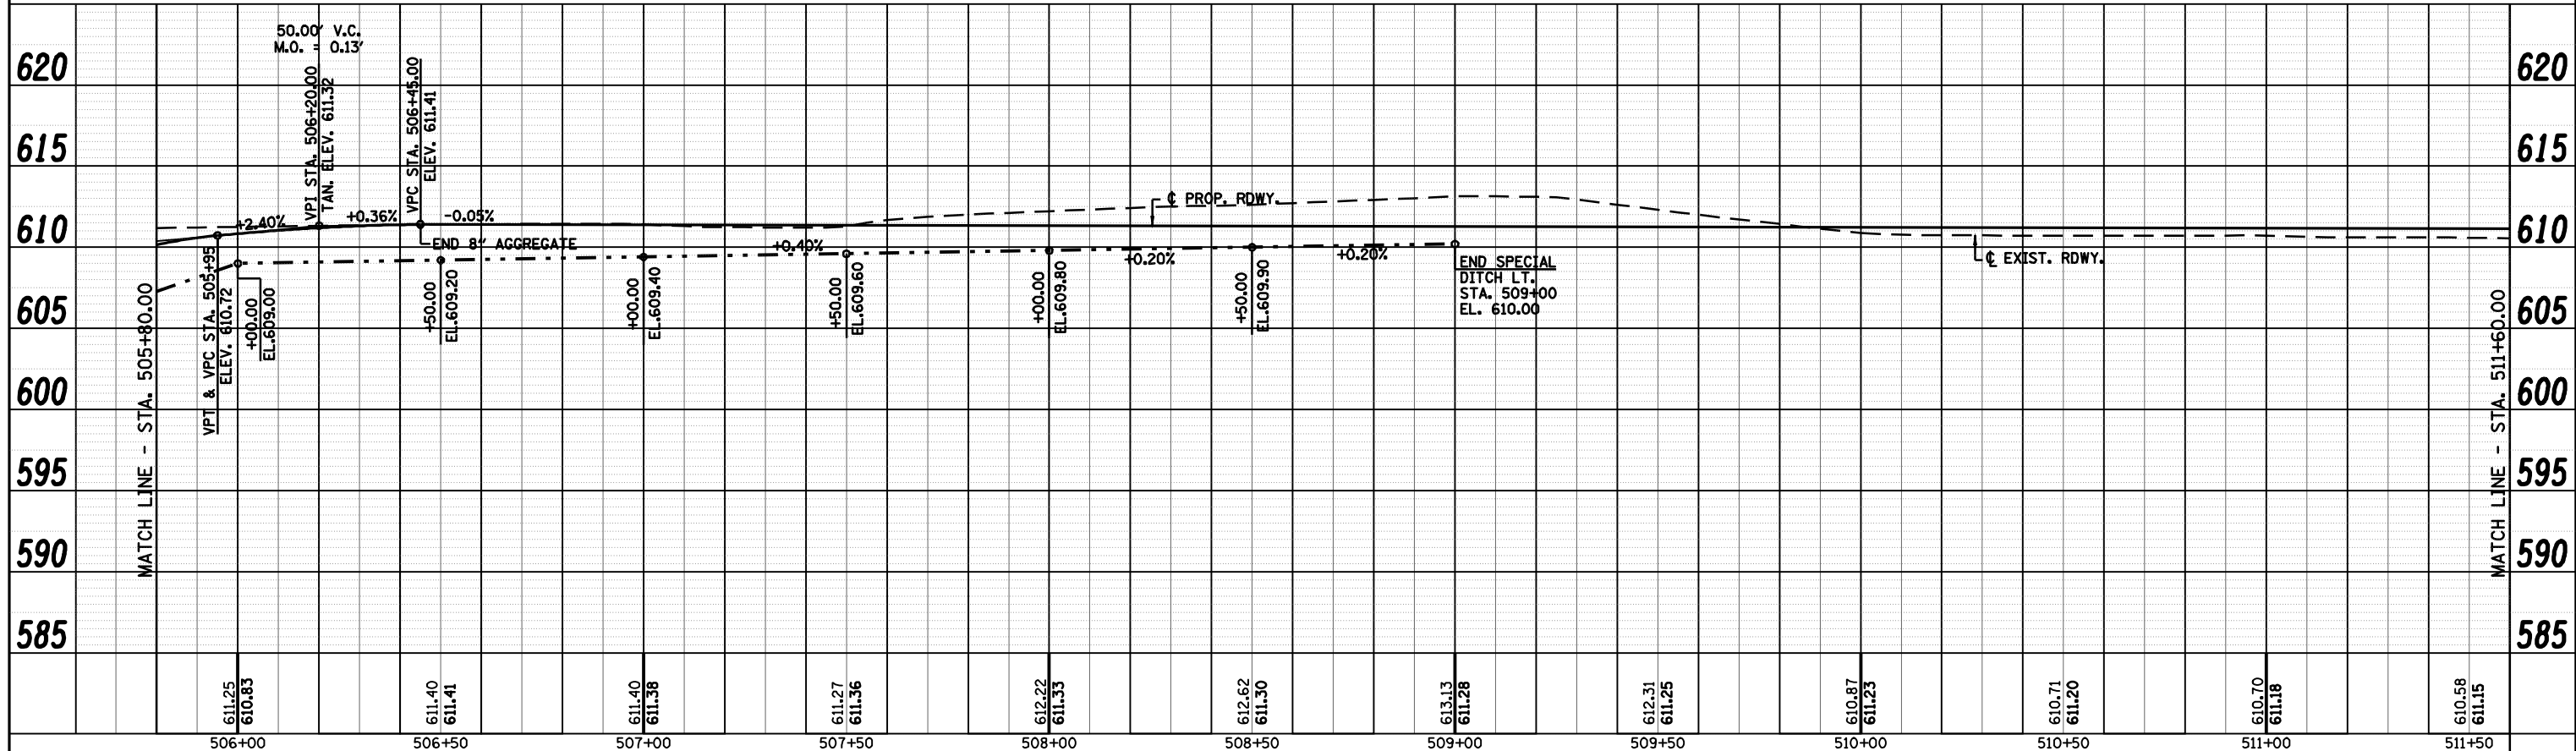

FILE NAME =	USER NAME = laughtlrr1	DESIGNED -	REVISED -	 Allen Henderson & Associates, Inc. Civil and Structural Engineers Springfield, IL 62703 Phone: (217)544-8033 IL Design Firm No. 184-001907	ROADWAY PROFILE		F.A.U. RTE.	SECTION	COUNTY	TOTAL SHEETS	SHEET NO.
c:\pwork\PWIDOT\LAUGHLINRL\0143507\0672A02-shit-profile-east access.dgn	PLOT SCALE = 40.0000' / IN.	DRAWN -	REVISED -		(EAST ACCESS ROAD)		8012	21(I-3)	SANGAMON	147	33
PLOT DATE = May-18-2009 03:17:45PM	DATE -	CHECKED -	REVISED -		SCALE: 1" = 20'	SHEET NO. 147 OF 33 SHEETS	STA.	TO STA.	CONTRACT NO. 72A02		
		DATE -	REVISED -		ILLINOIS FED. AID PROJECT						