
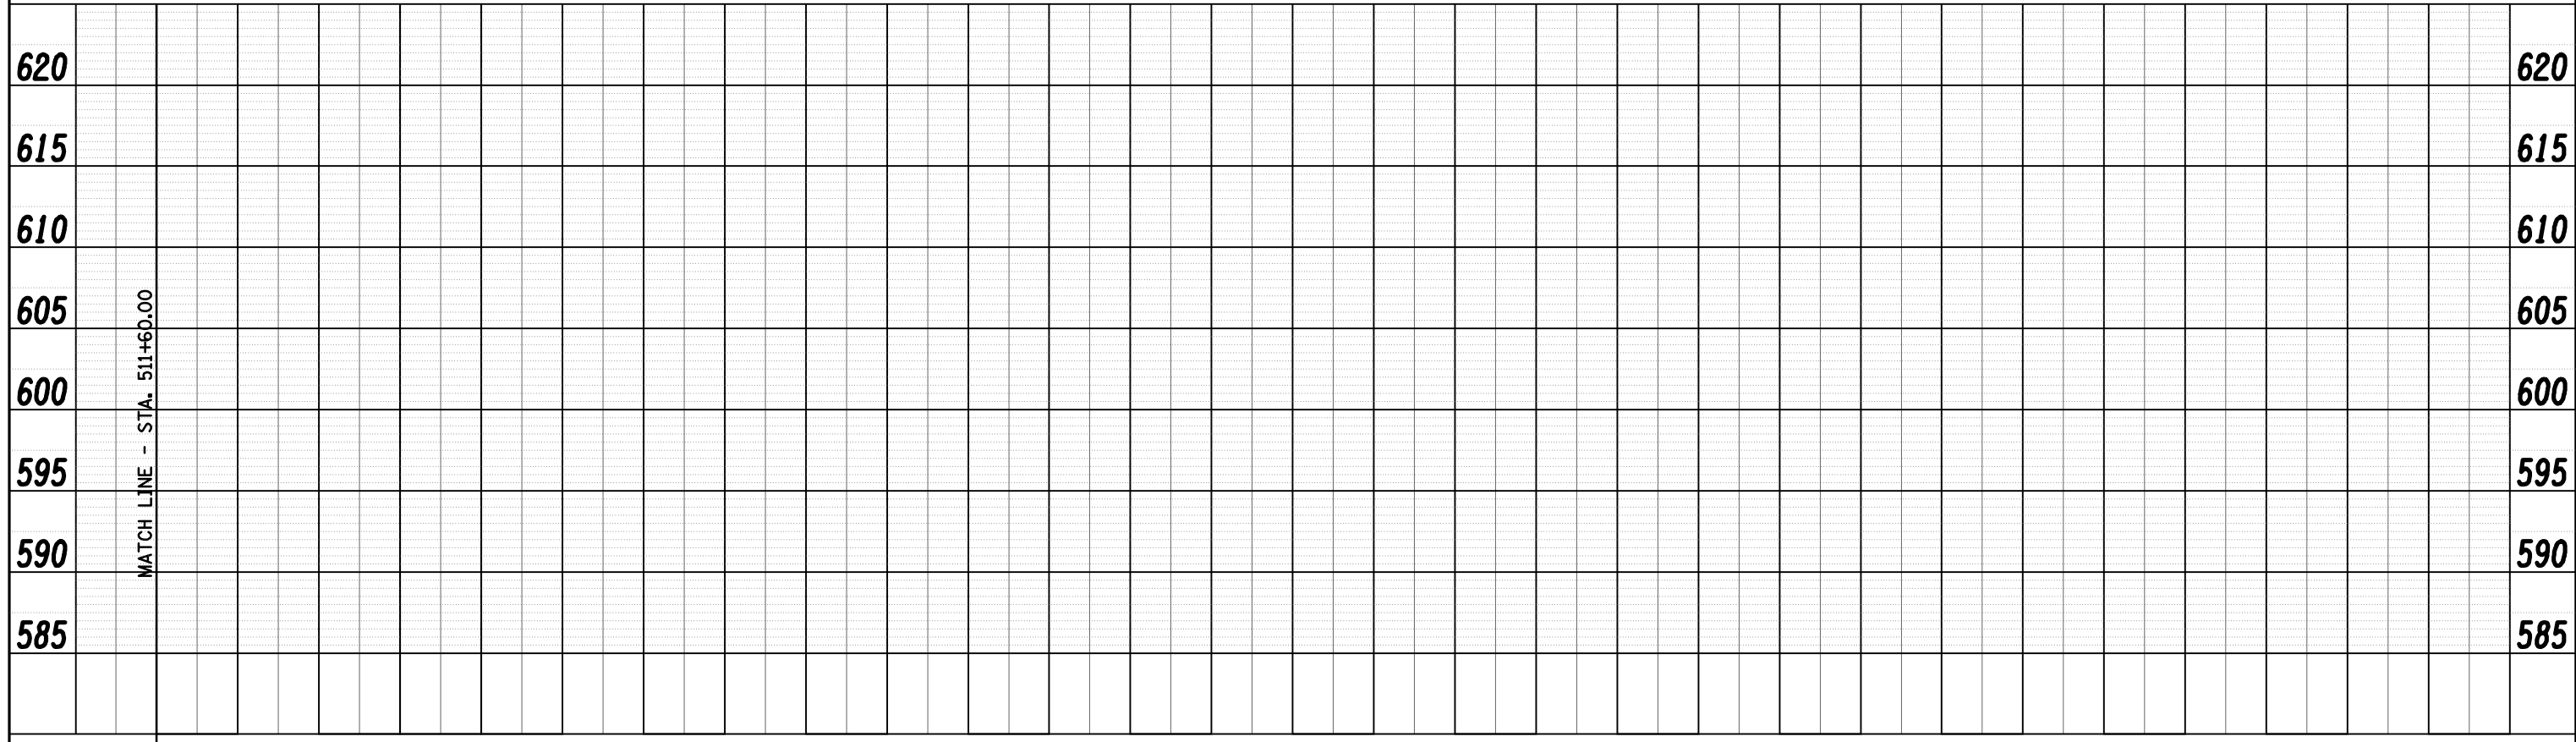


PLAN	SUPERVIEWED	BY	DATE
	PLOTTED		
	ALIGNMENT		
	CHECKED		
	CADD FILE NAME		
	NO.		

PROFILE	SUPERVIEWED	BY	DATE
	PLOTTED		
	GRADES		
	CHECKED		
	STRUCTURE		
	NOTATMS		
	CHKD		
	NO.		

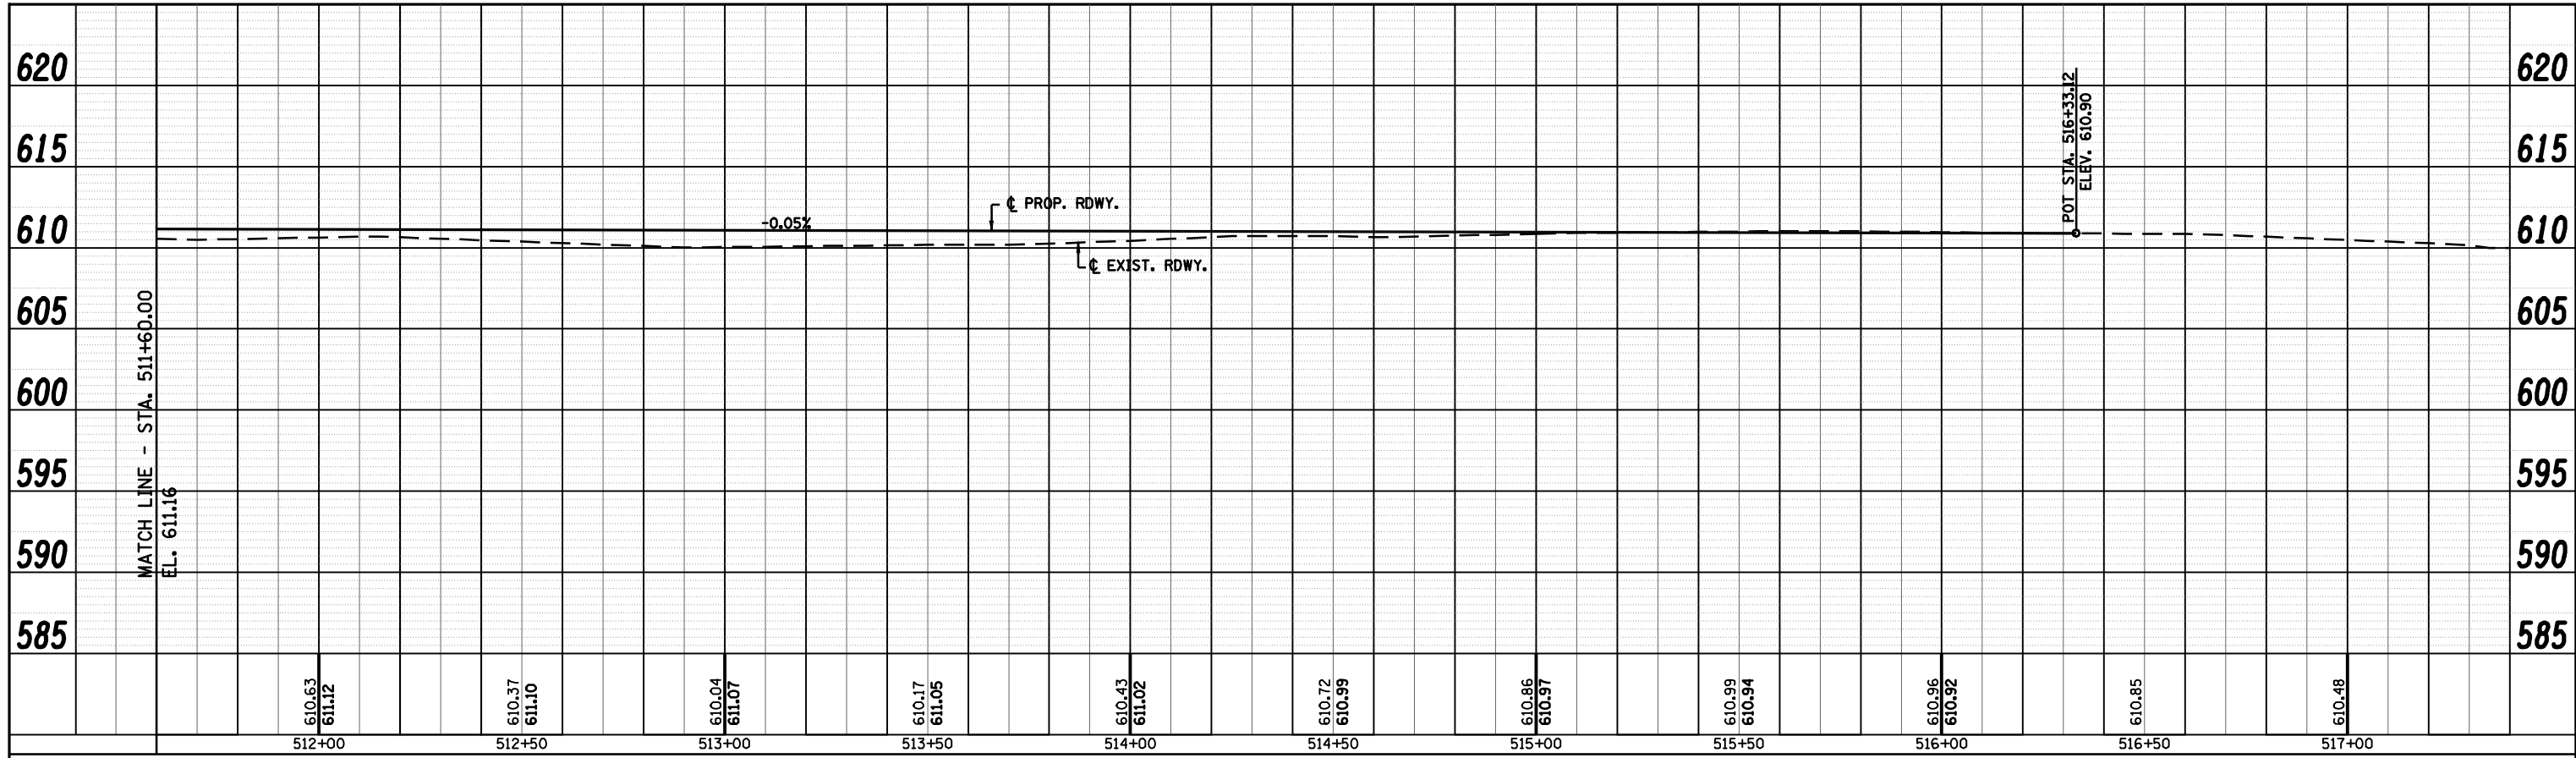

FILE NAME = c:\pwork\pwork\LAUGHLIN\0143507\0672A02-shr-profile-east access.dgn	USER NAME = laughlinr1	DESIGNED -	REVISED -	Allen Henderson & Associates, Inc. Civil and Structural Engineers Springfield, IL 62703 Phone: (217)544-8033 IL Design Firm No. 184-001907	ROADWAY PROFILE (EAST ACCESS ROAD)		F.A.U. RTE. 8012	SECTION 21(I-3)	COUNTY SANGAMON	TOTAL SHEETS 147	SHEET NO. 34	
PLOT SCALE = 40.0000' / IN.	CHECKED -	REVISED -	SCALE: 1" = 20'				SHEET NO. 34 OF 147 SHEETS	STA.	TO STA.	CONTRACT NO. 72A02		
PLOT DATE = May-18-2009 03:17:48PM	DATE -	REVISED -					ILLINOIS FED. AID PROJECT					