



PLAN	SURVEYED	BY	DATE
	ALIGNED		
	CHECKED		
	FILE NAME		
	NO.		

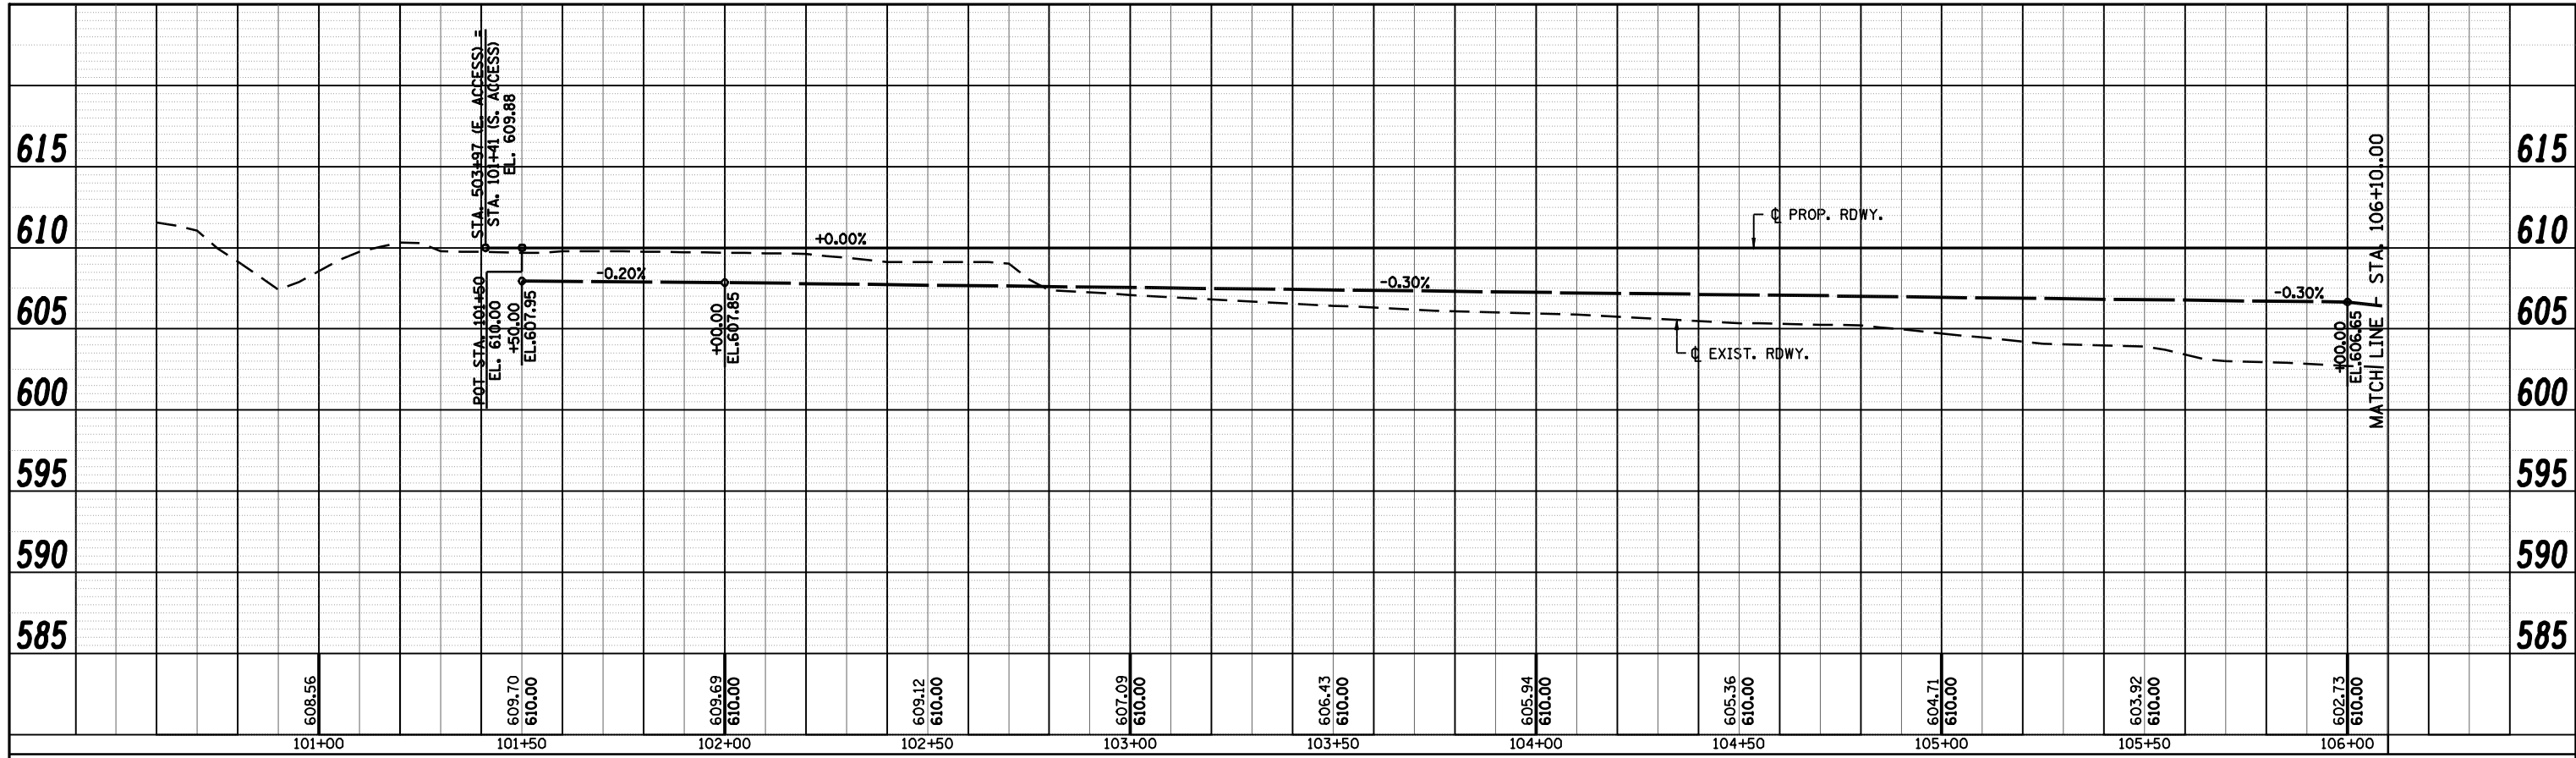

PROFILE	SURVEYED	BY	DATE
	GRADES CHECKED		
	STRUCTURE		
	NOTATMS CHKD		
	NO.		

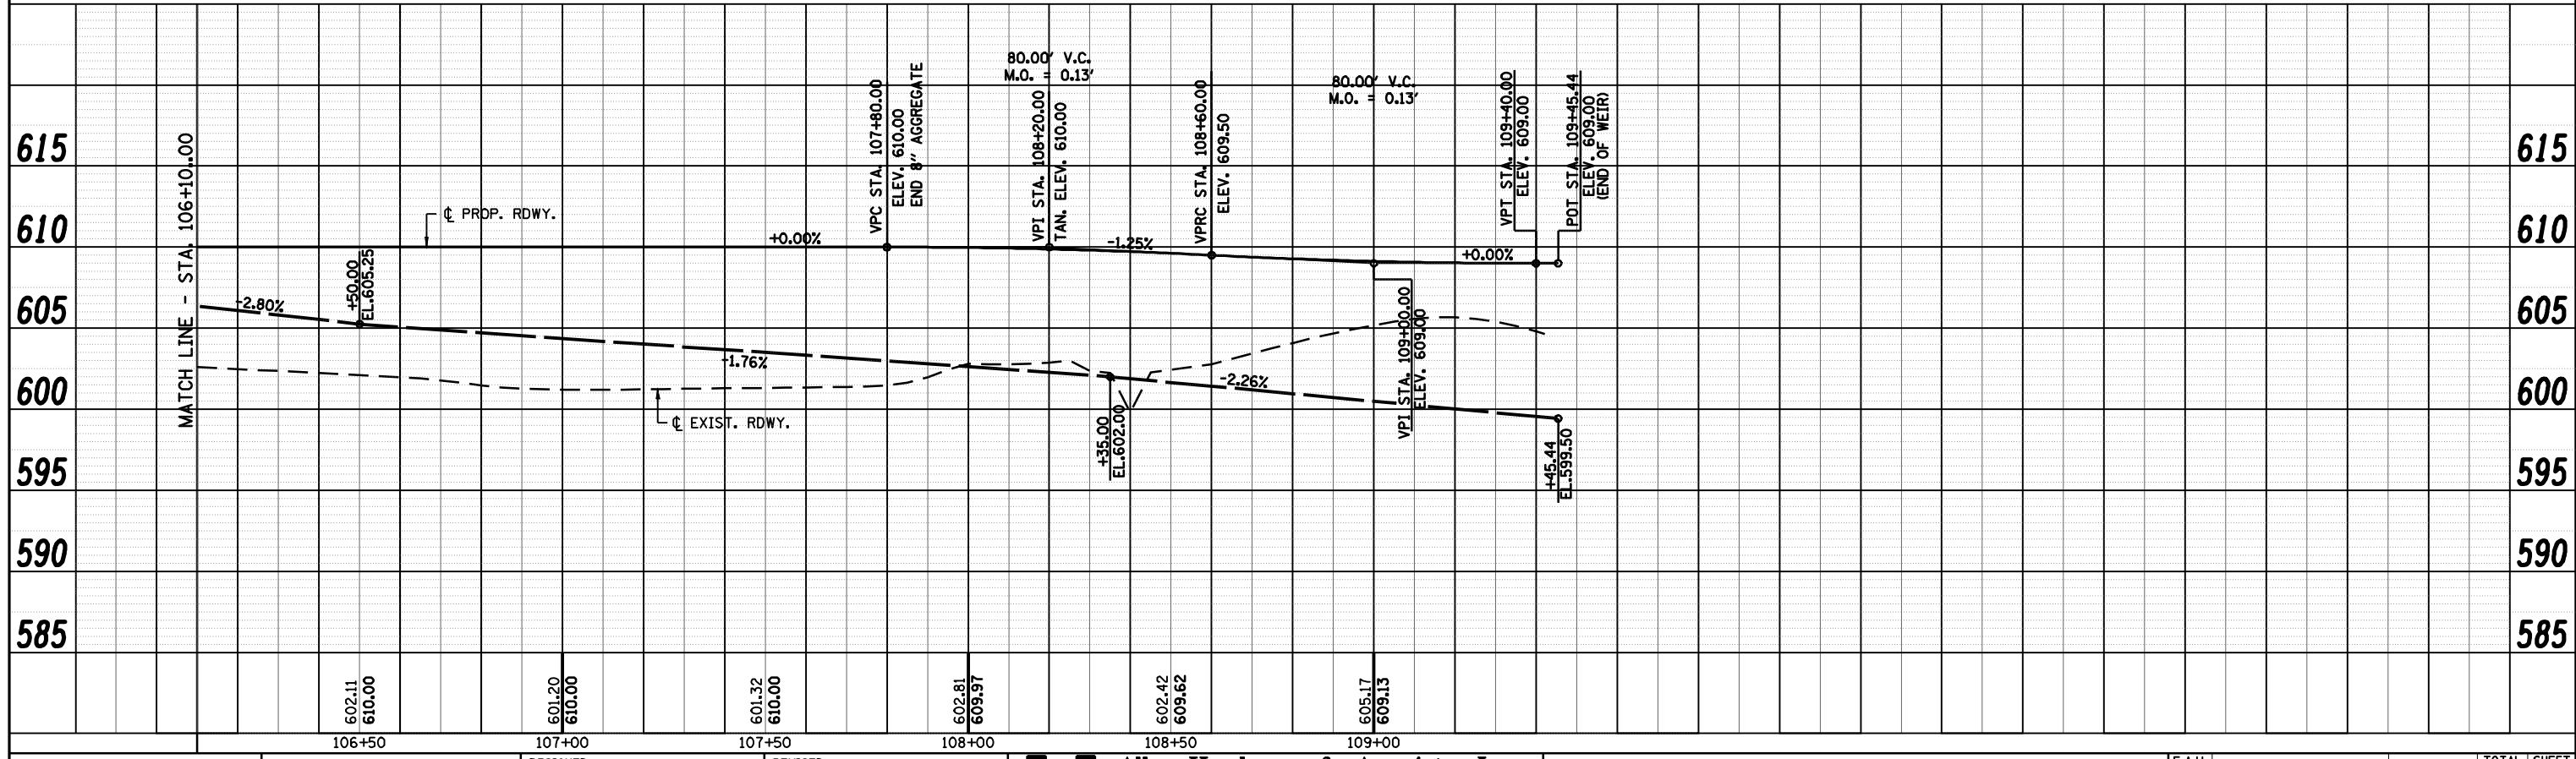

FILE NAME =	USER NAME = laughlinr1	DESIGNED -	REVISED -	Allen Henderson & Associates, Inc. Civil and Structural Engineers Springfield, IL 62703 Phone: (217)544-8033 IL Design Firm No. 184-001907	ROADWAY PROFILE (SOUTH ACCESS ROAD)	F.A.U. RTE.	SECTION	COUNTY	TOTAL SHEETS	SHEET NO.
c:\pwwork\pwwork\LAUGHLIN\rd0143507\0672A02-shit-profile-south access.dgn	DRAWN -	REVISED -	8012			21(I-3)	SANGAMON	147	35	
PLOT SCALE = 40.0000' / IN.	CHECKED -	REVISED -	CONTRACT NO. 72A02							
PLOT DATE = May-18-2009 03:17:50PM	DATE -	REVISED -	ILLINOIS FED. AID PROJECT							

SCALE: 1" = 20' SHEET NO. 35 OF 147 SHEETS STA. 101+41.00 TO STA. 109+45.44