



PLAN	SURVEYED	BY	DATE
	PLOTTED		
	ALIGNED		
	CHECKED		
	CAAD FILE NAME		
NOTE BOOK NO.			

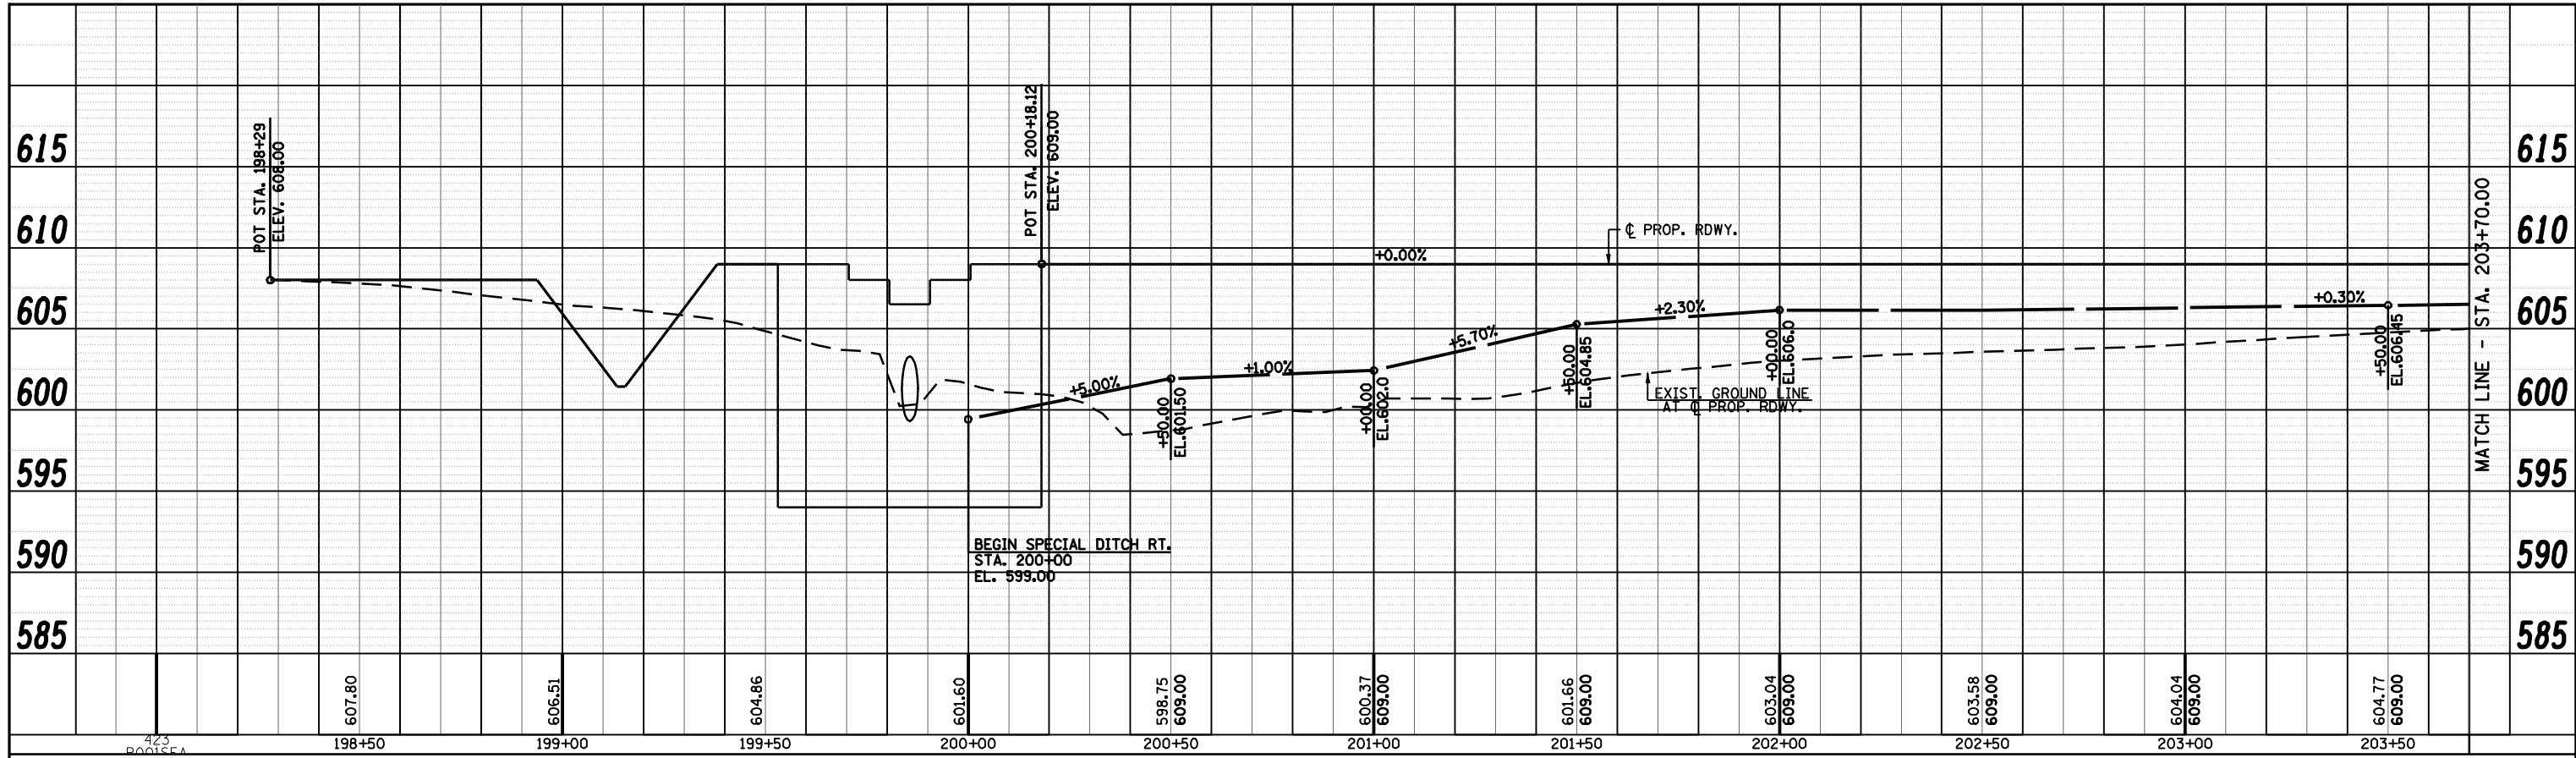

PROFILE	SURVEYED	BY	DATE
	PLOTTED		
	GRADES CHECKED		
	STRUCTURE NOTATIONS OK'D		
NOTE BOOK NO.			

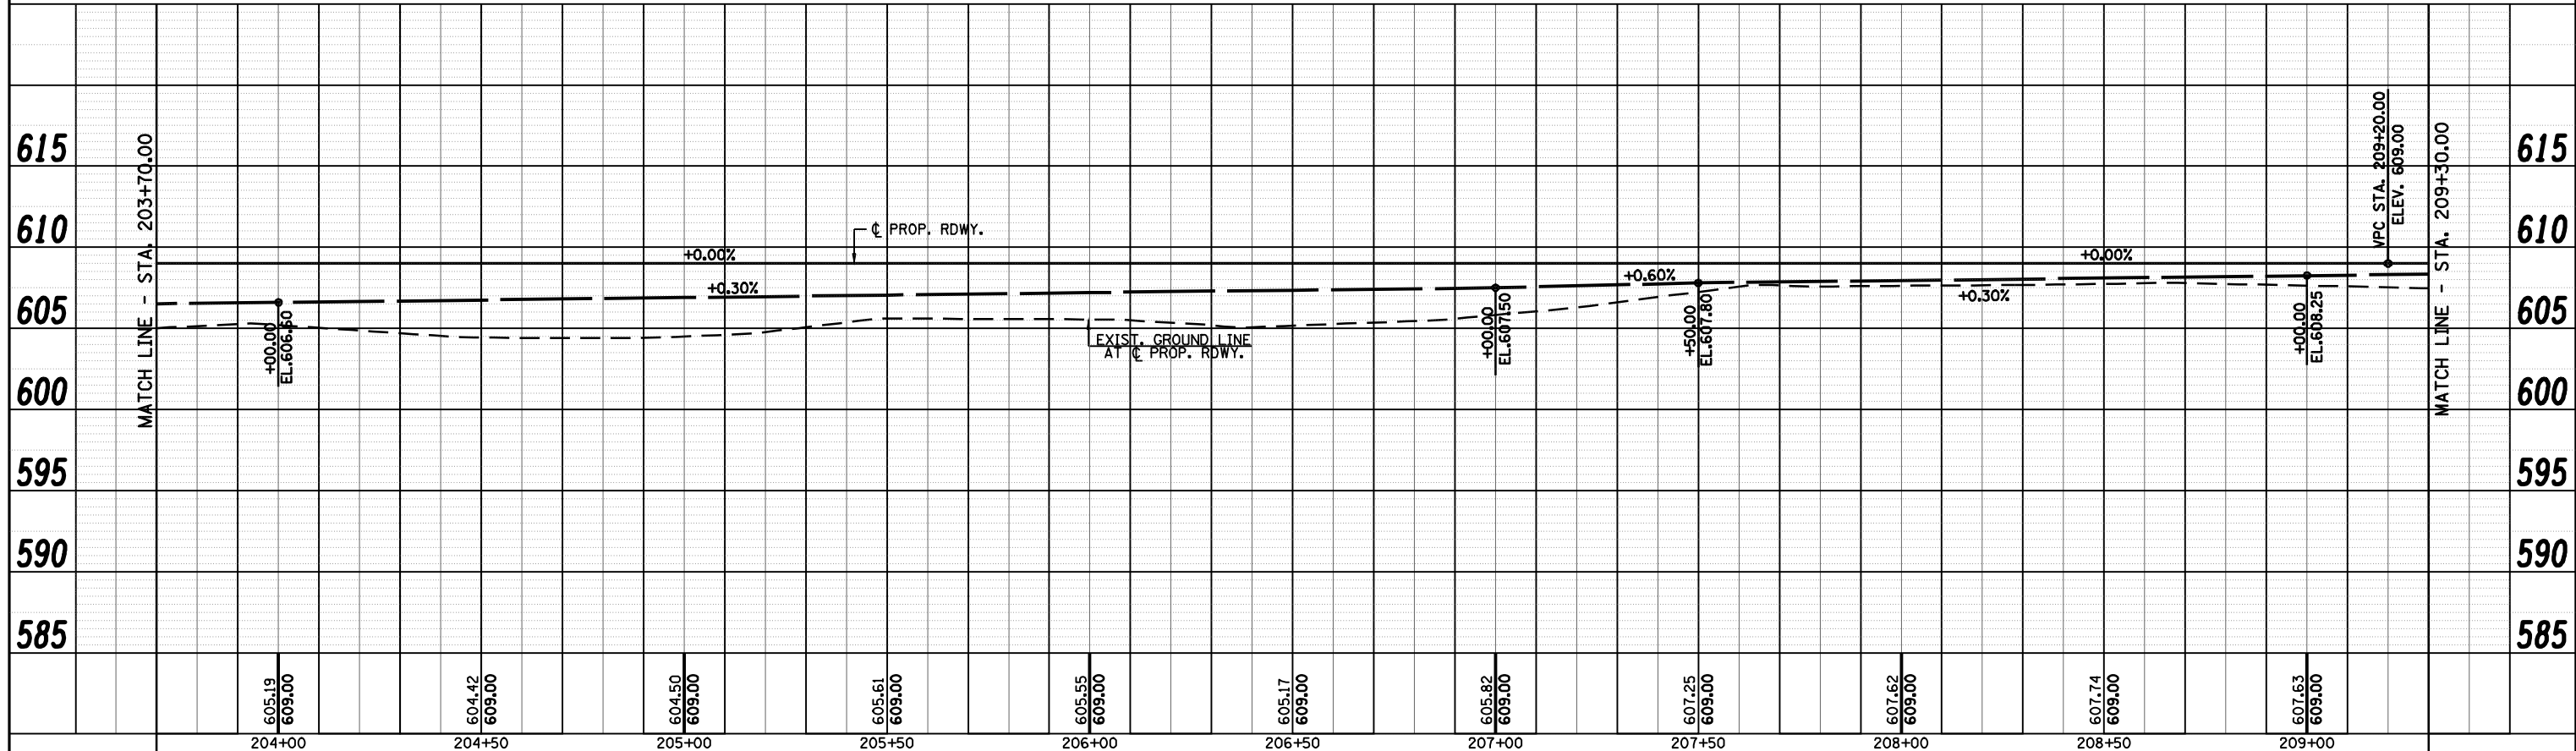

FILE NAME = c:\pwork\pwork\LAUGHLIN\ld0143507\062202-shr-profile-southeast access.dgn

USER NAME = laughlinr1  
 DRAWN -  
 CHECKED -  
 DATE -

DESIGNED -  
 DRAWN -  
 CHECKED -  
 DATE -

REVISED -  
 REVISED -  
 REVISED -  
 REVISED -



**Allen Henderson & Associates, Inc.**  
 Civil and Structural Engineers Springfield, IL  
 62703 Phone: (217)544-8033 IL Design Firm  
 No. 184-001907

**ROADWAY PROFILE**  
**(SOUTHEAST ACCESS ROAD)**  
 SCALE: 1" = 20'  
 SHEET NO. 36 OF 147 SHEETS  
 STA. 198+29.00 TO STA. 209+30.00

F.A.U. RTE.	SECTION	COUNTY	TOTAL SHEETS	SHEET NO.
8012	21(I-3)	SANGAMON	147	36
CONTRACT NO. 72A02			ILLINOIS FED. AID PROJECT	