




PLAN

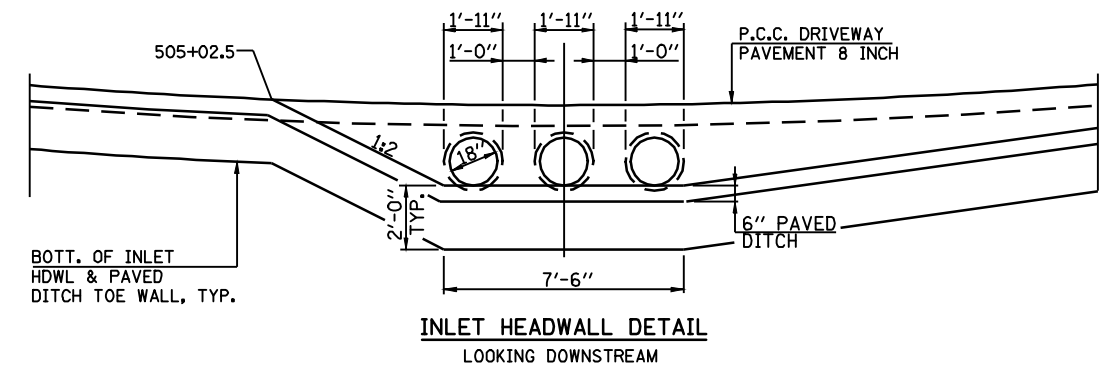


INLET HEADWALL DETAIL
LOOKING DOWNSTREAM

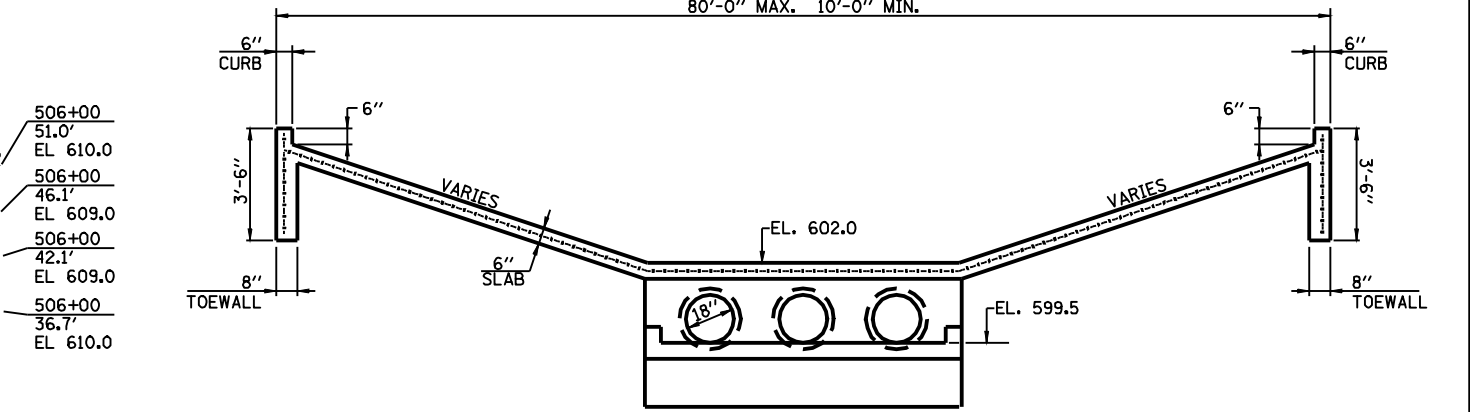


SECTION A-A

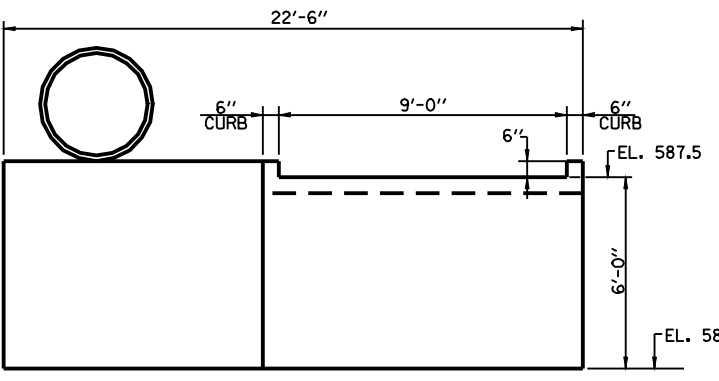

SECTION B-B

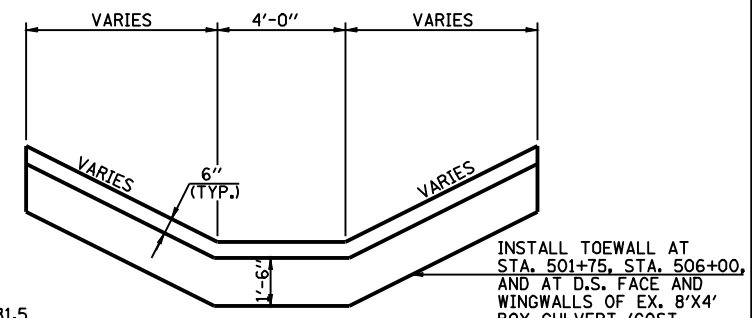

TYPICAL SECTION THRU PAVED DITCH
(REFER TO STD. 606401)
COST INCLUDED IN
PAVED DITCH SPECIAL

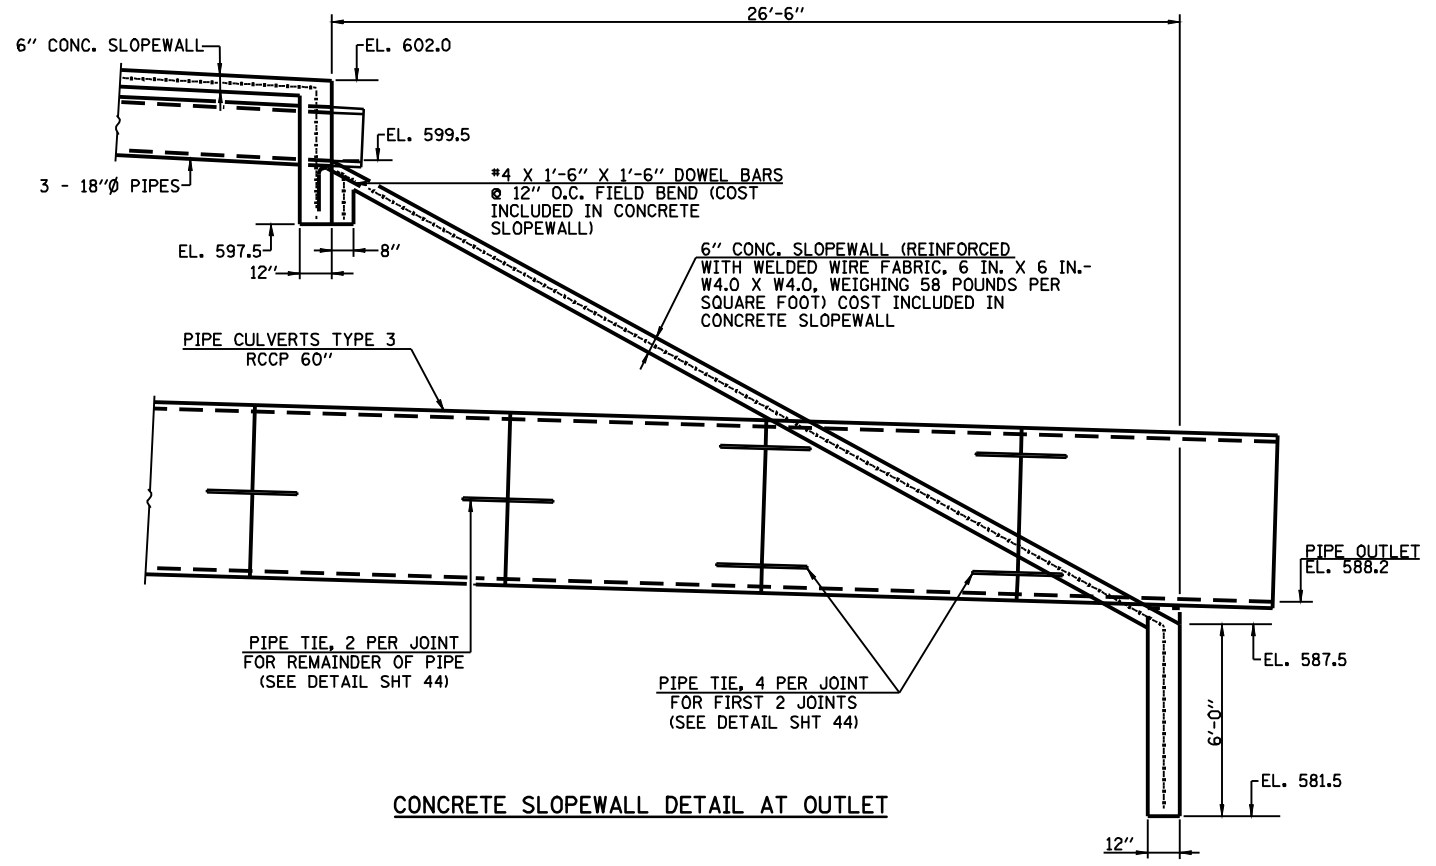

CONCRETE SLOPEWALL DETAIL AT OUTLET

FILE NAME =	USER NAME = laughlinr1	DESIGNED -	REVISED -
es:\pwwork\pwwid\LAUGHLINRL\0143507\0672402-sht-slopedwall details.dgn		DRAWN -	REVISED -
PLOT SCALE = 24.0000' / IN.		CHECKED -	REVISED -
PLOT DATE = May-18-2009 03:18:09PM		DATE -	REVISED -

Allen Henderson & Associates, Inc.
Civil and Structural Engineers Springfield, IL
62703 Phone: (217)544-8033 IL Design Firm
No. 184-001907

PAVED DITCH AND SLOPEWALL DETAILS			
SCALE:	SHEET NO. 43 OF 147 SHEETS	STA.	TO STA.

F.A.U. RTE.	SECTION	COUNTY	TOTAL SHEETS	SHEET NO.
8012	21(I-3)	SANGAMON	147	43
CONTRACT NO. 72A02				
FED. ROAD DIST. NO. ILLINOIS FED. AID PROJECT				