



DATE	
BY	
FINAL SURVEY NO.	
SURVEYED	
PLOTTED	
TEMPLATE	
AREAS CHECKED	

DATE	
BY	
ORIGINAL SURVEY NO.	
SURVEYED	
PLOTTED	
TEMPLATE	
AREAS CHECKED	

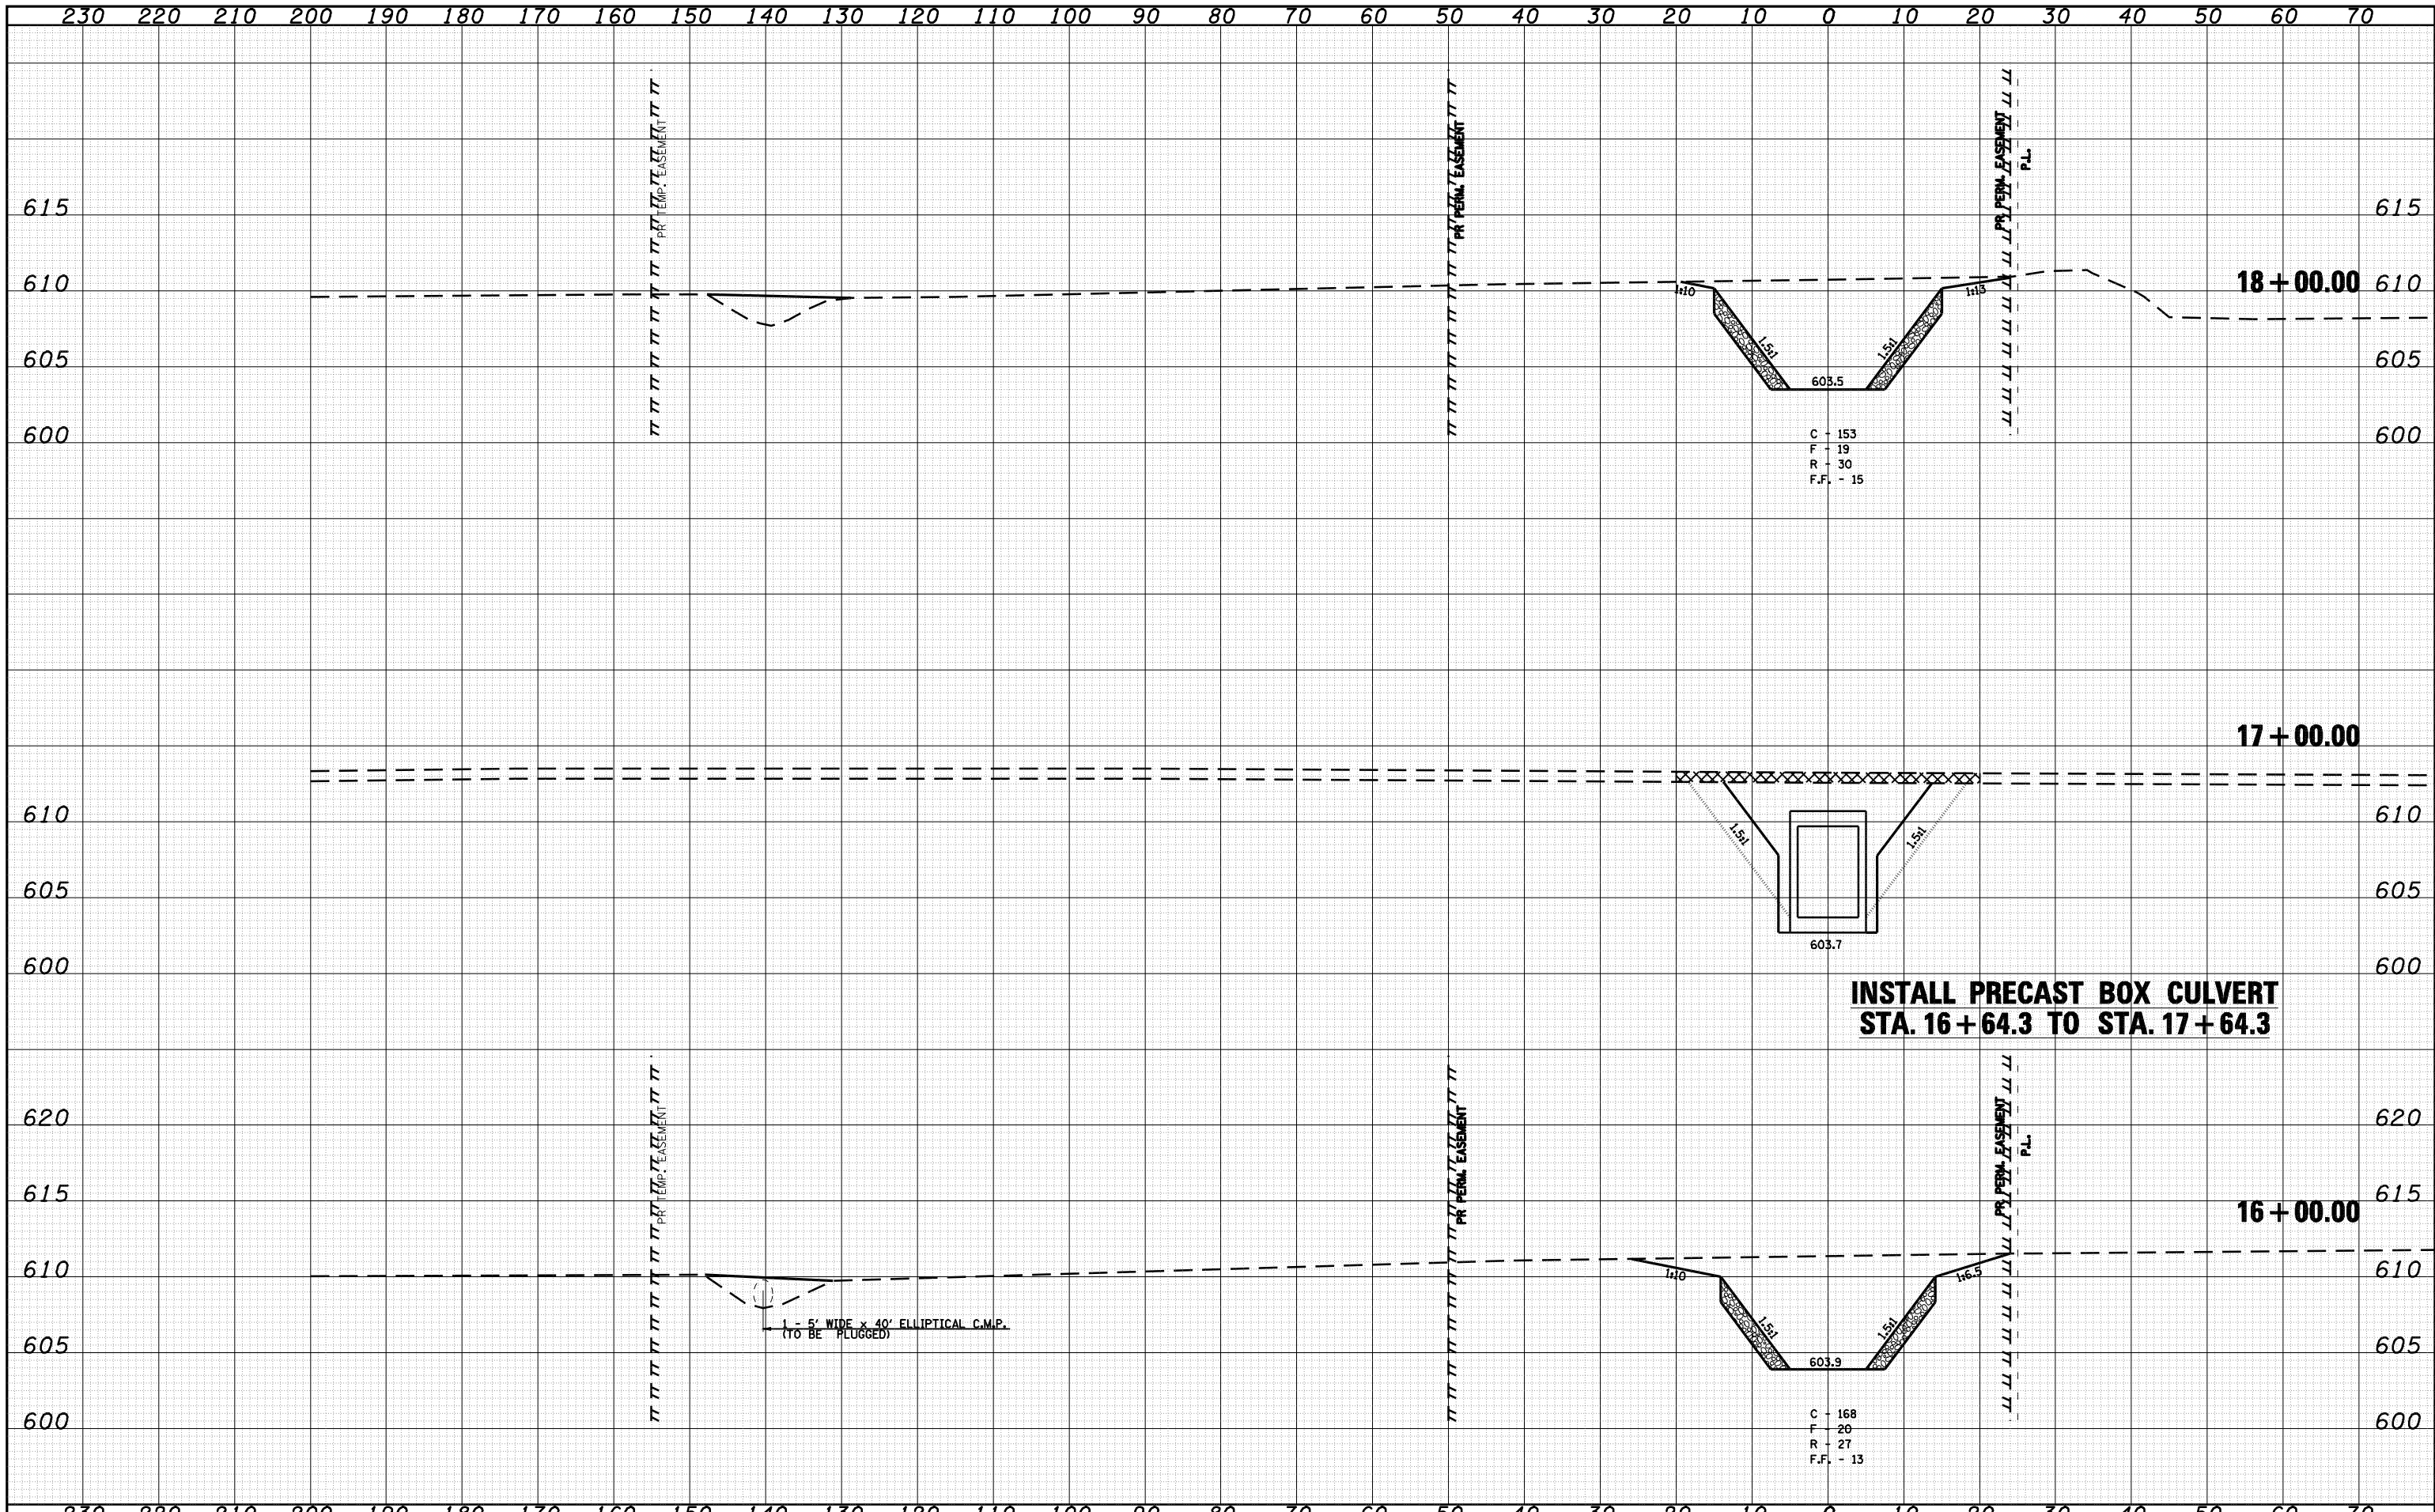

**INSTALL PRECAST BOX CULVERT
STA. 16+64.3 TO STA. 17+64.3**

FILE NAME =	USER NAME = laughlinr1	DESIGNED -	REVISED -	 Allen Henderson & Associates, Inc. Civil and Structural Engineers Springfield, IL 62703 Phone: (217)544-8033 IL Design Firm No. 184-001907	CROSS SECTIONS (WATERWAY NO. 1)		F.A.U. RTE.	SECTION	COUNTY	TOTAL SHEETS	SHEET NO.	
c:\pwwork\pwwid\LAUGHLIN\RL\d0143507\0672A02	sh-t-xasht-waterway1.dgn	DRAWN -	REVISED -		SCALE:	SHEET NO. 82 OF 147 SHEETS	STA. 16+00.00 TO STA. 18+00.00	8012	21(I-3)	SANGAMON	147	82
PLOT SCALE = 20.0000' / IN.		CHECKED -	REVISED -					CONTRACT NO. 72A02				
PLOT DATE = May-18-2009 03:21:17PM		DATE -	REVISED -					ILLINOIS FED. AID PROJECT				