



DATE	
BY	
FINAL SURVEY	SURVEYED
NOTE BOOK	PLOTTED
NO.	TEMPLATE
	AREAS
	CHECKED

DATE	
BY	
ORIGINAL SURVEY	SURVEYED
NOTE BOOK	PLOTTED
NO.	TEMPLATE
	AREAS
	CHECKED

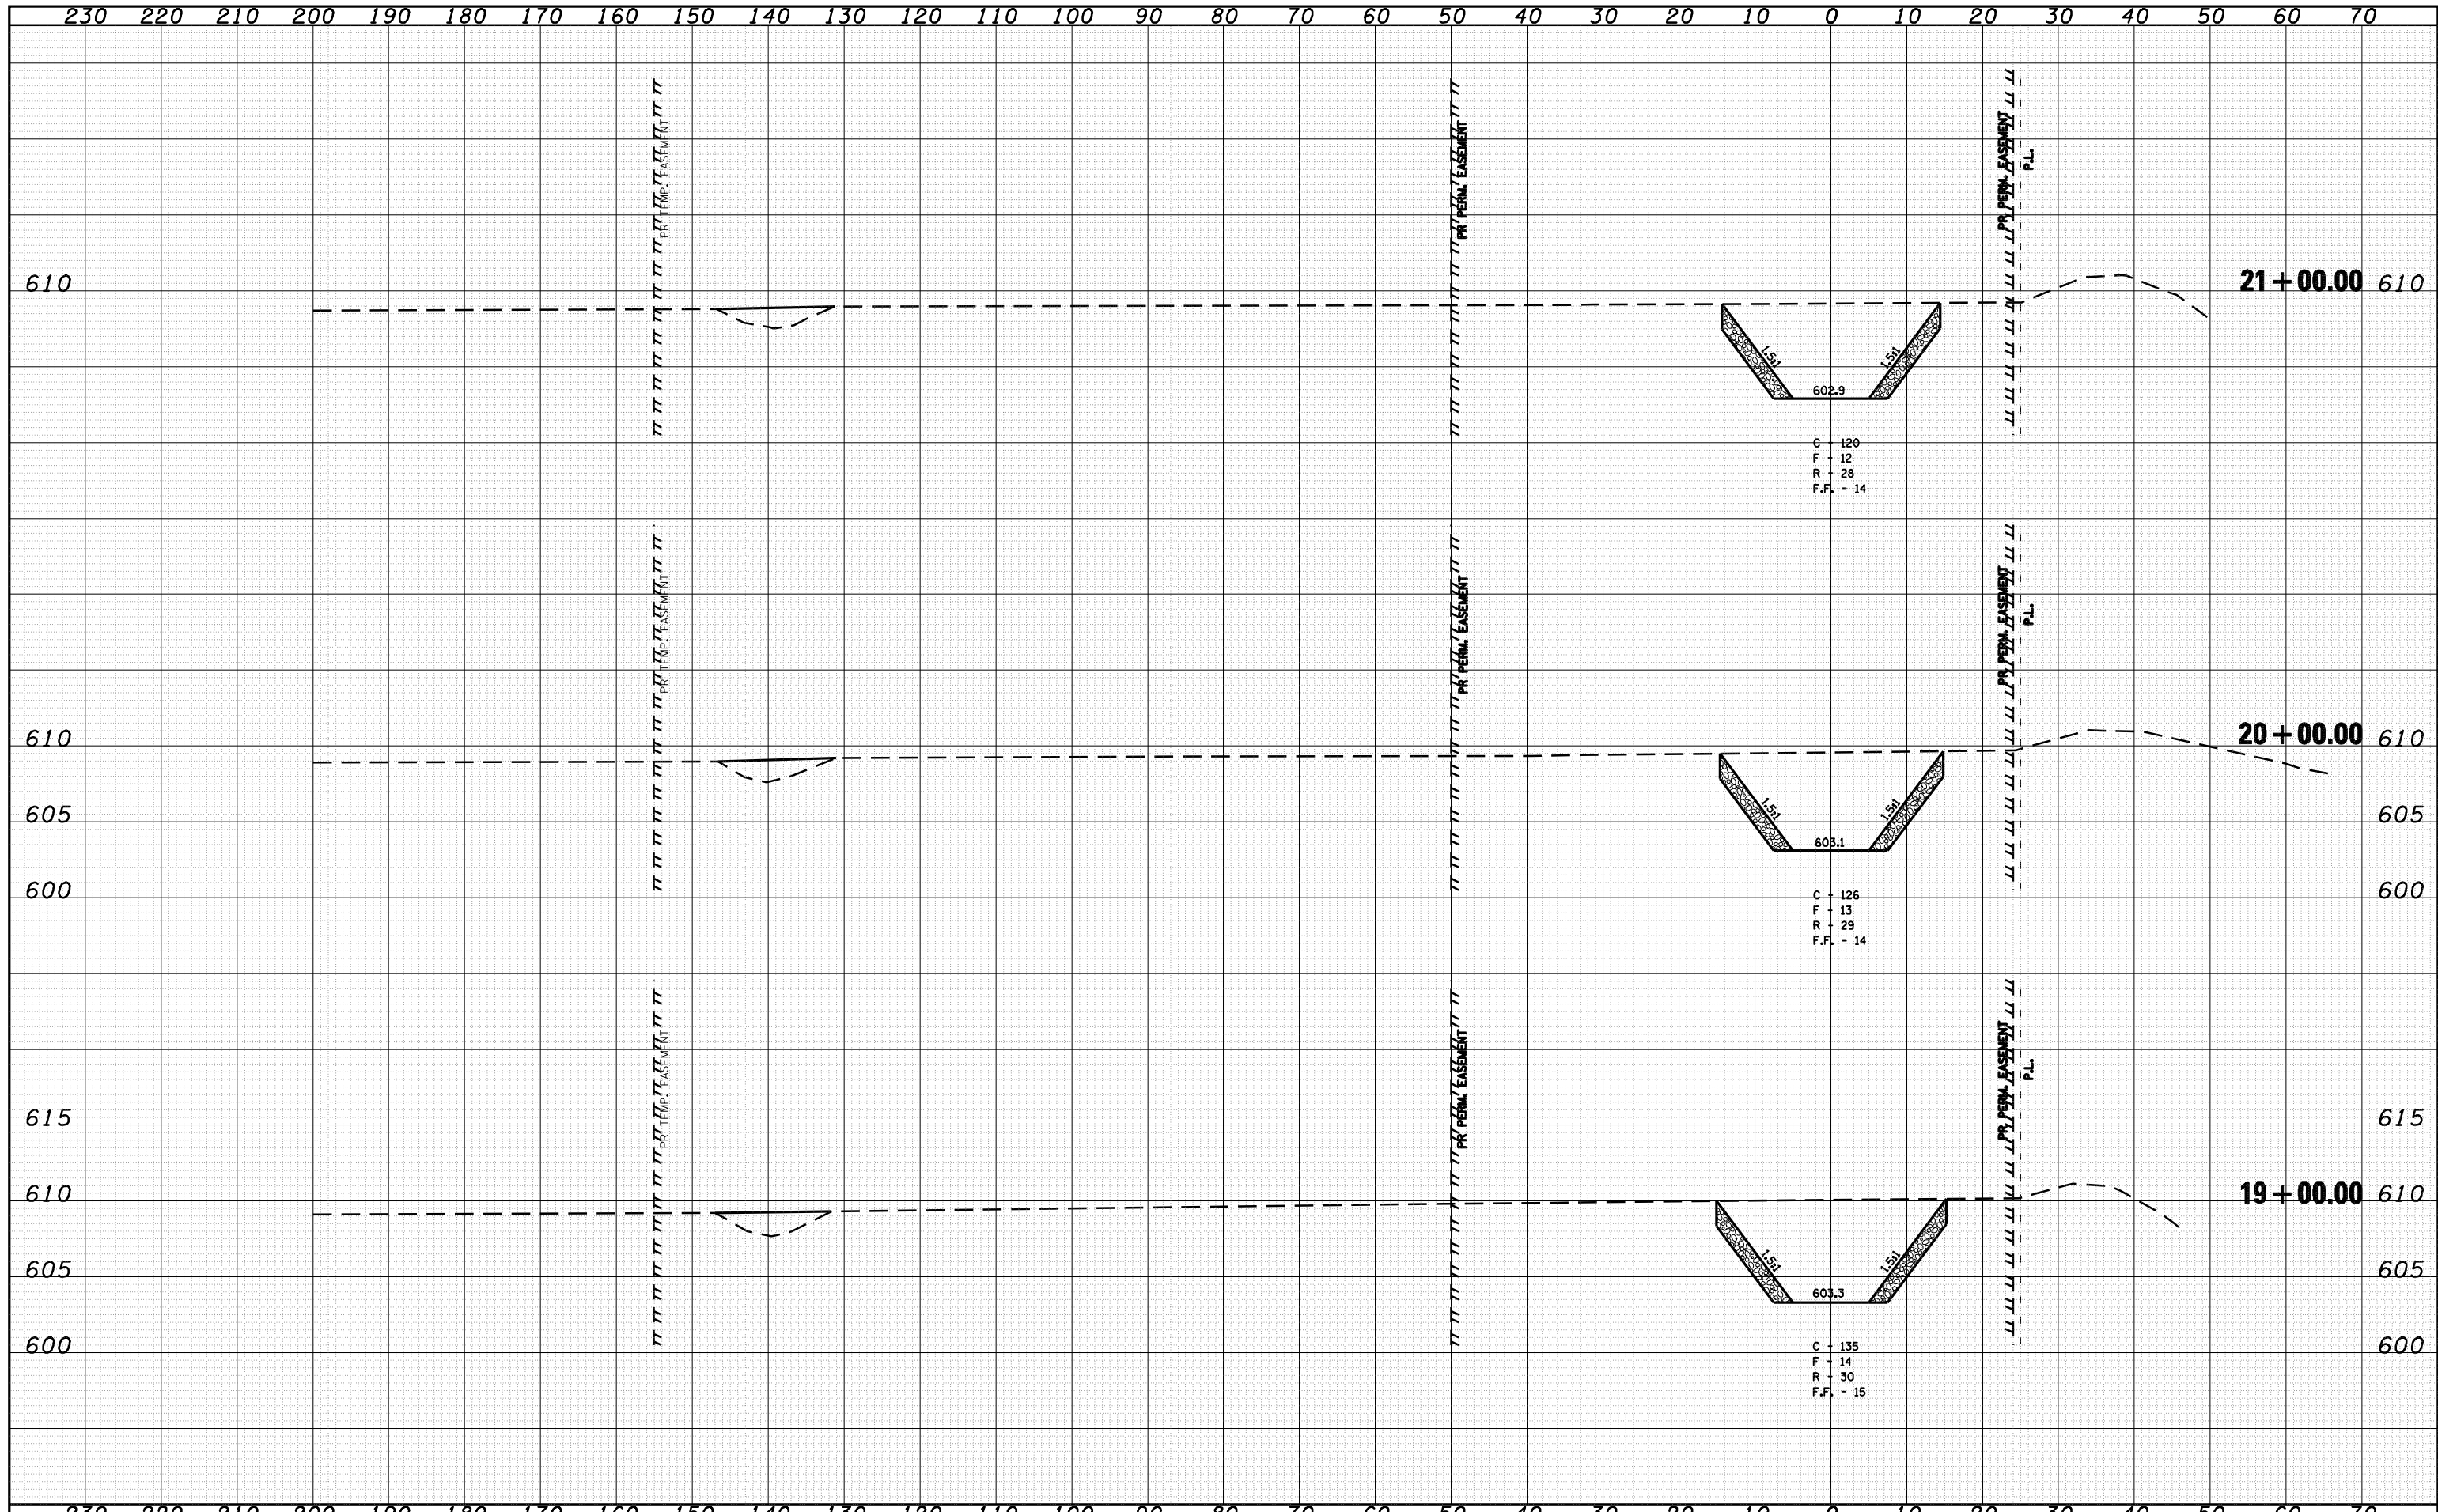

FILE NAME =	USER NAME = laughlinr1	DESIGNED -	REVISED -	 Allen Henderson & Associates, Inc. Civil and Structural Engineers Springfield, IL 62703 Phone: (217)544-8033 IL Design Firm No. 184-001907	CROSS SECTIONS (WATERWAY NO. 1)		F.A.U. RTE.	SECTION	COUNTY	TOTAL SHEETS	SHEET NO.		
c:\pwork\PWIDOT\LAUGHLINRL\d0143507\0672A02	ght-xasht-waterway1.dgn	DRAWN -	REVISED -		SCALE:	SHEET NO. 83 OF 147 SHEETS	STA. 19+00.00	TO STA. 21+00.00	8012	21(I-3)	SANGAMON	147	83
PLOT SCALE = 20.0000' / IN.		CHECKED -	REVISED -						CONTRACT NO. 72A02				
PLOT DATE = May-18-2009 03:21:19PM		DATE -	REVISED -		FED. ROAD DIST. NO. ILLINOIS FED. AID PROJECT								