



DATE	
BY	
FINAL SURVEY	
NOTE BOOK	
NO.	
SURVEYED	
PLOTTED	
TEMPLATE	
AREAS	
CHECKED	

DATE	
BY	
ORIGINAL SURVEY	
NOTE BOOK	
NO.	
SURVEYED	
PLOTTED	
TEMPLATE	
AREAS	
CHECKED	

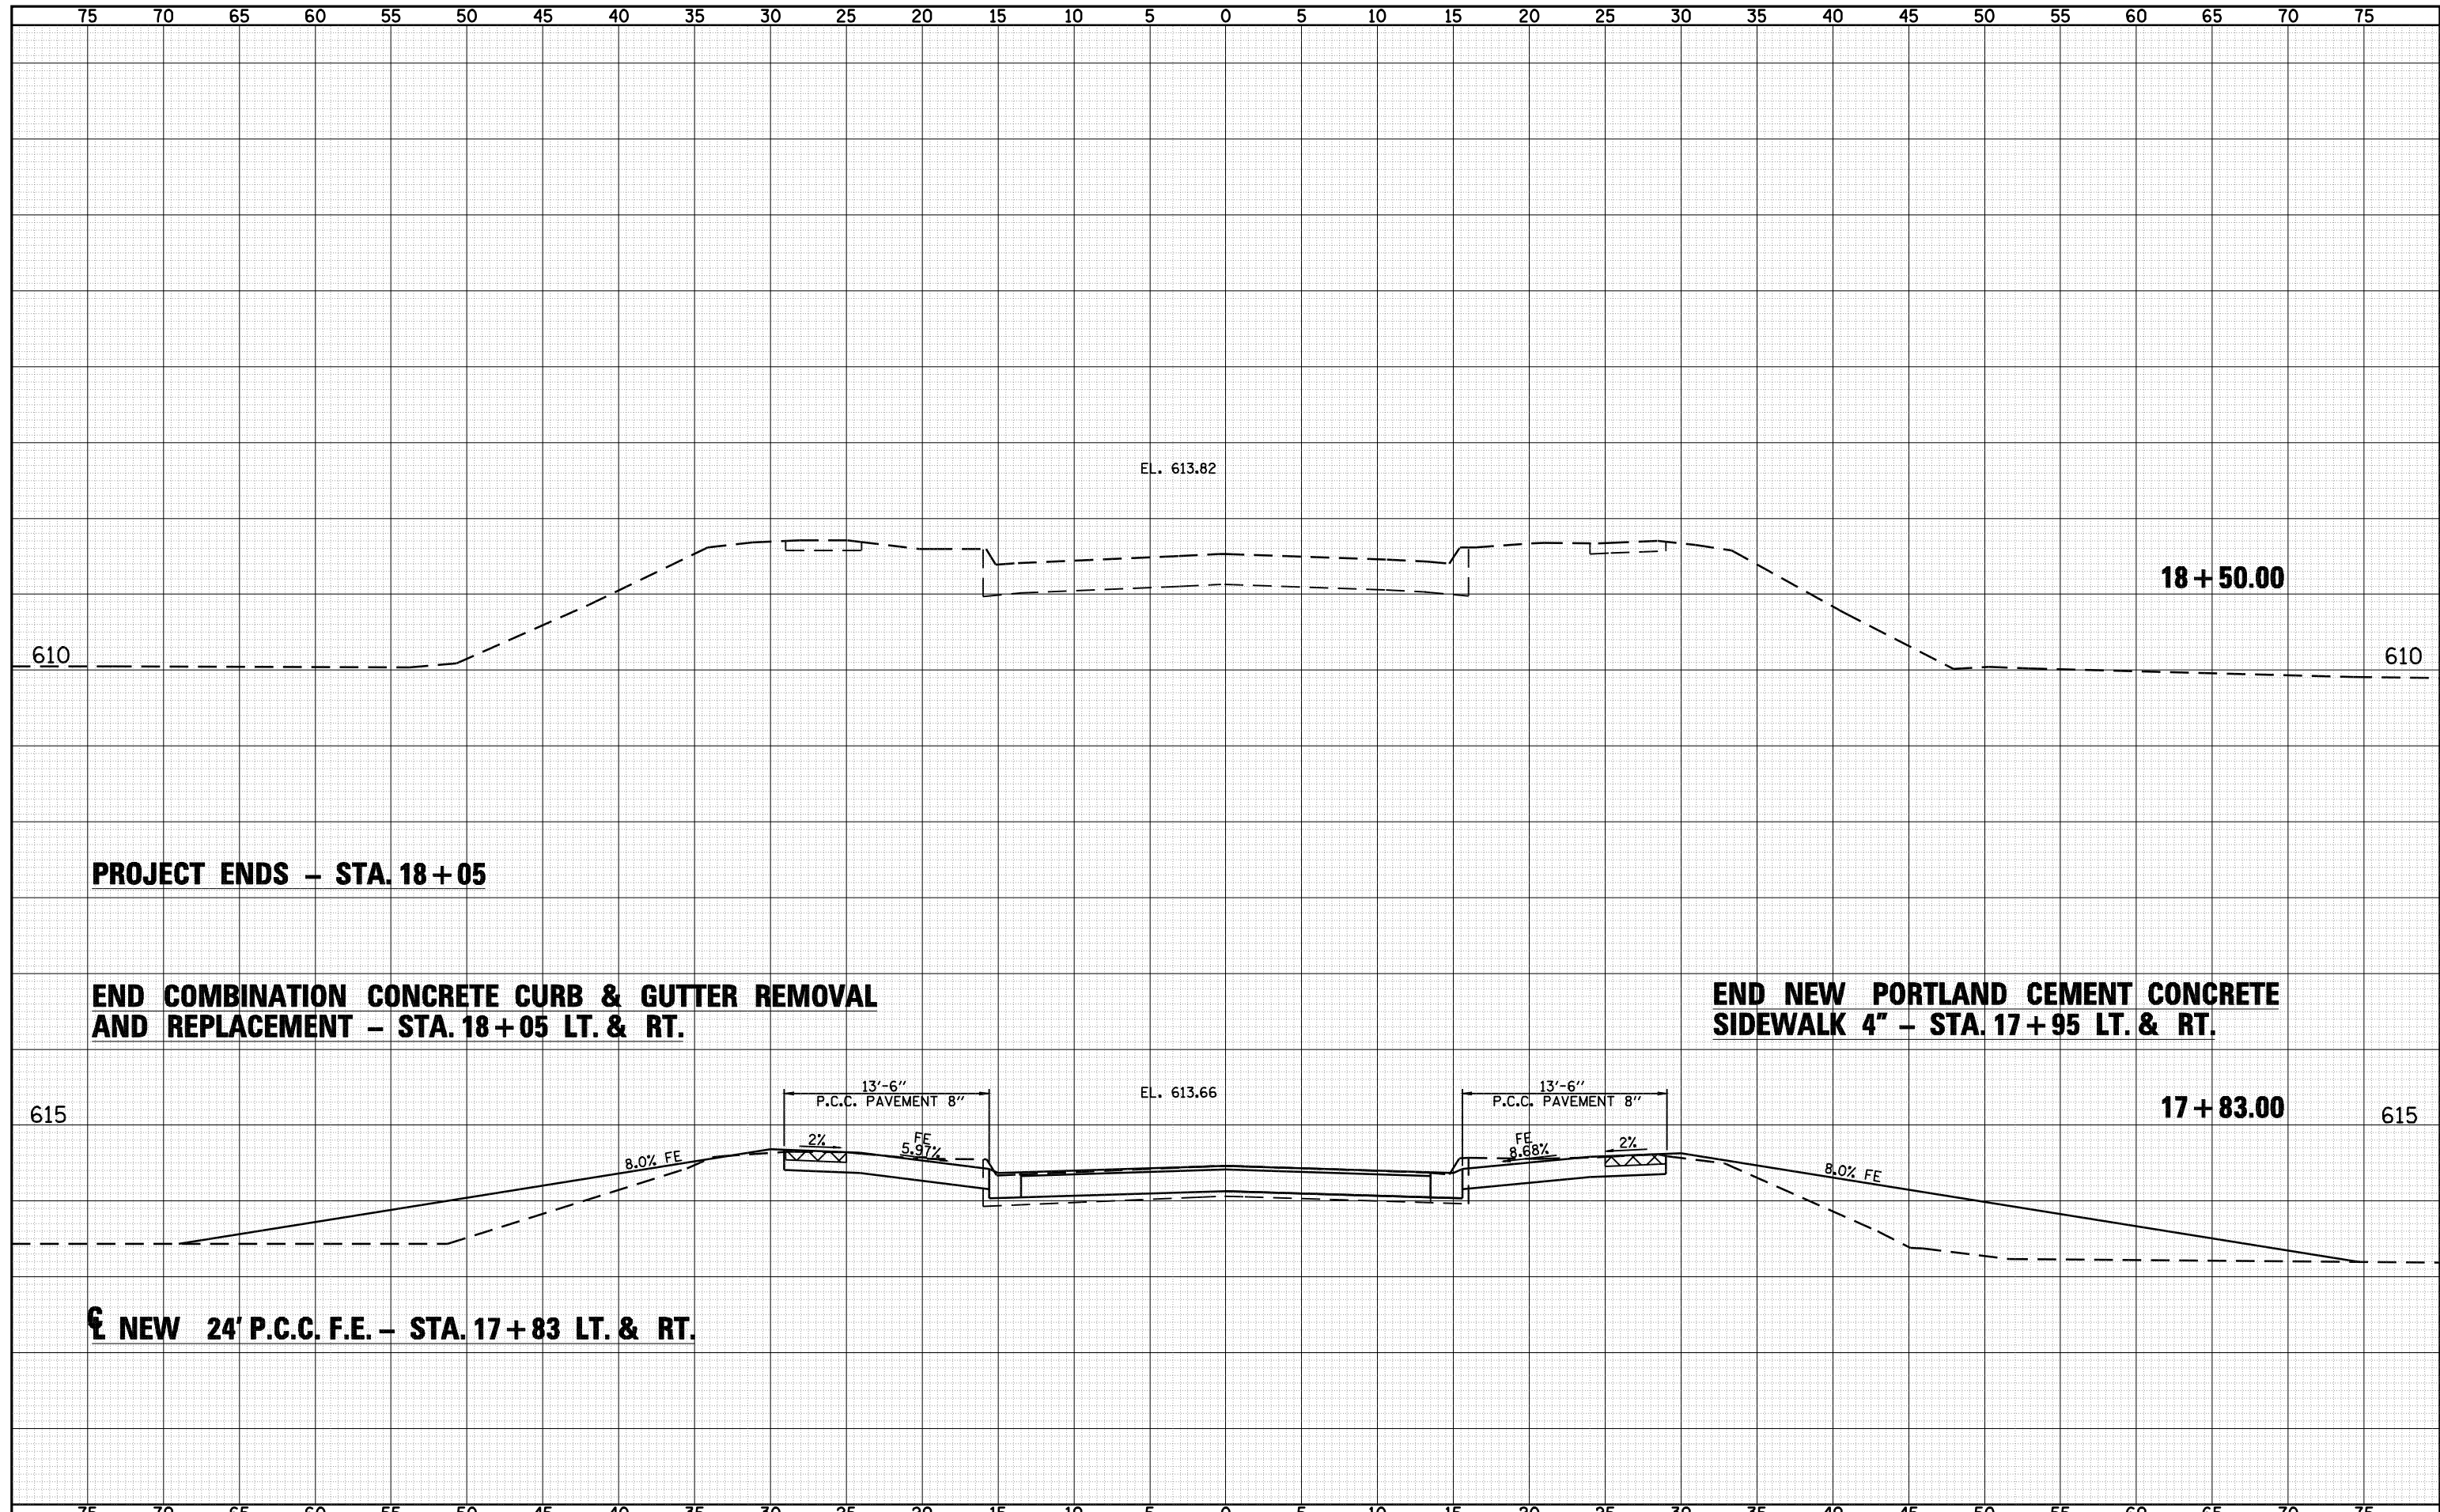

FILE NAME =	USER NAME = laughlinr1	DESIGNED -	REVISED -	 Allen Henderson & Associates, Inc. Civil and Structural Engineers Springfield, IL 62703 Phone: (217)544-8033 IL Design Firm No. 184-001907	CROSS SECTIONS (ASH GROVE ROAD)		F.A.U. RTE.	SECTION	COUNTY	TOTAL SHEETS	SHEET NO.
c:\pwwork\pwidot\LAUGHLINRL\d0143507\0672A02	ah-t-xasht-ash grove.dgn	DRAWN -	REVISED -		8012	21(I-3)	SANGAMON	147	86		
PLOT SCALE = 10.0000 ' / IN.		CHECKED -	REVISED -		SCALE: SHEET NO. 86 OF 147 SHEETS STA. 17+83 TO STA. 18+50		CONTRACT NO. 72A02				
PLOT DATE = May-18-2009 03:21:26PM		DATE -	REVISED -				ILLINOIS FED. AID PROJECT				