


DATE	
BY	
FINAL SURVEY	SURVEYED
NOTE BOOK	PLOTTED
NO.	TEMPLATE
	AREAS CHECKED

DATE	
BY	
ORIGINAL SURVEY	SURVEYED
NOTE BOOK	PLOTTED
NO.	TEMPLATE
	AREAS CHECKED

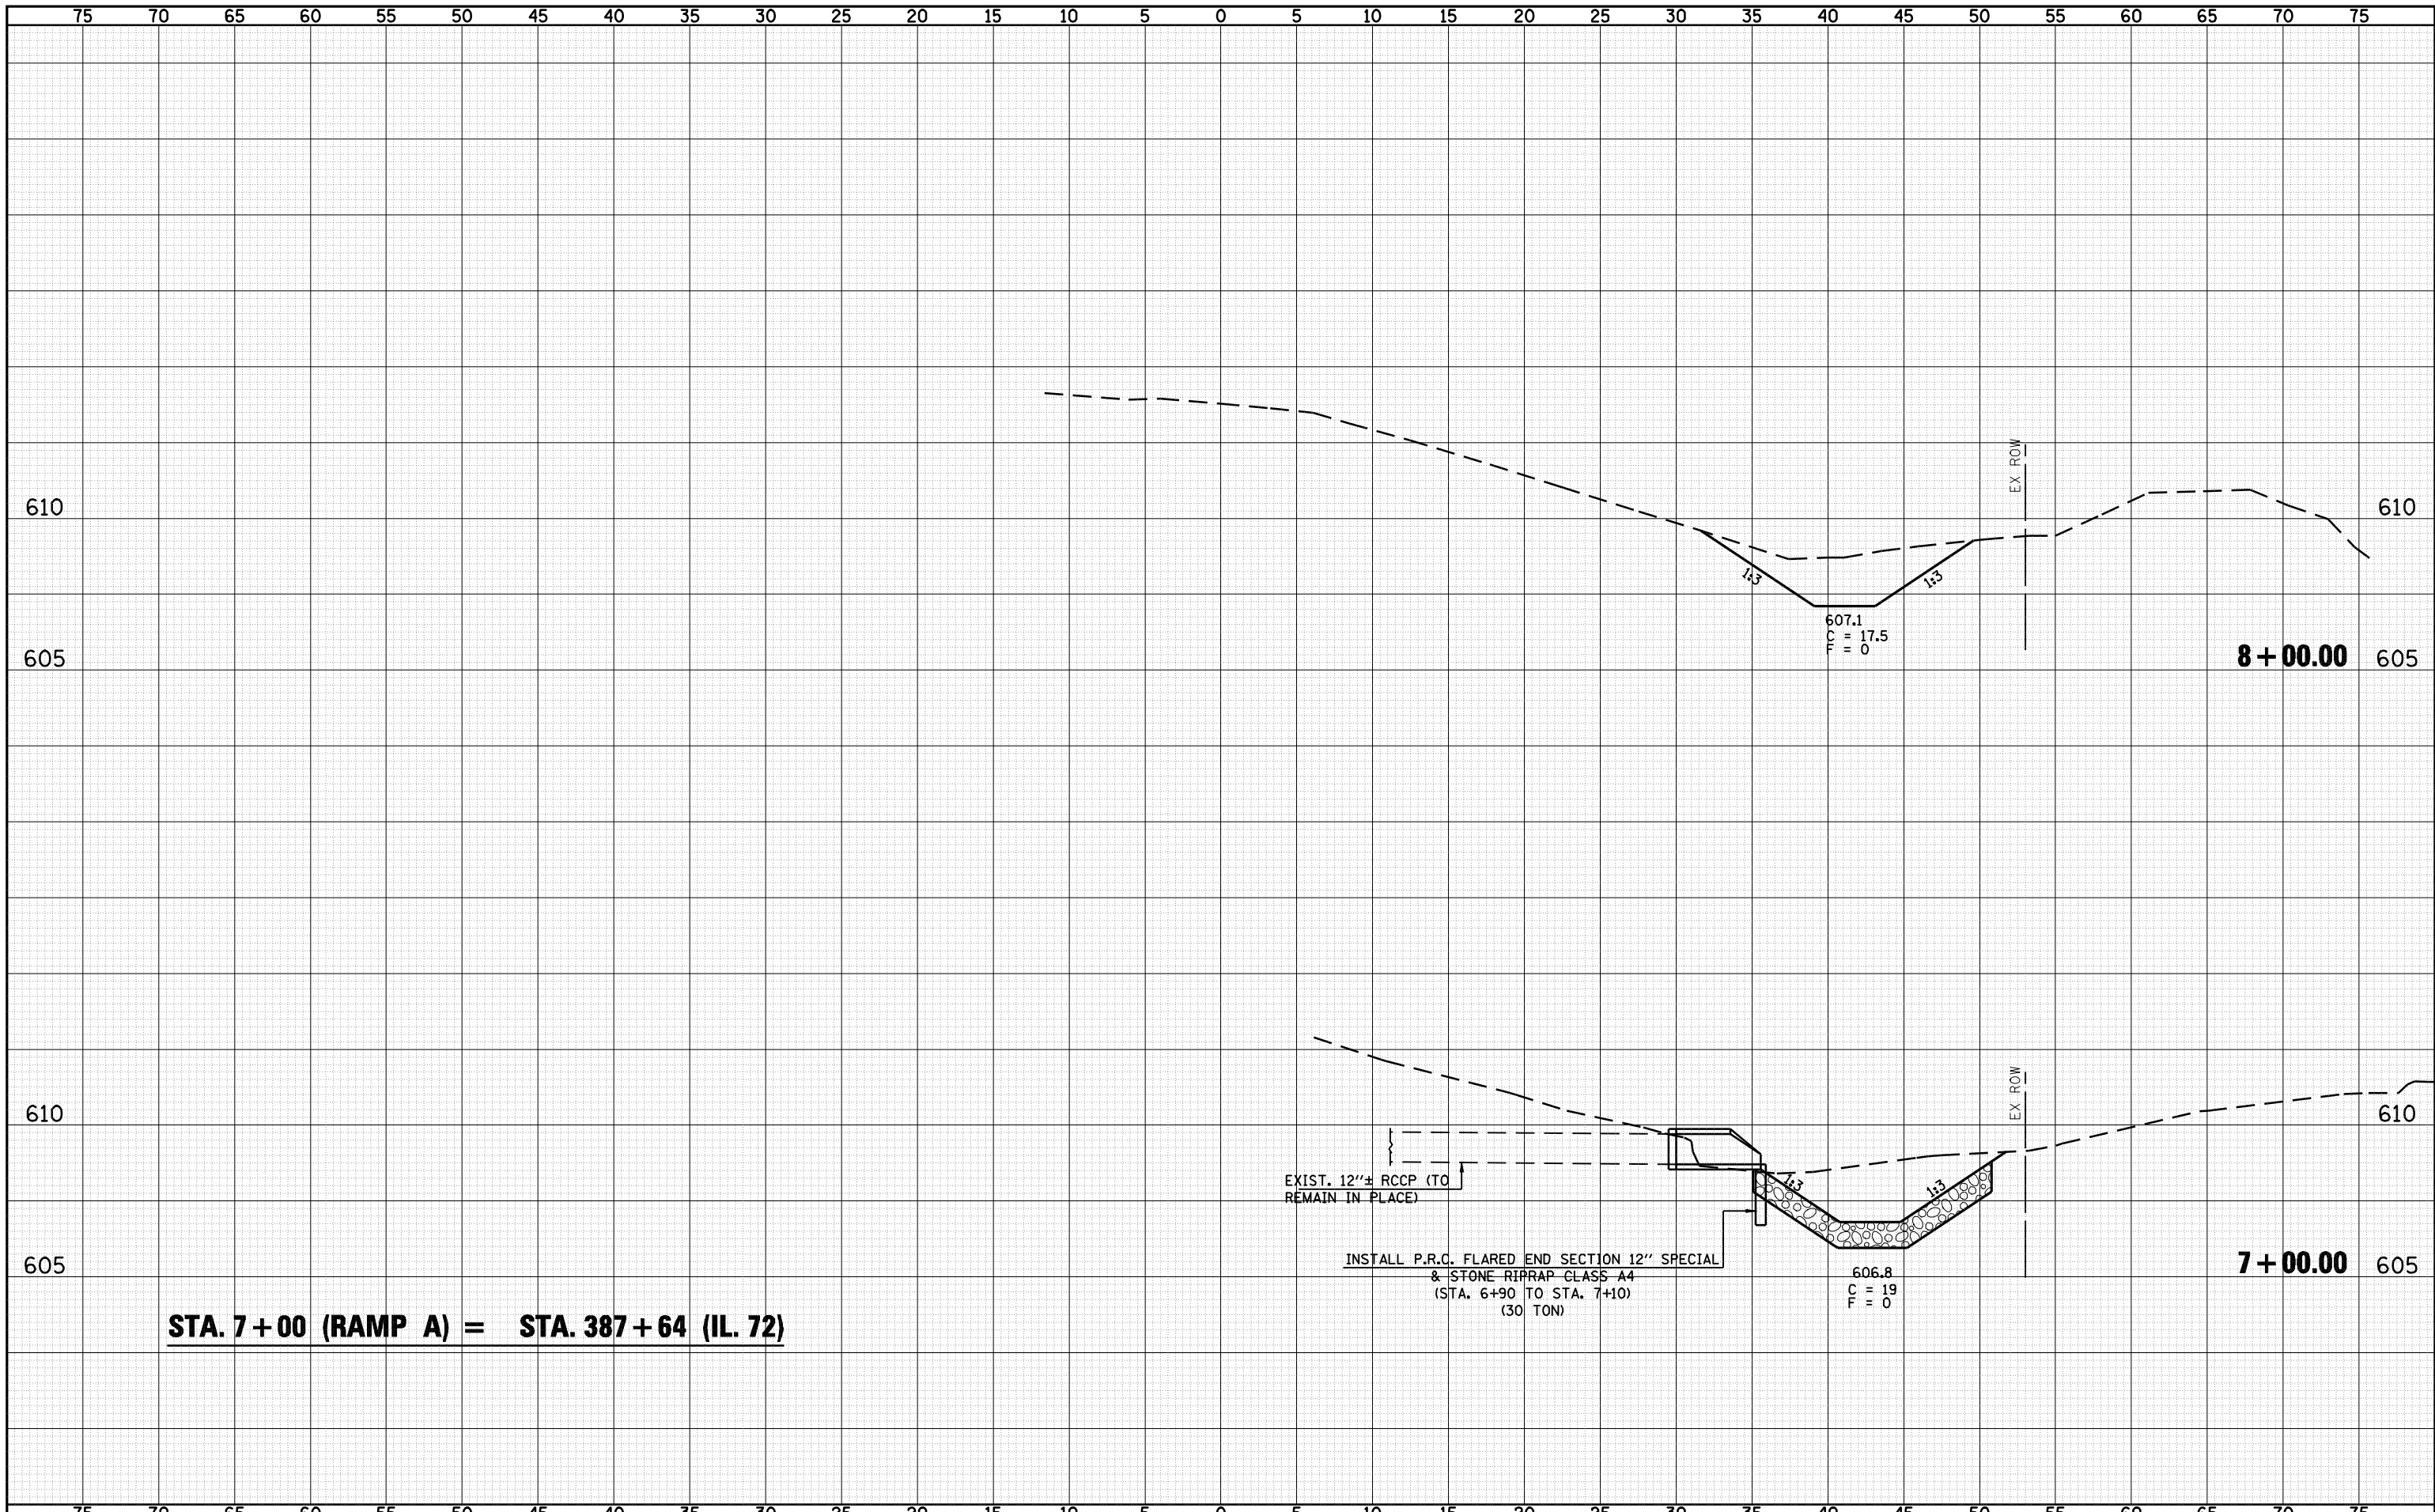

STA. 7 + 00 (RAMP A) = STA. 387 + 64 (IL. 72)

FILE NAME = o:\pwork\pwidot\LAUGHLIN\ld0143507\0672A02

USER NAME = laughlinr1
 sh-t-xash-ramp a.dgn
 PLOT SCALE = 10.0000 "/ IN.
 PLOT DATE = May-18-2009 03:21:28PM

DESIGNED -
 DRAWN -
 CHECKED -
 DATE -

REVISED -
 REVISED -
 REVISED -
 REVISED -



Allen Henderson & Associates, Inc.
 Civil and Structural Engineers Springfield, IL
 62703 Phone: (217)544-8033 IL Design Firm
 No. 184-001907

CROSS SECTIONS (INTERCHANGE RAMP A)
 SCALE: SHEET NO. 87 OF 147 SHEETS STA. 7+00 TO STA. 8+00

F.A.U. RTE.	SECTION	COUNTY	TOTAL SHEETS	SHEET NO.
8012	21(I-3)	SANGAMON	147	87
FED. ROAD DIST. NO. ILLINOIS FED. AID PROJECT			CONTRACT NO. 72A02	