


DATE	
BY	
FINAL SURVEY	SURVEYED
NOTE BOOK	PLOTTED
NO.	TEMPLATE
	AREAS
	CHECKED

DATE	
BY	
ORIGINAL SURVEY	SURVEYED
NOTE BOOK	PLOTTED
NO.	TEMPLATE
	AREAS
	CHECKED

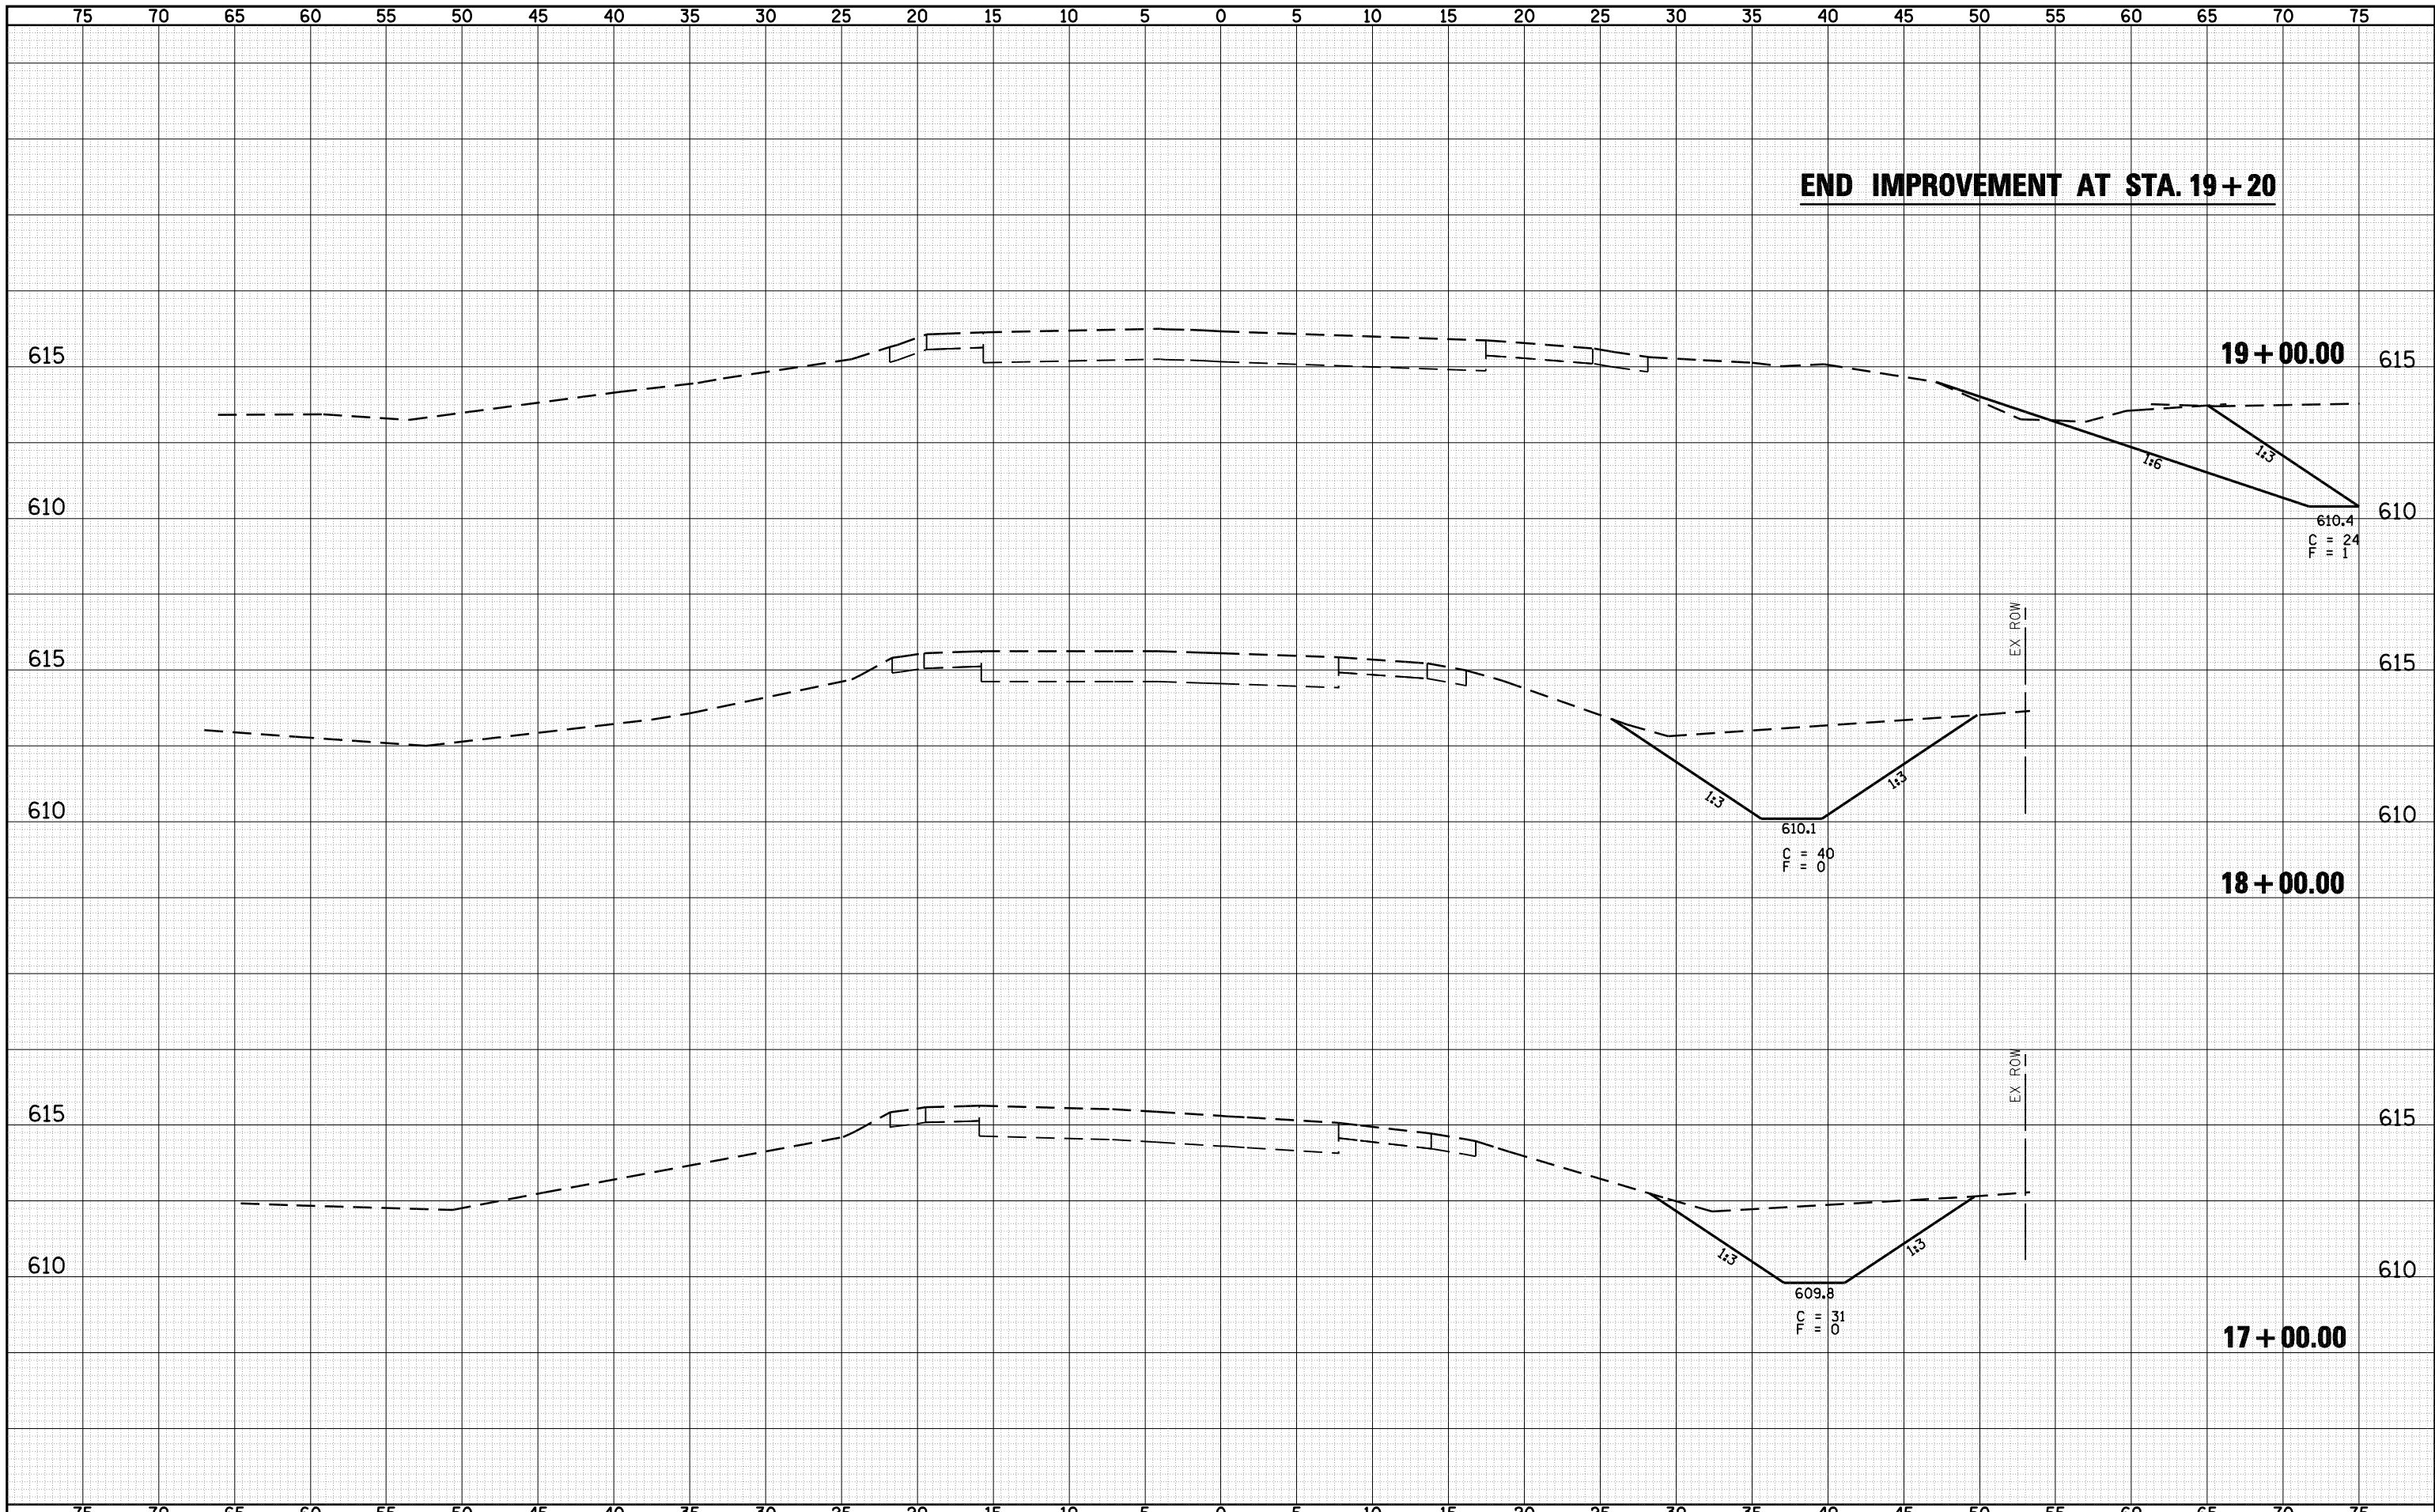

**END IMPROVEMENT AT STA. 19+20**

FILE NAME =  
 o:\pwork\PWIDOT\LAUGHLIN\ld0143507\0672A02

USER NAME = laughlin1  
 sht-xasht-ramp a.dgn  
 PLOT SCALE = 10.0000' / IN.  
 PLOT DATE = May-18-2009 03:21:38PM

DESIGNED -  
 DRAWN -  
 CHECKED -  
 DATE -

REVISED -  
 REVISED -  
 REVISED -  
 REVISED -



**Allen Henderson & Associates, Inc.**  
 Civil and Structural Engineers Springfield, IL  
 62703 Phone: (217)544-8033 IL Design Firm  
 No. 184-001907

**CROSS SECTIONS (INTERCHANGE RAMP A)**  
 SCALE: SHEET NO. 92 OF 147 SHEETS STA. 17+00 TO STA. 19+00

F.A.U. RTE.	SECTION	COUNTY	TOTAL SHEETS	SHEET NO.
8012	21(I-3)	SANGAMON	147	92
CONTRACT NO. 72A02				
FED. ROAD DIST. NO. ILLINOIS FED. AID PROJECT				