



DATE	
BY	
SURVEYED	
PLOTTED	
TEMPLATE	
AREAS	
CHECKED	
FINAL SURVEY	
NOTE BOOK	
NO.	

DATE	
BY	
SURVEYED	
PLOTTED	
TEMPLATE	
AREAS	
CHECKED	
ORIGINAL SURVEY	
NOTE BOOK	
NO.	

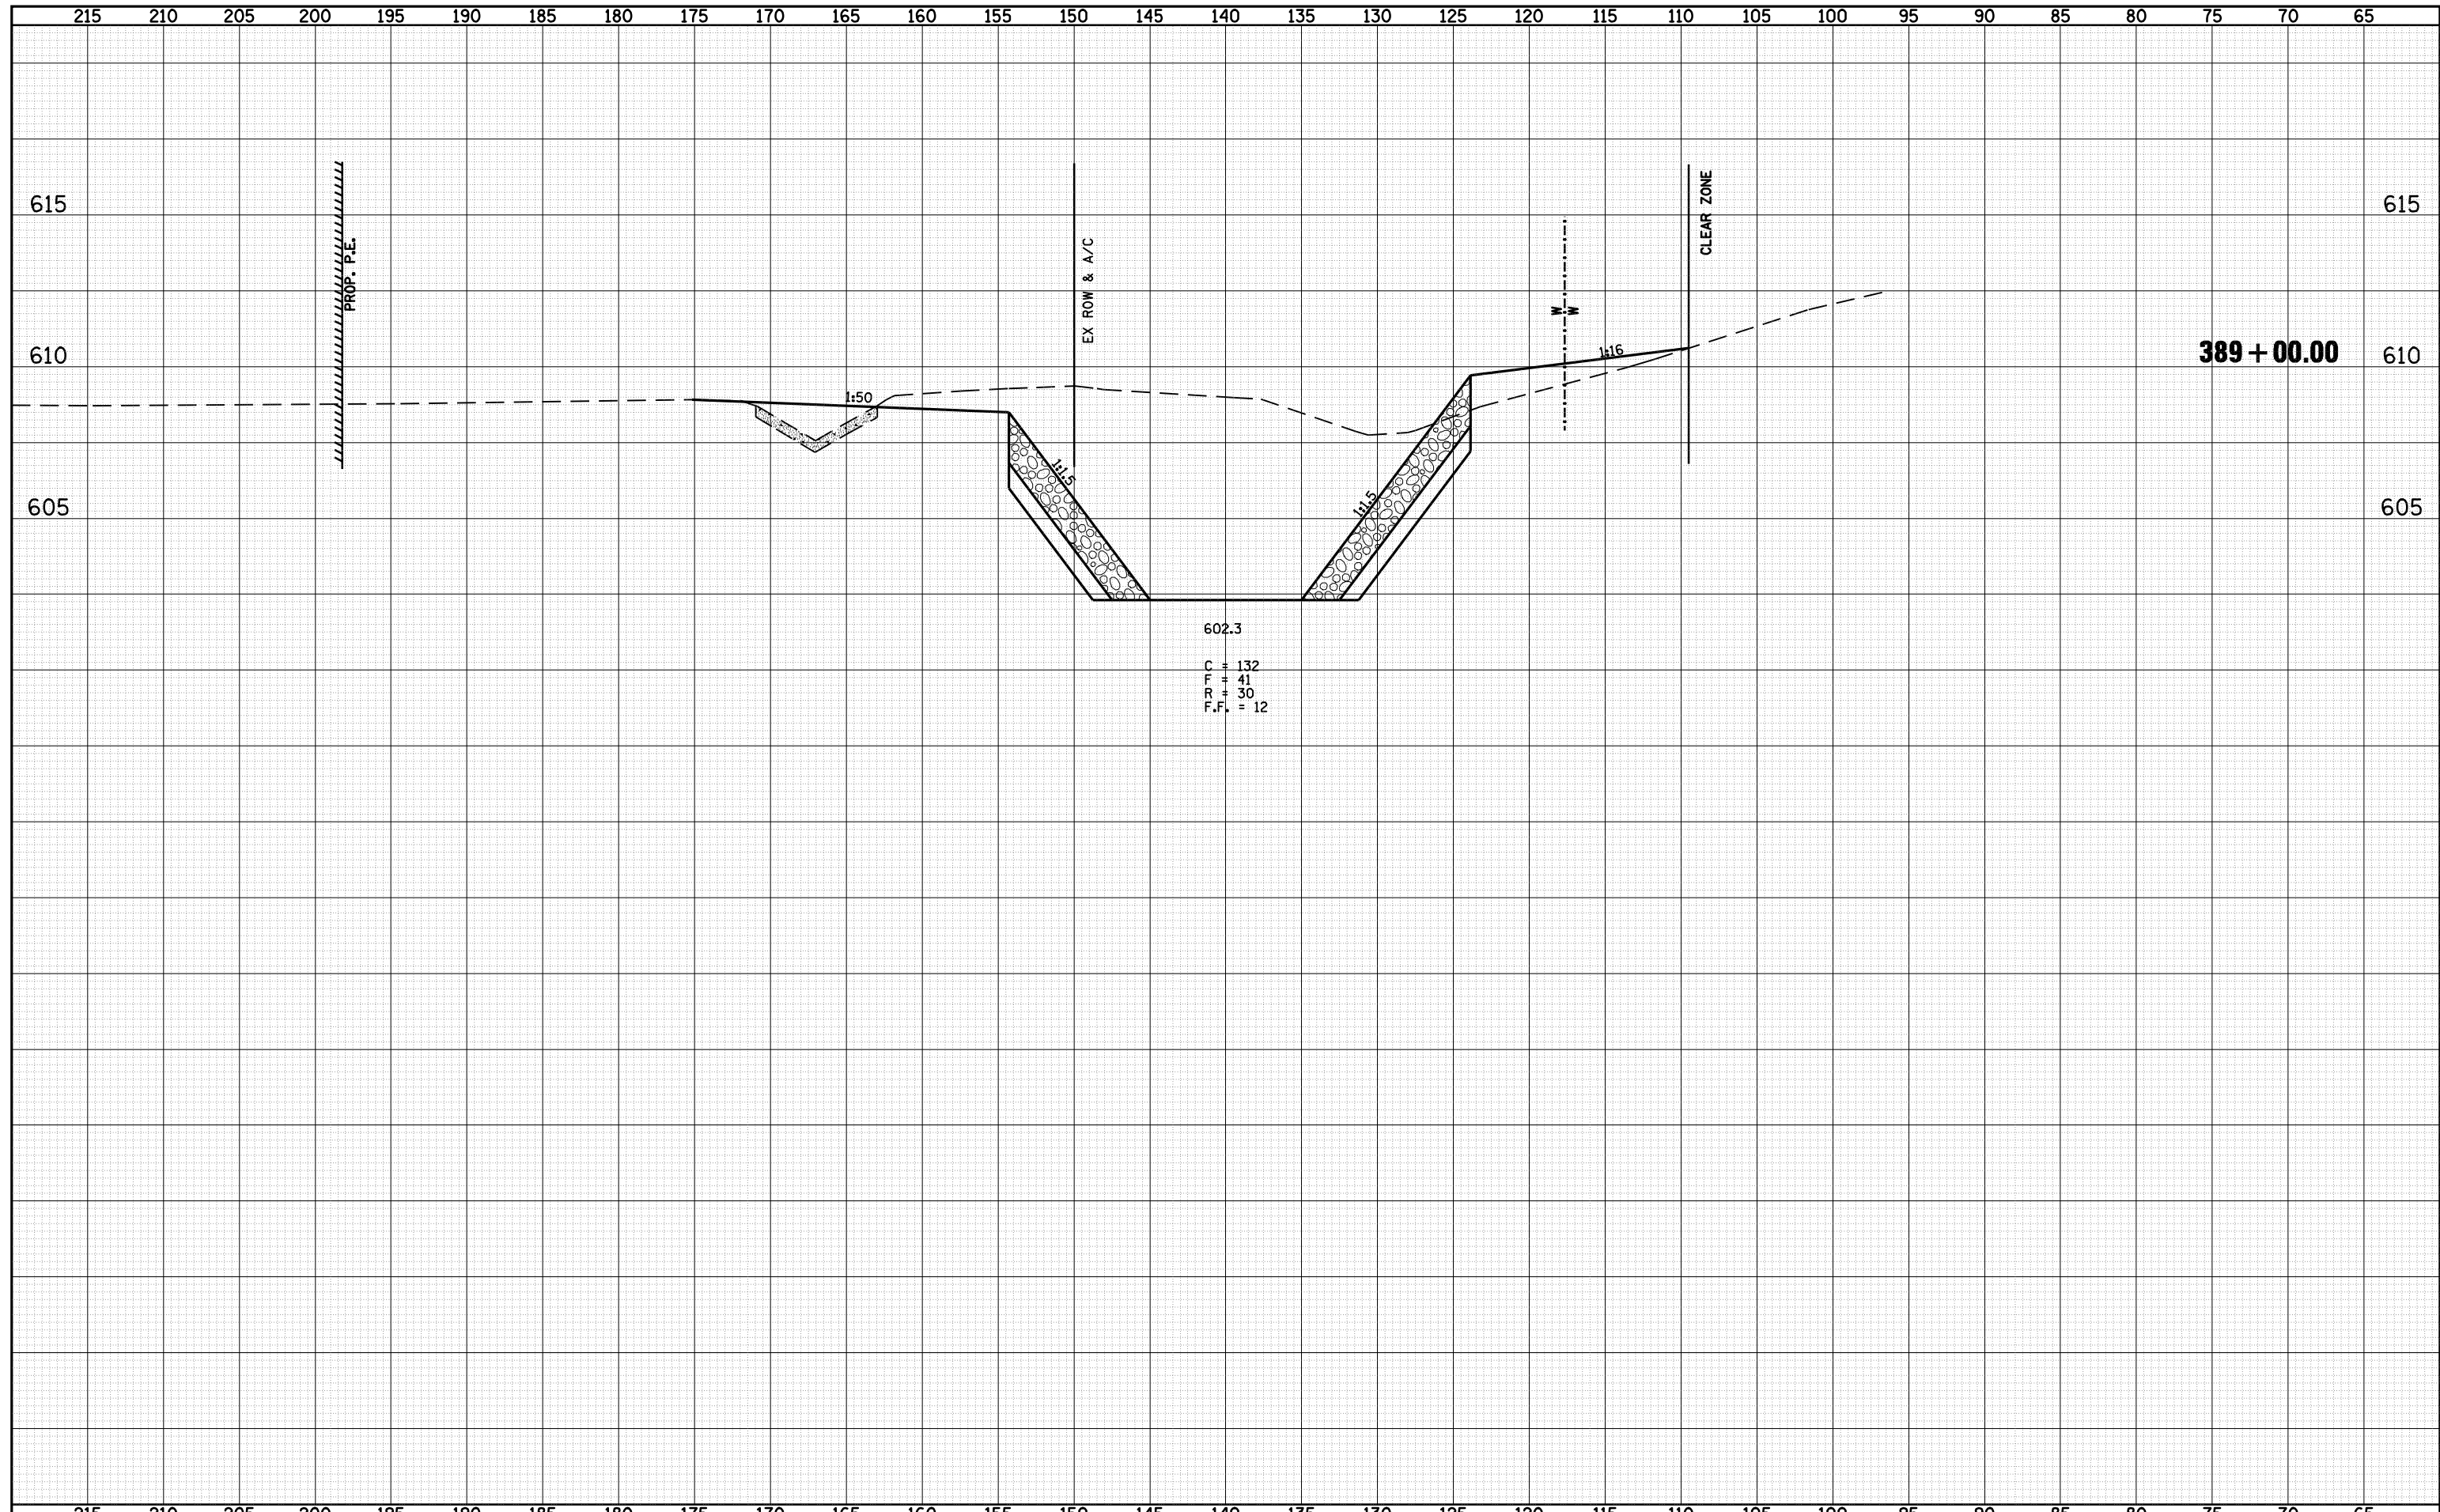

FILE NAME =	USER NAME = laughlinr1	DESIGNED -	REVISED -	 <b>Allen Henderson &amp; Associates, Inc.</b> Civil and Structural Engineers Springfield, IL 62703 Phone: (217)544-8033 IL Design Firm No. 184-001907	<b>CROSS SECTIONS (WATERWAY NO. 1 &amp; 172)</b>		F.A.U. RTE.	SECTION	COUNTY	TOTAL SHEETS	SHEET NO.
c:\pwork\pwork\LAUGHLINRL\d0143507\0672A02	shht-xasht-172.dgn	DRAWN -	REVISED -		8012	21(I-3)	SANGAMON	147	94		
PLOT SCALE = 10.0000 ' / IN.		CHECKED -	REVISED -		SCALE:		SHEET NO. 94 OF 147 SHEETS		STA. 389+00 TO STA. 389+00	CONTRACT NO. 72A02	
PLOT DATE = May-18-2009 03:21:43PM		DATE -	REVISED -				FED. ROAD DIST. NO.		ILLINOIS FED. AID PROJECT		