



DATE	
BY	
NO.	
FINAL SURVEY	SURVEYED
NOTE BOOK	PLOTTED
AREAS CHECKED	TEMPLATE
	AREAS CHECKED

DATE	
BY	
NO.	
ORIGINAL SURVEY	SURVEYED
NOTE BOOK	PLOTTED
AREAS CHECKED	TEMPLATE
	AREAS CHECKED

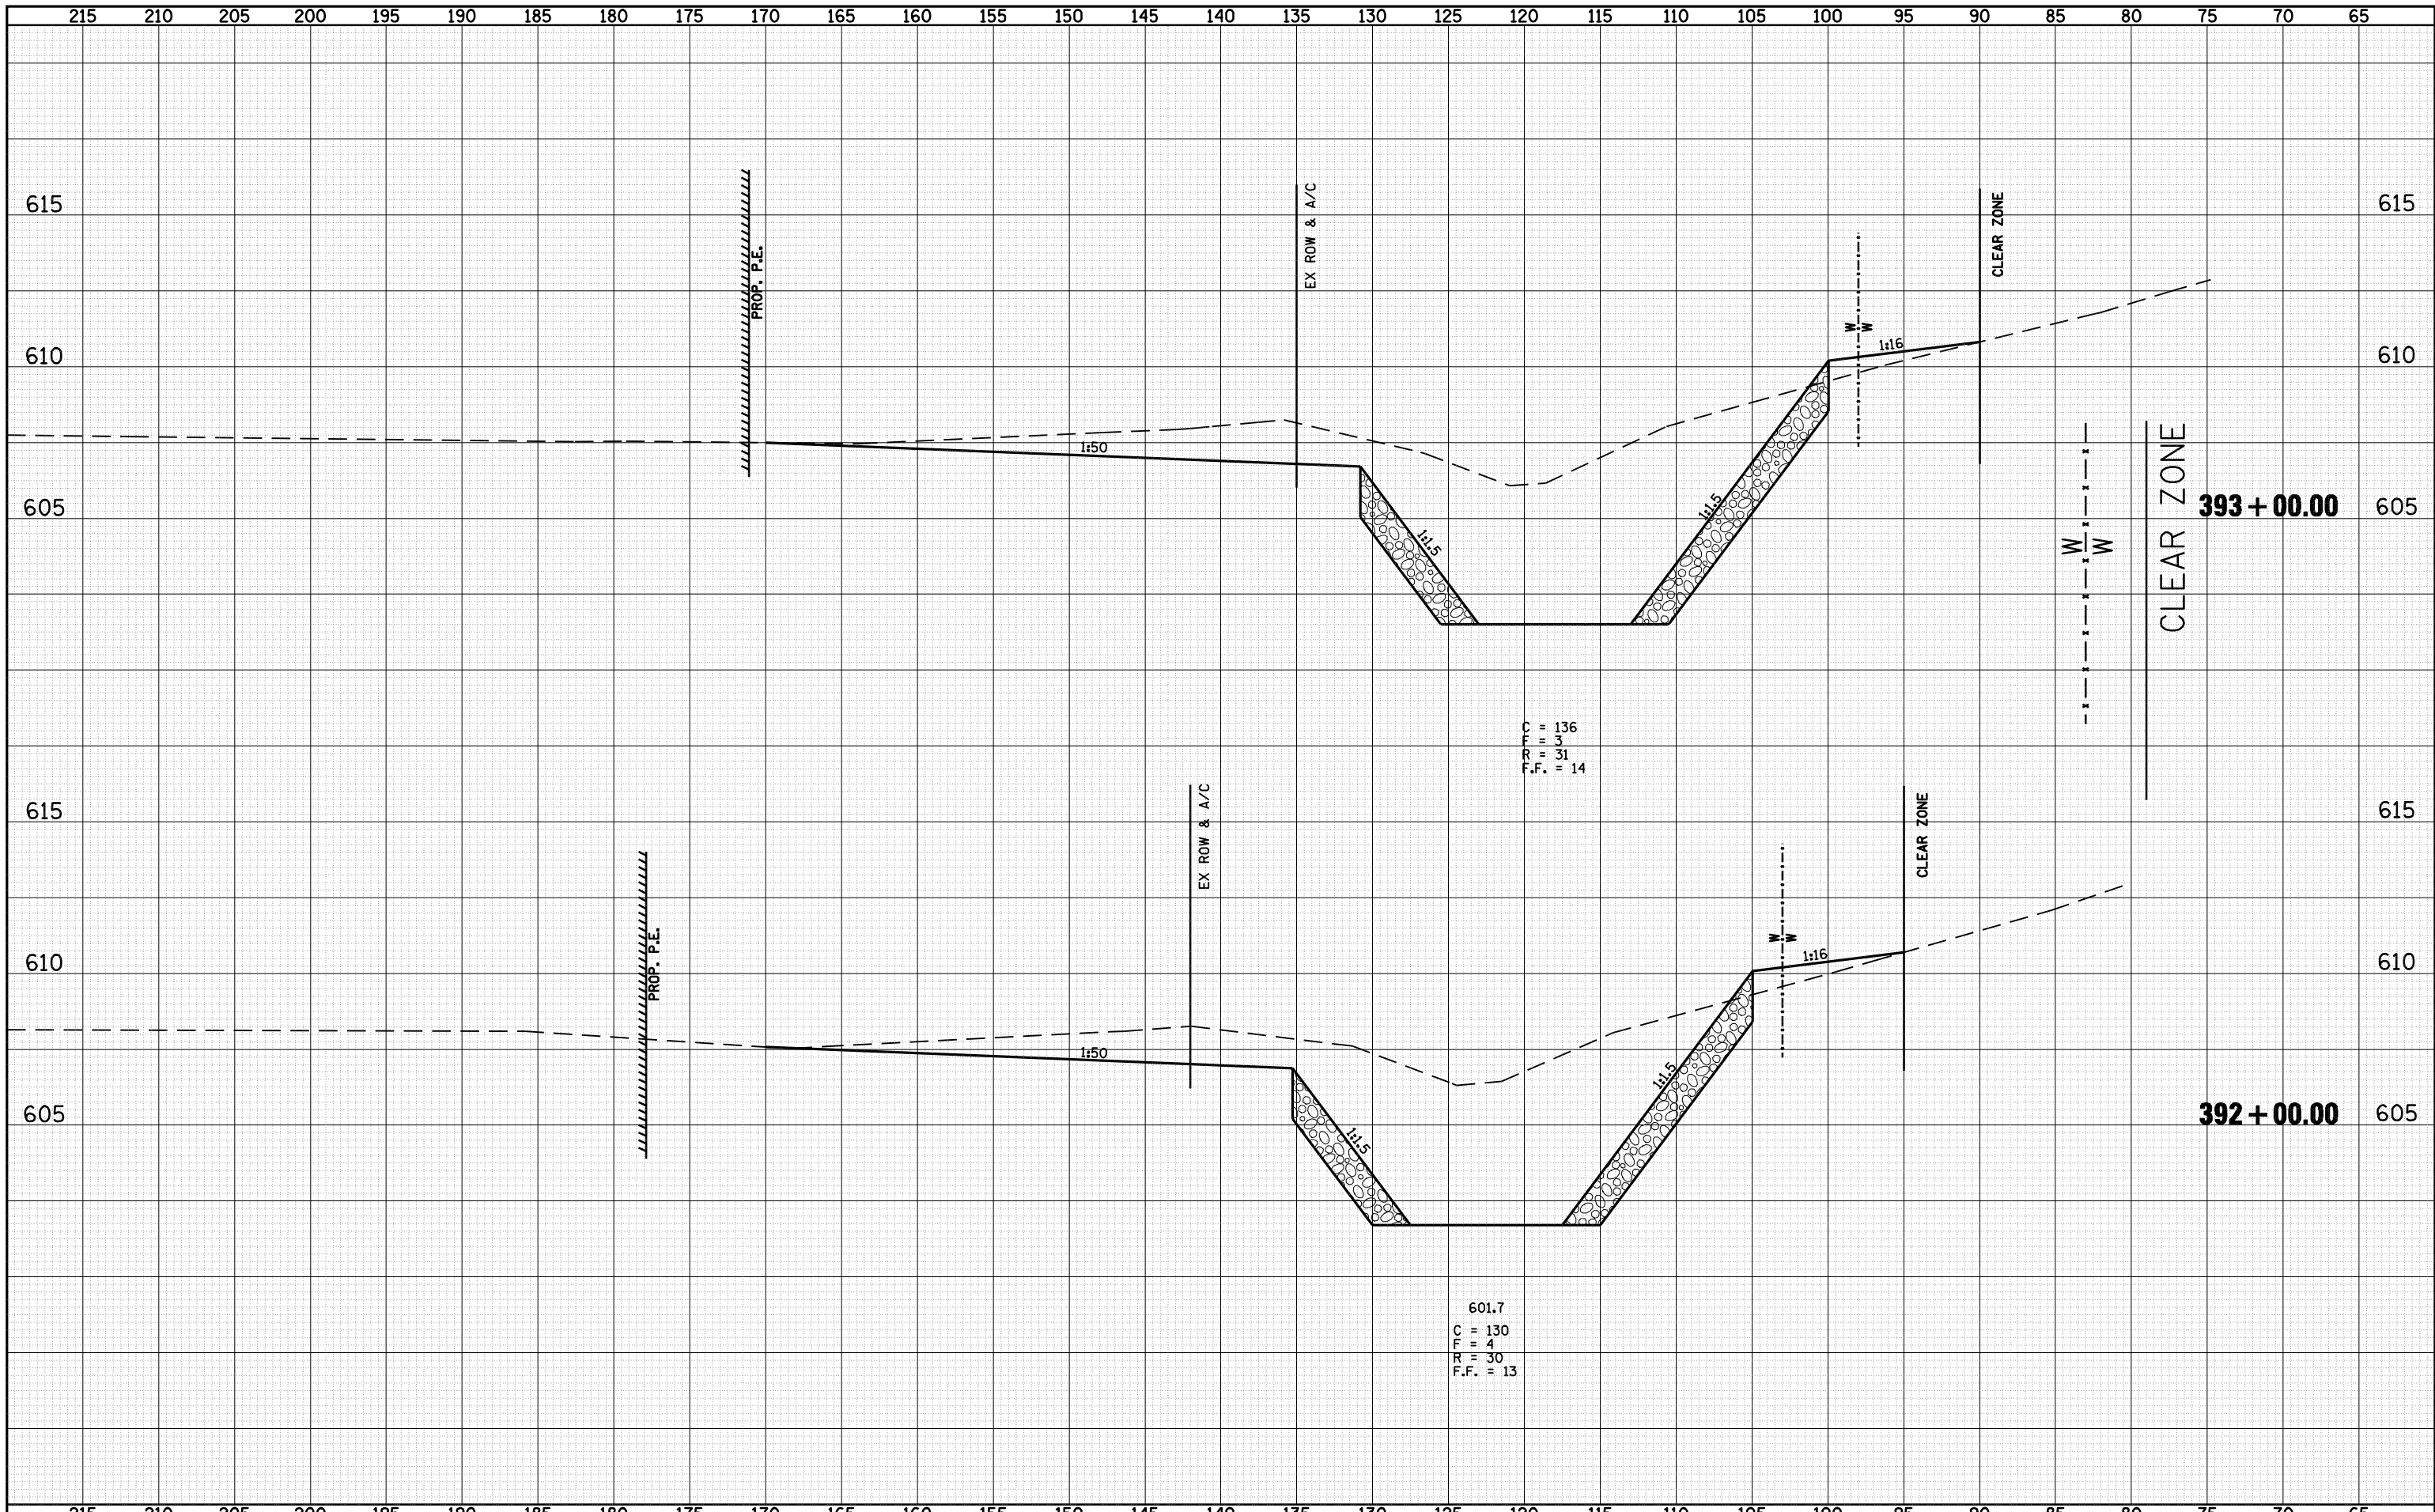

FILE NAME =	USER NAME = laughlinr1	DESIGNED -	REVISIED -	 <b>Allen Henderson &amp; Associates, Inc.</b> Civil and Structural Engineers Springfield, IL 62703 Phone: (217)544-8033 IL Design Firm No. 184-001907	<b>CROSS SECTIONS (WATERWAY NO. 1 &amp; 172)</b>			F.A.U. RTE.	SECTION	COUNTY	TOTAL SHEETS	SHEET NO.
o:\pwork\PWIDOT\LAUGHLINRL\d0143507\0672A02	shht-xasht-172.dgn	DRAWN -	REVISIED -		SCALE:	SHEET NO. 96 OF 147 SHEETS	STA. 392+00 TO STA. 393+00	8012	21(I-3)	SANGAMON	147	96
PLOT SCALE = 10.0000 "/td> <td></td> <td>CHECKED -</td> <td>REVISIED -</td> <td colspan="3"></td> <td colspan="2">CONTRACT NO. 72A02</td> <td colspan="3"></td>		CHECKED -	REVISIED -					CONTRACT NO. 72A02				
PLOT DATE = May-18-2009 03:21:47PM		DATE -	REVISIED -					ILLINOIS FED. AID PROJECT				