



DATE	
BY	
FINAL SURVEY	SURVEYED
NOTE BOOK	PLOTTED
NO.	TEMPLATE
	AREAS
	CHECKED

DATE	
BY	
ORIGINAL SURVEY	SURVEYED
NOTE BOOK	PLOTTED
NO.	TEMPLATE
	AREAS
	CHECKED

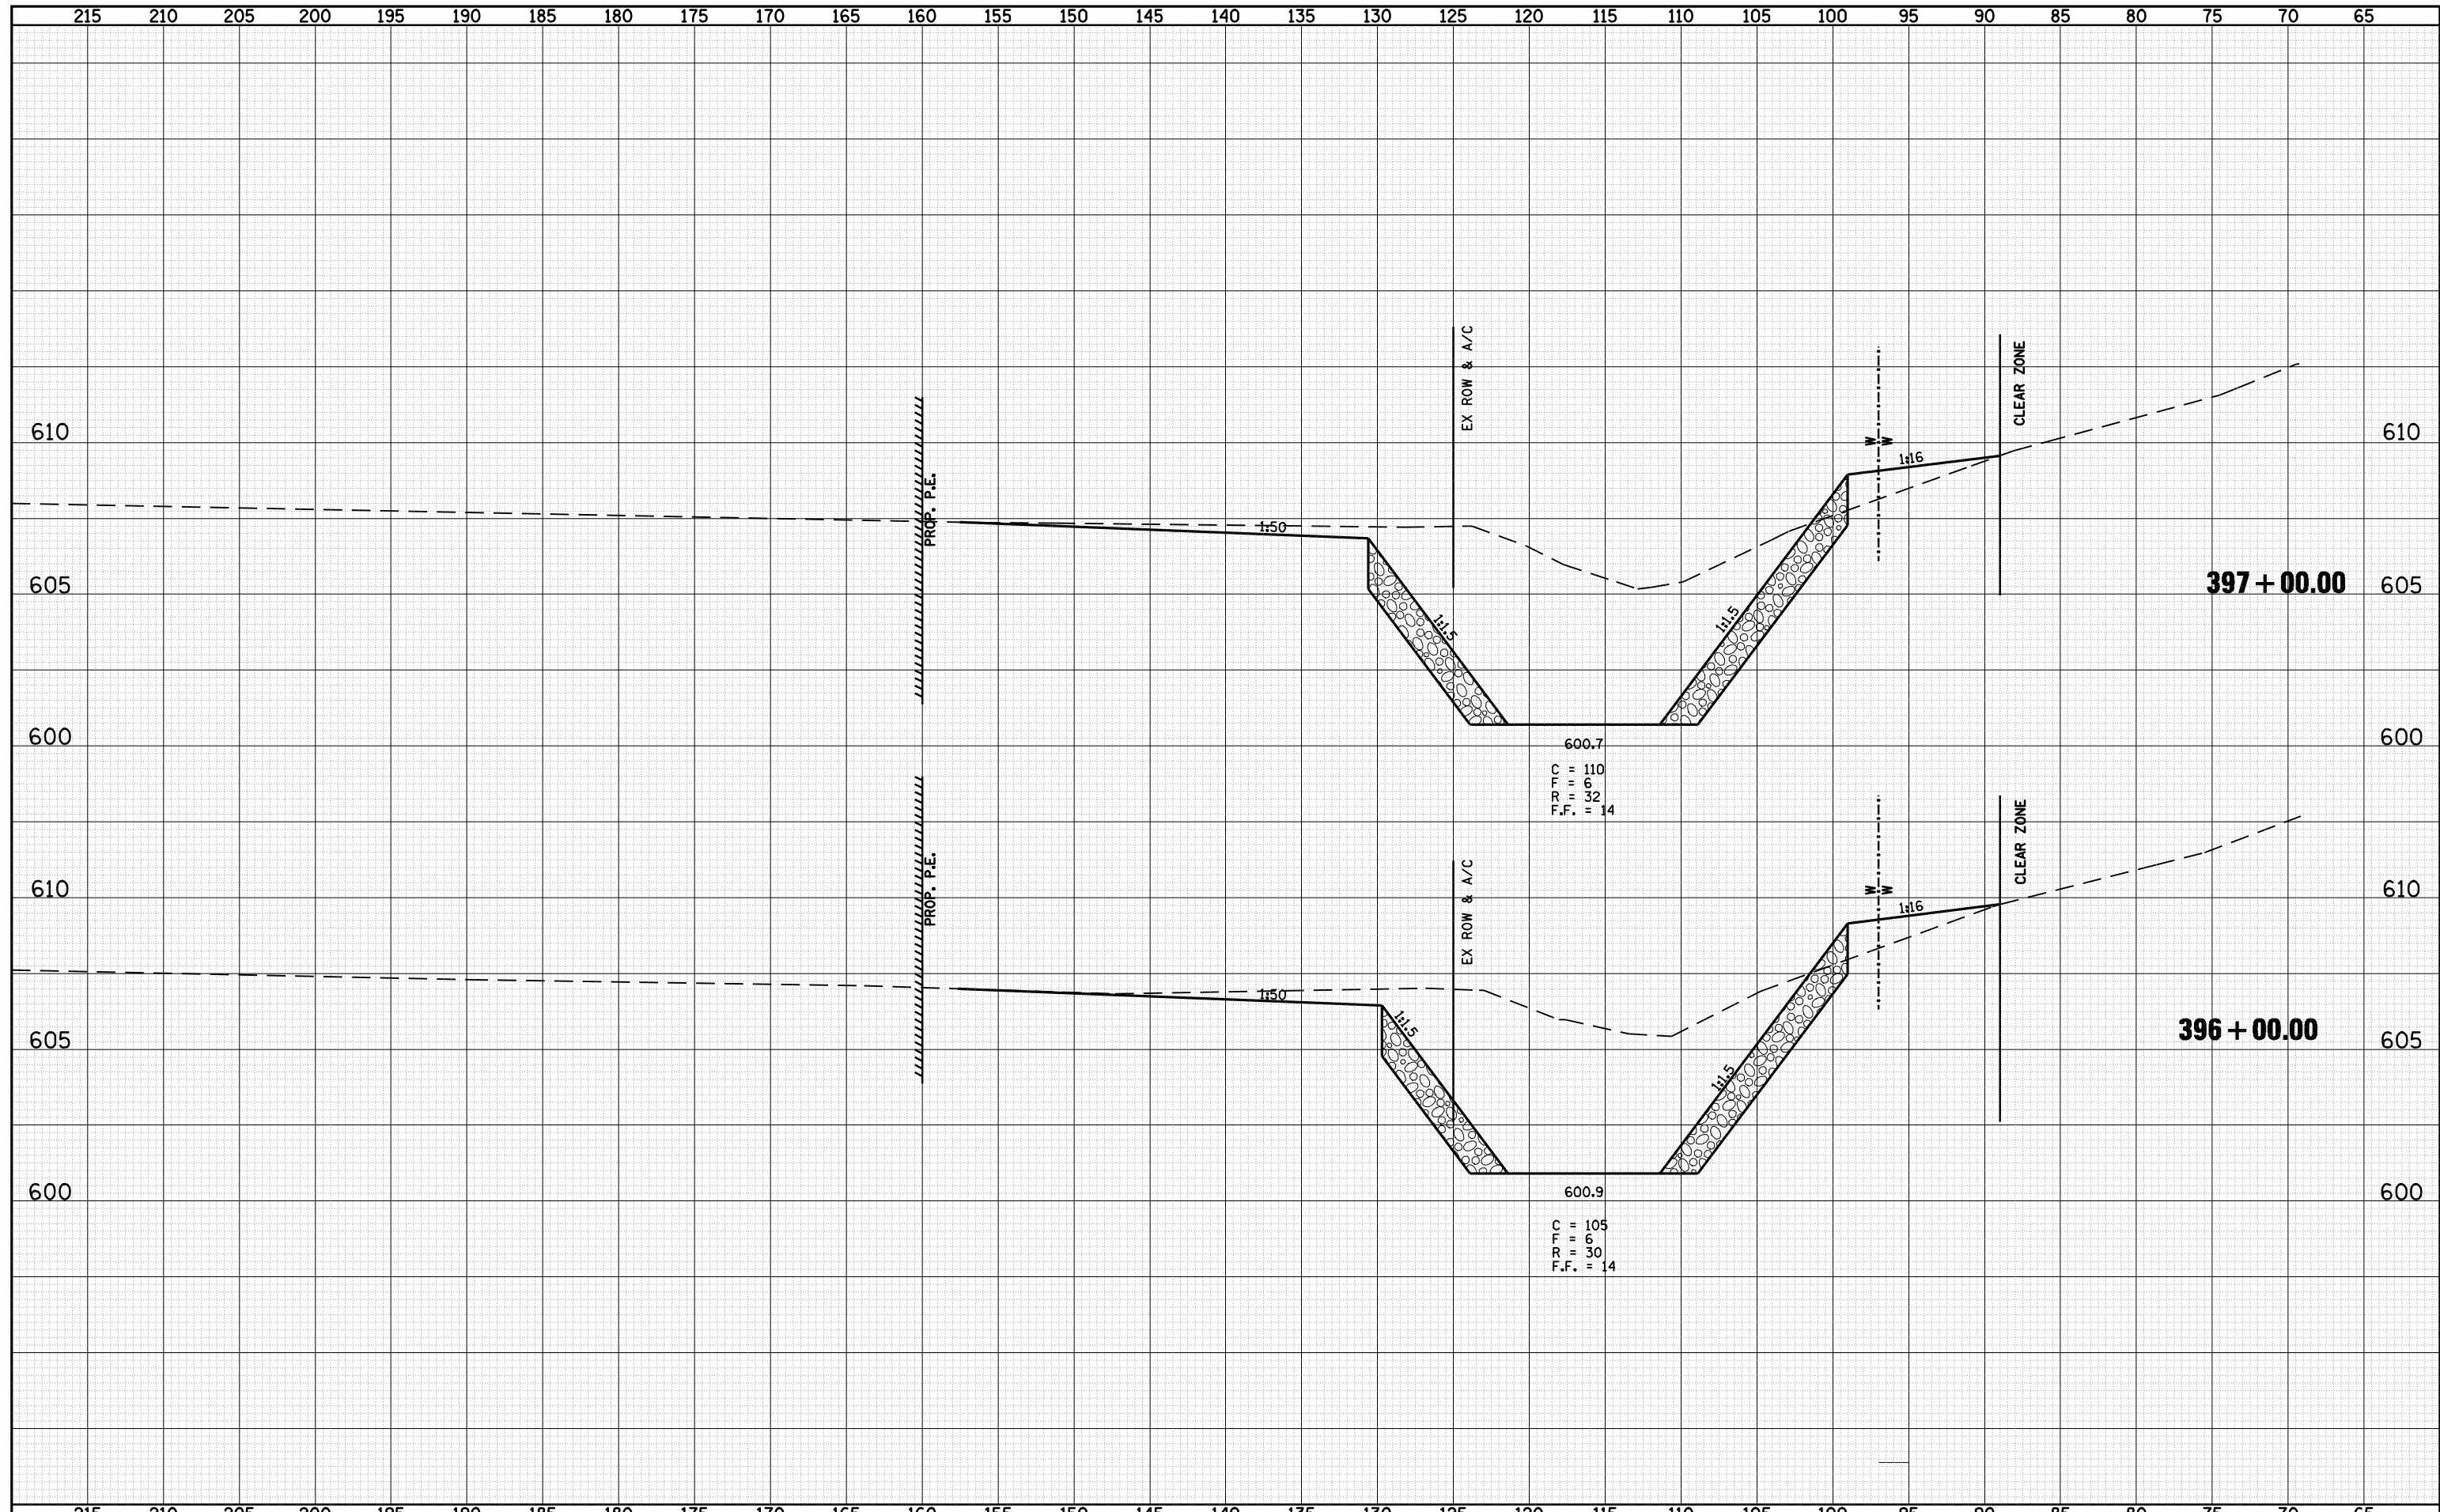

FILE NAME =	USER NAME = laughlinr1	DESIGNED -	REVISED -	 Allen Henderson & Associates, Inc. Civil and Structural Engineers Springfield, IL 62703 Phone: (217)544-8033 IL Design Firm No. 184-001907	CROSS SECTIONS (WATERWAY NO. 1 & 172)			F.A.U. RTE.	SECTION	COUNTY	TOTAL SHEETS	SHEET NO.
c:\pwwork\pwwid01\LAUGHLINRL\d0143507\0672A02	shht-xasht-172.dgn	DRAWN -	REVISED -		SCALE:	SHEET NO. 98 OF 147 SHEETS	STA. 396+00 TO STA. 397+00	8012	21(I-3)	SANGAMON	147	98
	PLOT SCALE = 10.0000 "/td> <td>CHECKED -</td> <td>REVISED -</td> <td colspan="3"></td> <td colspan="5">CONTRACT NO. 72A02</td>	CHECKED -	REVISED -					CONTRACT NO. 72A02				
	PLOT DATE = May-18-2009 03:21:51PM	DATE -	REVISED -					FED. ROAD DIST. NO. ILLINOIS FED. AID PROJECT				