



DATE	
BY	
SURVEYED	
PLOTTED	
TEMPLATE	
AREAS	
CHECKED	
FINAL SURVEY	
NOTE BOOK	
NO.	

DATE	
BY	
SURVEYED	
PLOTTED	
TEMPLATE	
AREAS	
CHECKED	
ORIGINAL SURVEY	
NOTE BOOK	
NO.	

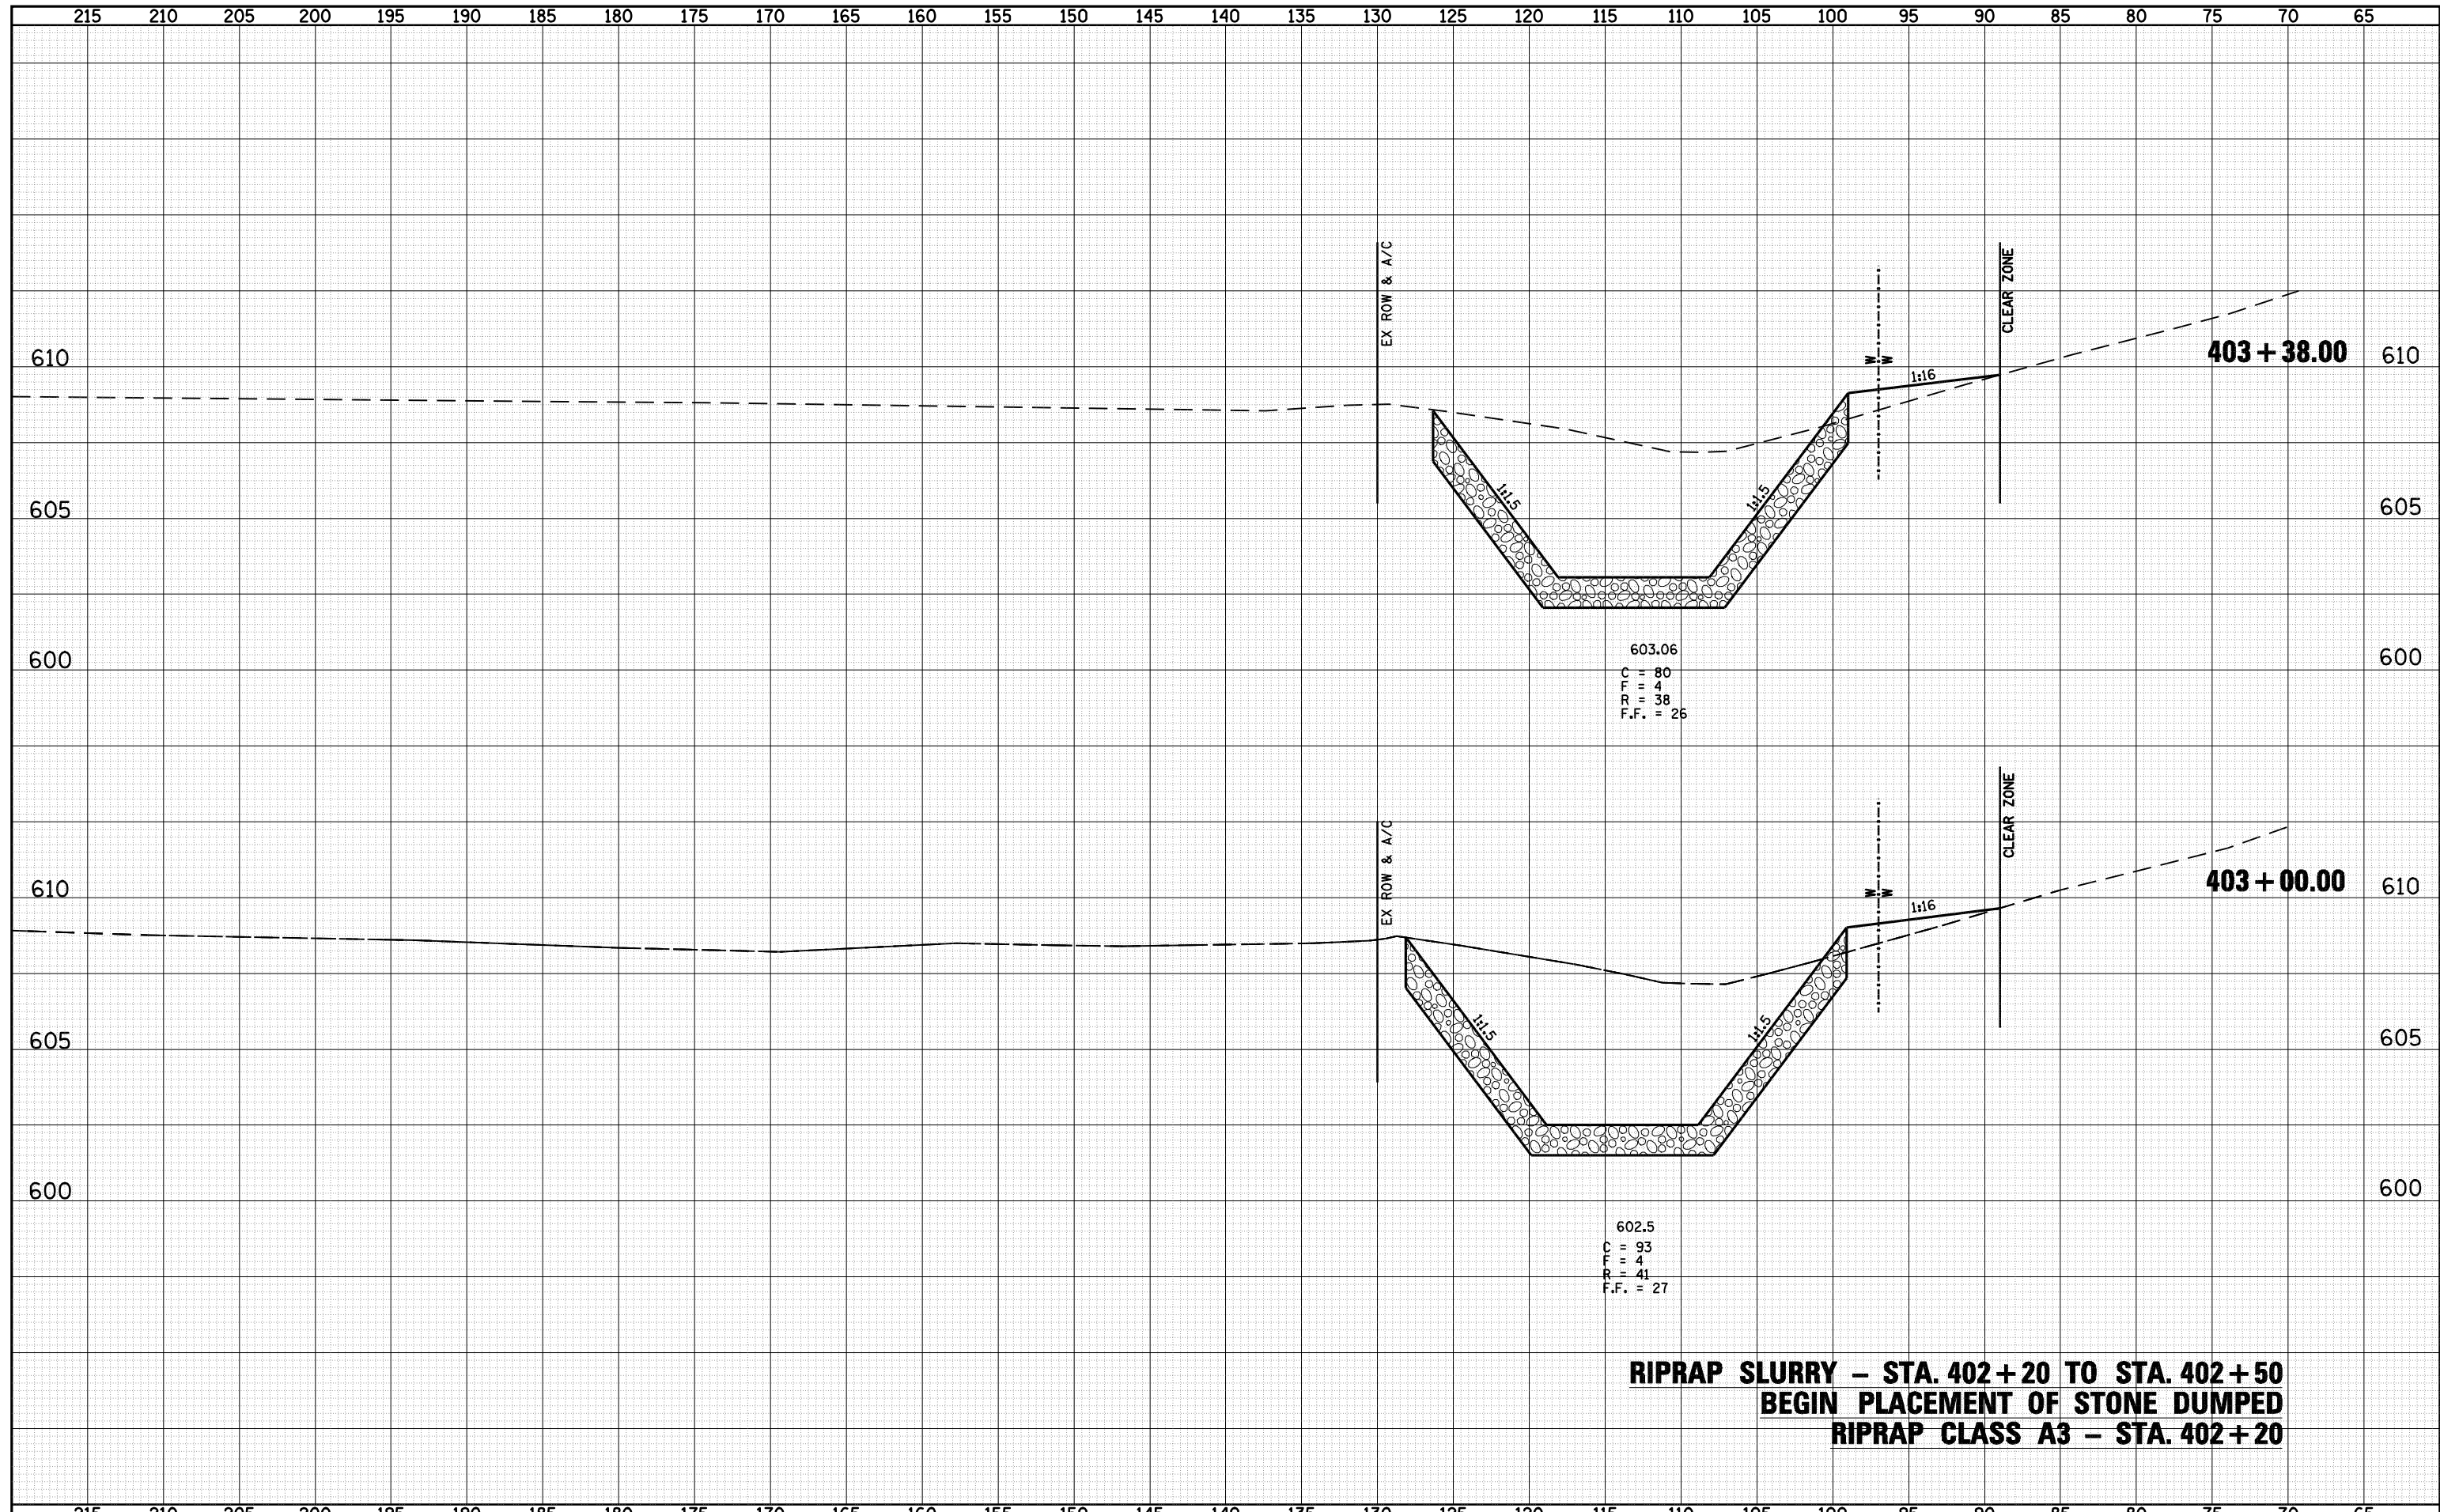

**RIPRAP SLURRY – STA. 402+20 TO STA. 402+50  
 BEGIN PLACEMENT OF STONE DUMPED  
 RIPRAP CLASS A3 – STA. 402+20**

FILE NAME =	USER NAME = laughlinr1	DESIGNED -	REVISED -	 <b>Allen Henderson &amp; Associates, Inc.</b> Civil and Structural Engineers Springfield, IL 62703 Phone: (217)544-8033 IL Design Firm No. 184-001907	<b>CROSS SECTIONS (WATERWAY NO. 1 &amp; 172)</b>		F.A.U. RTE.	SECTION	COUNTY	TOTAL SHEETS	SHEET NO.	
c:\pwwork\pwwid01\LAUGHLINRL\d0143507\0672A02	shh-xasht-172.dgn	DRAWN -	REVISED -		SCALE:	SHEET NO. 102 OF 147 SHEETS	STA. 403+00 TO STA. 403+38	8012	21(I-3)	SANGAMON	147	102
PLOT SCALE = 10.0000 "/td> <td>CHECKED -</td> <td>REVISED -</td> <td>REVISED -</td> <td colspan="2"></td> <td colspan="2">CONTRACT NO. 72A02</td> <td colspan="4"></td>	CHECKED -	REVISED -	REVISED -				CONTRACT NO. 72A02					
PLOT DATE = May-18-2009 03:22:59PM	DATE -	REVISED -	REVISED -				FED. ROAD DIST. NO.		ILLINOIS FED. AID PROJECT			