



DATE	
BY	
FINAL SURVEY	
PLOTTED	
NOTE BOOK	
AREAS CHECKED	
NO.	

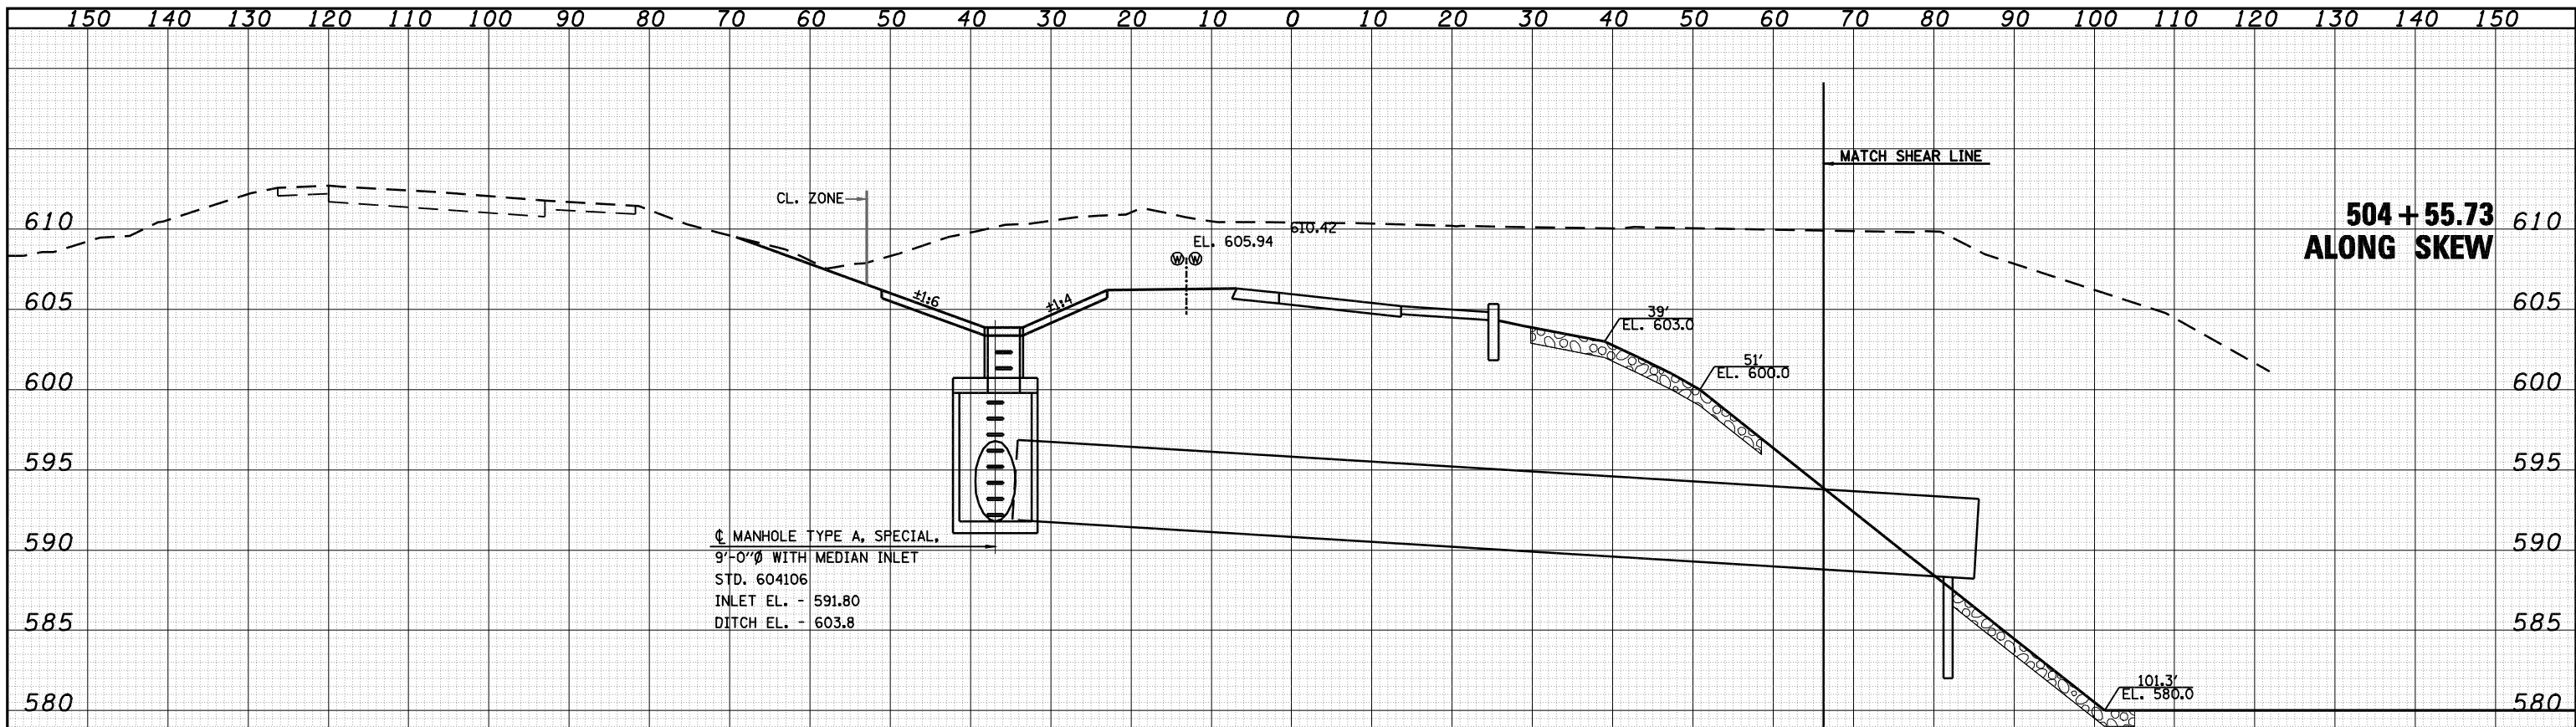

BEGIN 8" PCC DRIVEWAY PAVEMENT - STA. 504+55

DATE	
BY	
ORIGINAL SURVEY	
PLOTTED	
NOTE BOOK	
AREAS CHECKED	
NO.	

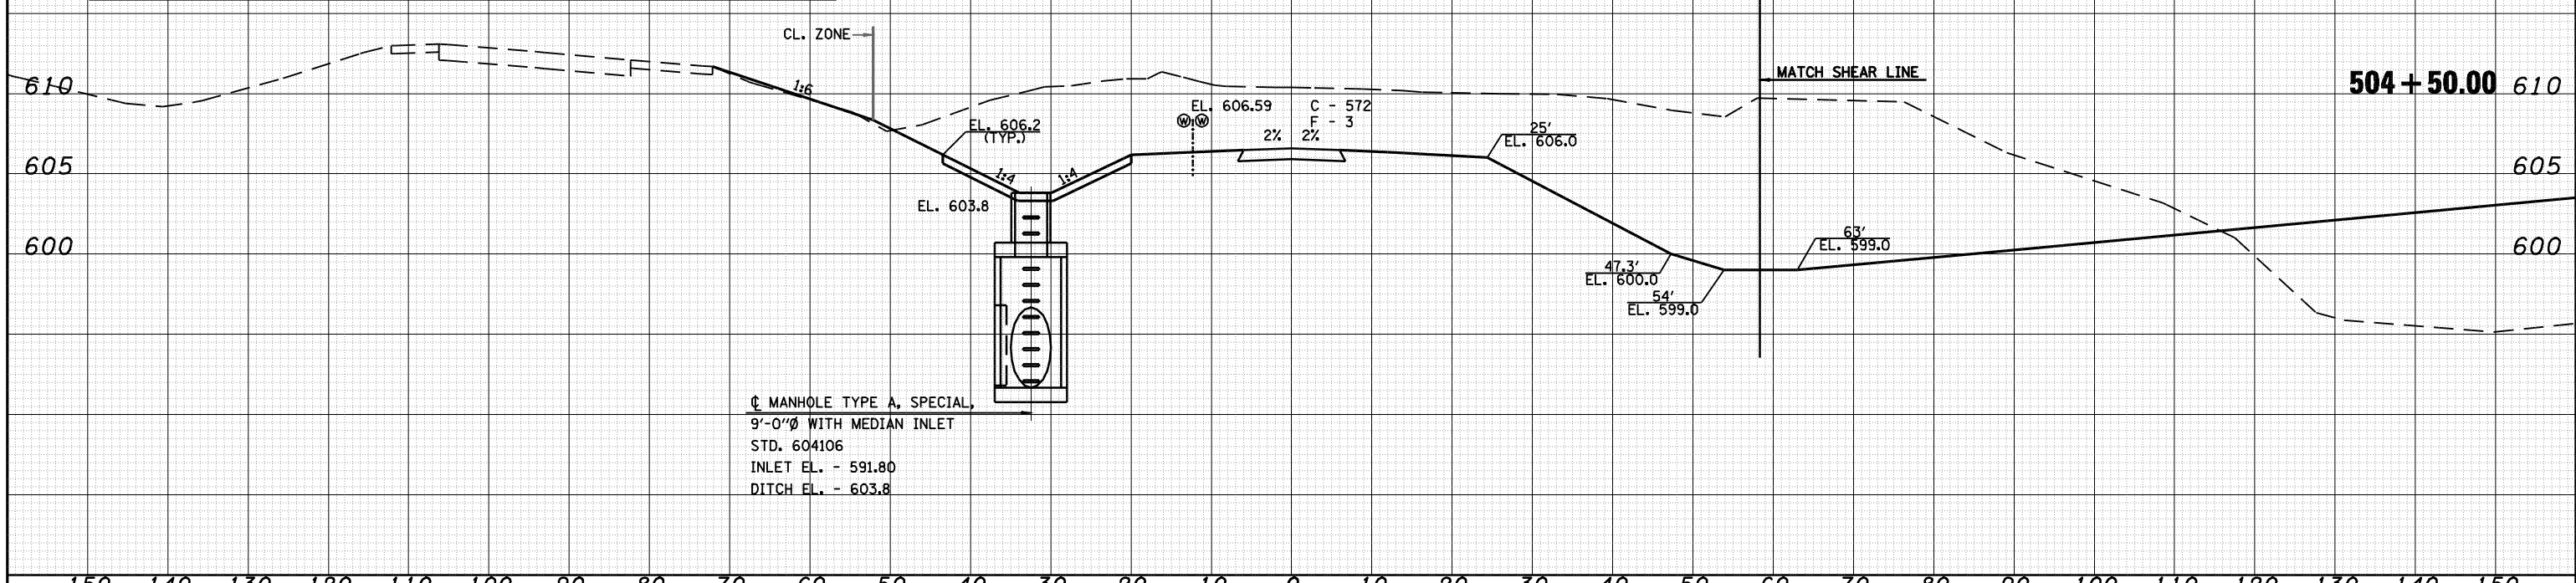

FILE NAME =	USER NAME = laughlinr1	DESIGNED -	REVISED -	<p>Allen Henderson & Associates, Inc. Civil and Structural Engineers Springfield, IL 62703 Phone: (217)544-8033 IL Design Firm No. 184-001907</p>	<p>CROSS SECTIONS (EAST ACCESS ROAD)</p>	F.A.U. RTE.	SECTION	COUNTY	TOTAL SHEETS	SHEET NO.
o:\pwork\pwidot\LAUGHLINR1\0143507\0672A02	gh-t-xasht-east access.dgn	DRAWN -	REVISED -			8012	21(I-3)	SANGAMON	147	109
PLOT SCALE = 20.0000' / IN.		CHECKED -	REVISED -			CONTRACT NO. 72A02				
PLOT DATE = May-18-2009 03:23:21PM		DATE -	REVISED -			FED. ROAD DIST. NO. ILLINOIS FED. AID PROJECT				

SCALE: SHEET NO. 109 OF 147 SHEETS STA. 504+50 TO STA. 505+00