



DATE	
BY	
FINAL SURVEY	
PLOTTED	
TEMPLATE	
NOTE BOOK	
AREAS CHECKED	
NO.	

DATE	
BY	
ORIGINAL SURVEY	
PLOTTED	
TEMPLATE	
NOTE BOOK	
AREAS CHECKED	
NO.	

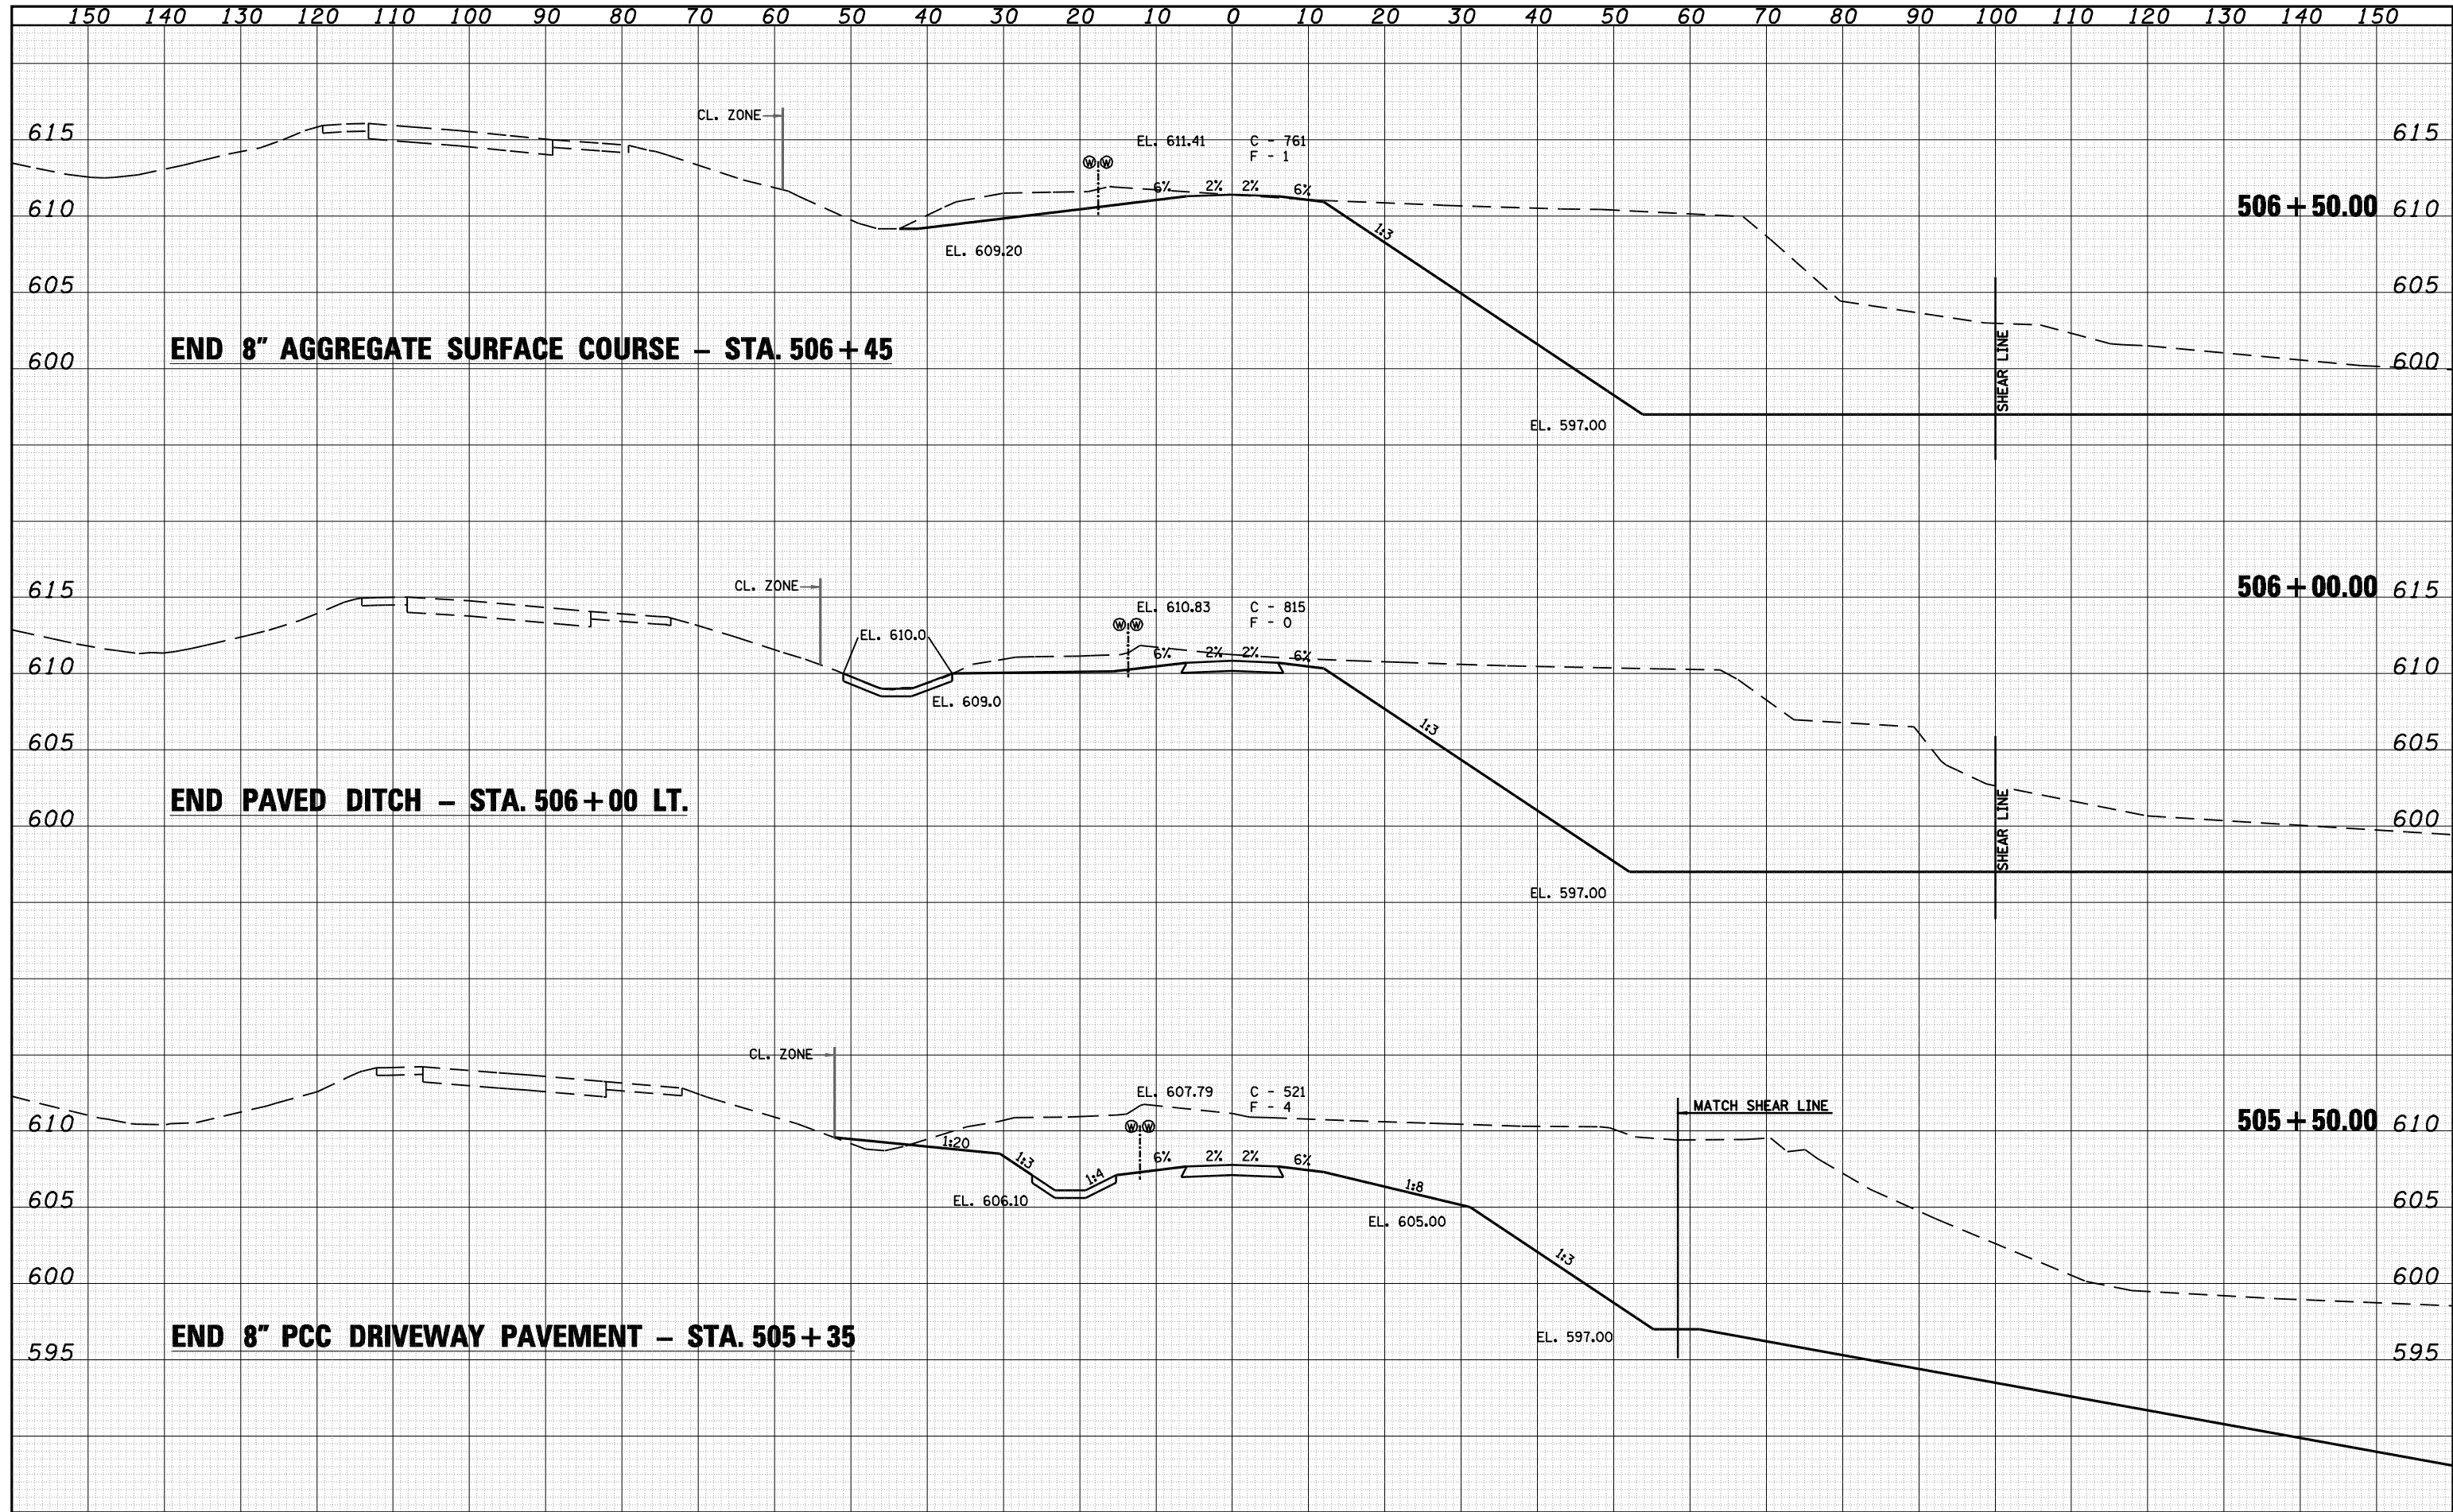

FILE NAME =	USER NAME = laughlinr1	DESIGNED -	REVISED -	 <b>Allen Henderson &amp; Associates, Inc.</b> Civil and Structural Engineers Springfield, IL 62703 Phone: (217)544-8033 IL Design Firm No. 184-001907	<b>CROSS SECTIONS (EAST ACCESS ROAD)</b>		F.A.U. RTE.	SECTION	COUNTY	TOTAL SHEETS	SHEET NO.	
o:\pwork\PWIDOT\LAUGHLINR1\0143507\0672A02	o:\pwork\east access.dgn	DRAWN -	REVISED -				8012	21(I-3)	SANGAMON	147	111	
PLOT SCALE = 20.0000' / IN.		CHECKED -	REVISED -		SCALE:		SHEET NO. 111 OF 147 SHEETS		STA. 507+00 TO STA. 508+00		CONTRACT NO. 72A02	
PLOT DATE = May-18-2009 03:23:29PM		DATE -	REVISED -				FED. ROAD DIST. NO.		ILLINOIS FED. AID PROJECT			