


DATE	
BY	
SURVEYED	
PLOTTED	
TEMPLATE	
AREAS	
CHECKED	
FINAL SURVEY	
NOTE BOOK	
NO.	

DATE	
BY	
SURVEYED	
PLOTTED	
TEMPLATE	
AREAS	
CHECKED	
ORIGINAL SURVEY	
NOTE BOOK	
NO.	

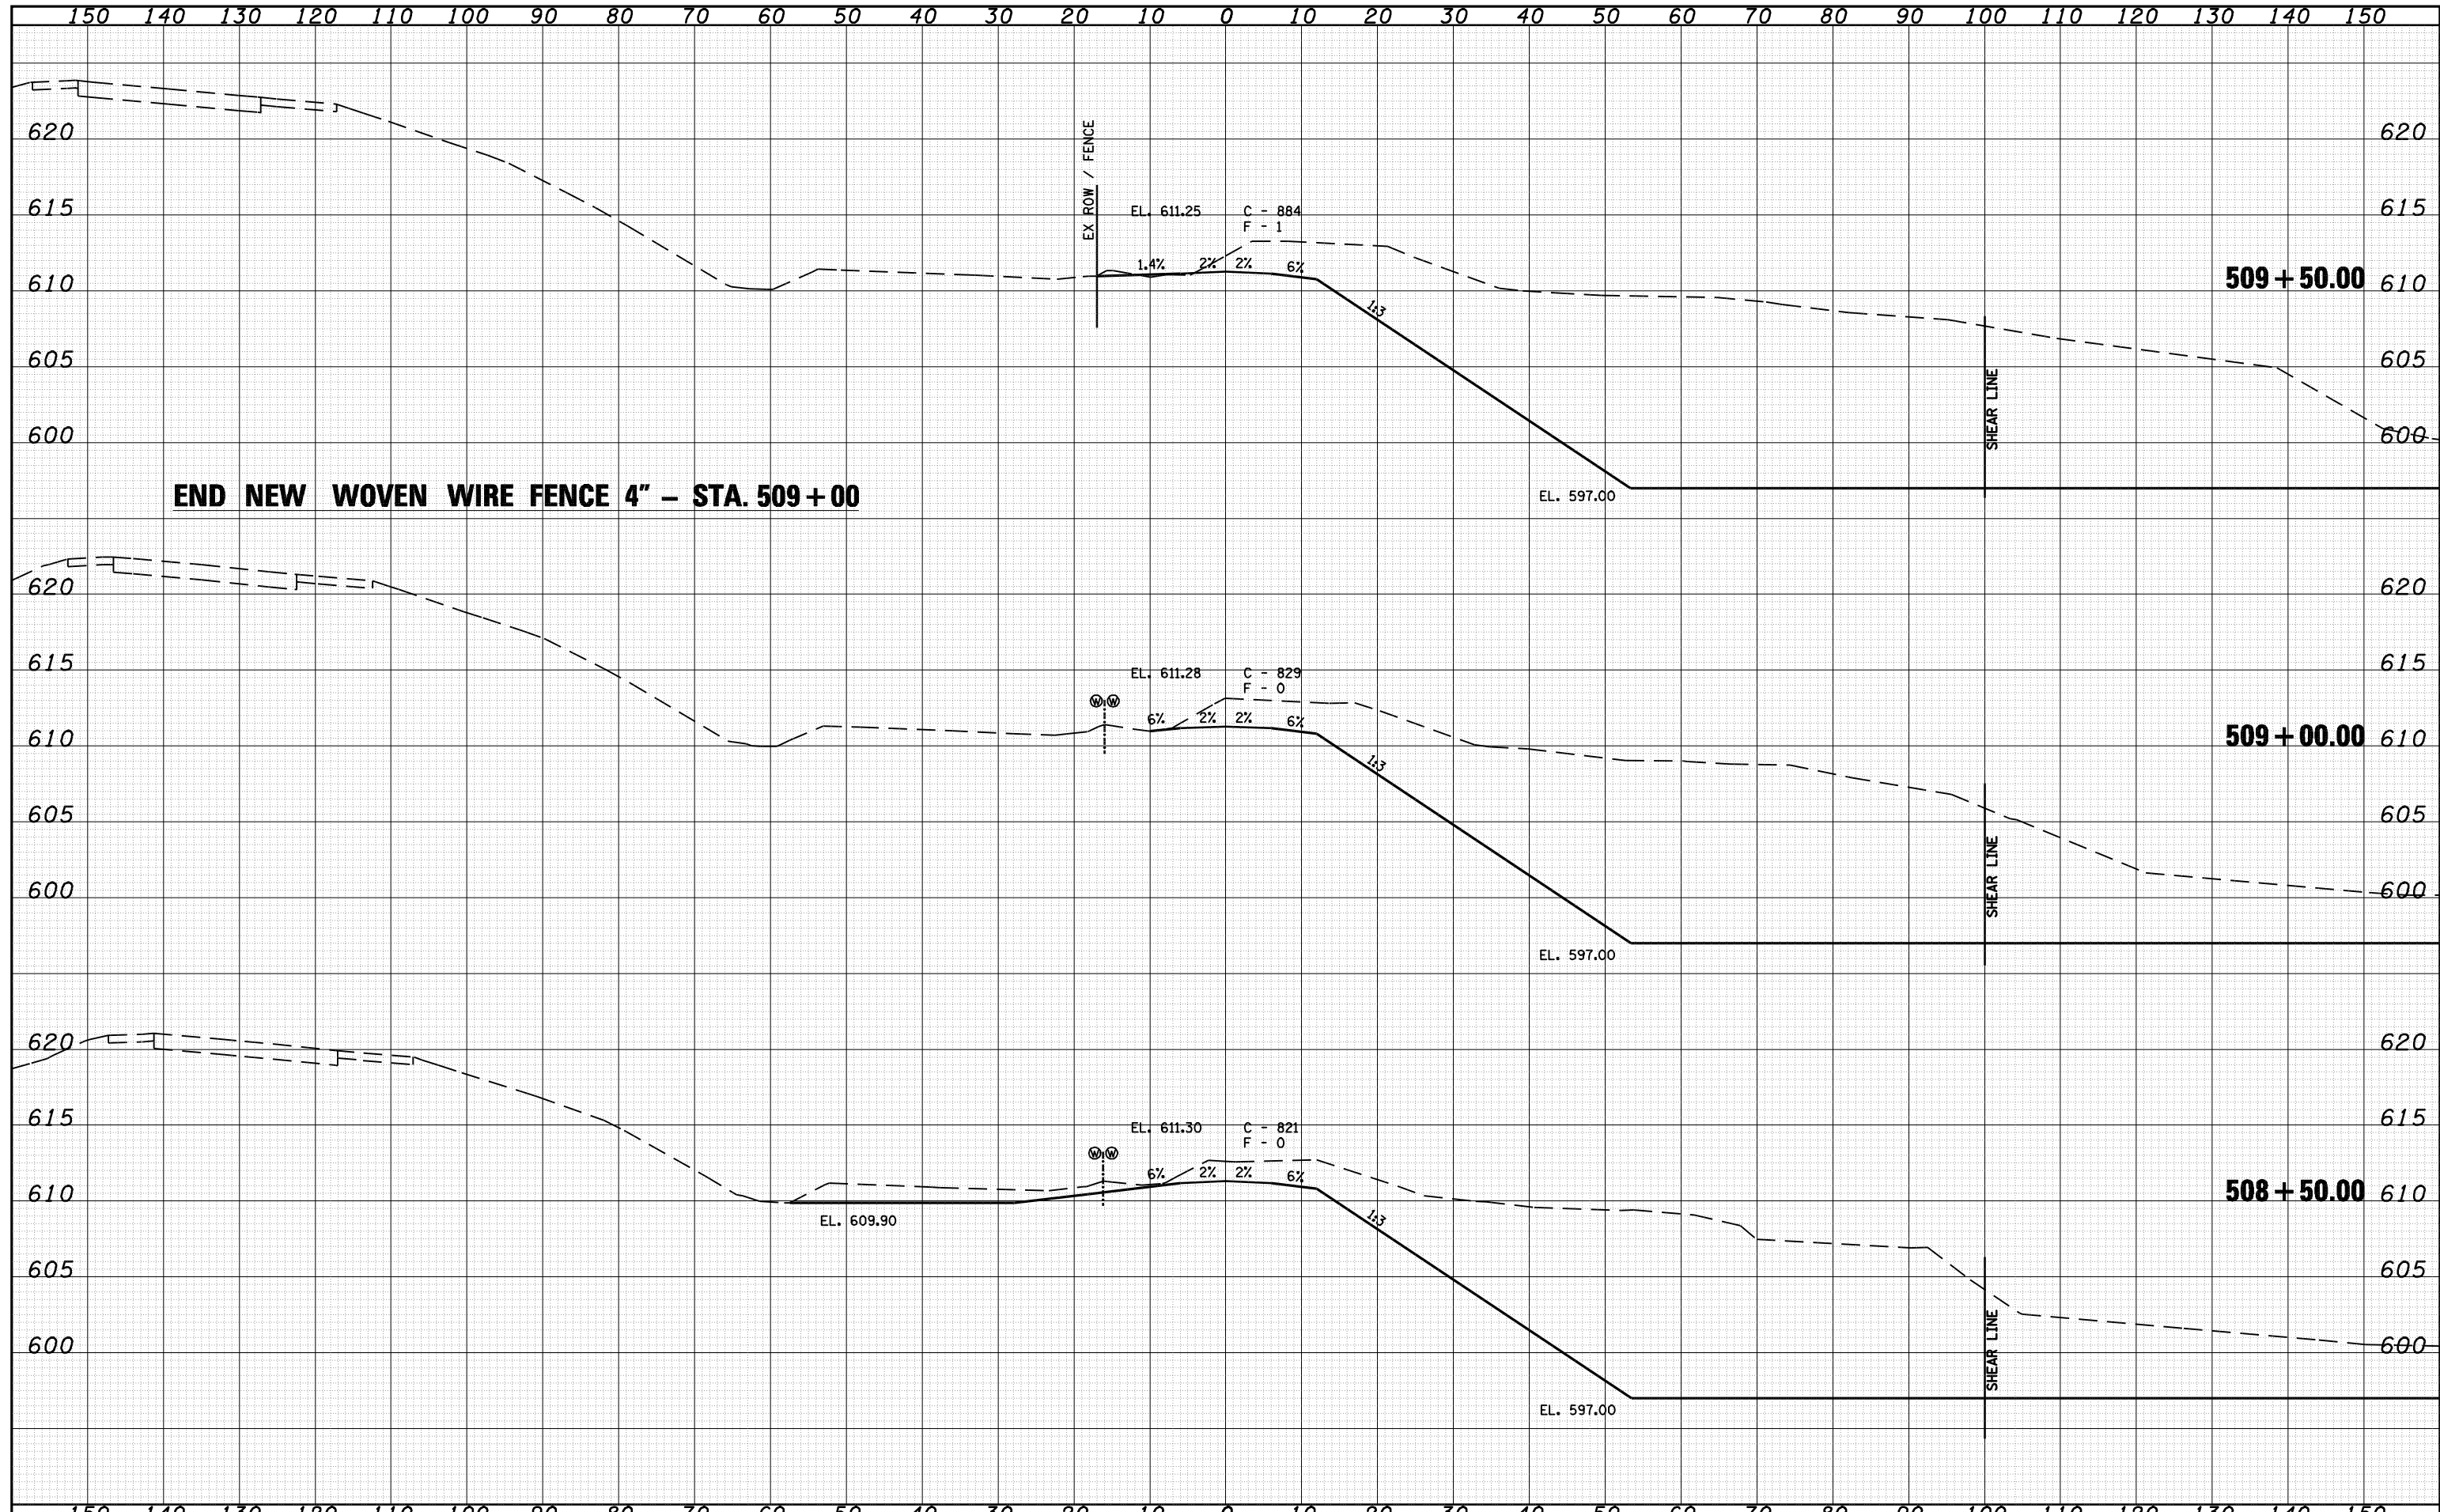


END NEW WOVEN WIRE FENCE 4" - STA. 509+00

FILE NAME =
 o:\pwork\PWIDOT\LAUGHLINRL\0143507\0672A02

USER NAME = laughlinr1
 sht-xasht-east access.dgn
 PLOT SCALE = 20.0000' / IN.
 PLOT DATE = May-18-2009 03:23:36PM

DESIGNED -
 DRAWN -
 CHECKED -
 DATE -

REVISED -
 REVISED -
 REVISED -
 REVISED -

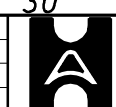

Allen Henderson & Associates, Inc.
 Civil and Structural Engineers Springfield, IL
 62703 Phone: (217)544-8033 IL Design Firm
 No. 184-001907

**CROSS SECTIONS
 (EAST ACCESS ROAD)**
 SCALE: SHEET NO. 113 OF 147 SHEETS STA. 510+00 TO STA. 510+50

F.A.U. RTE.	SECTION	COUNTY	TOTAL SHEETS	SHEET NO.
8012	21(I-3)	SANGAMON	147	113
CONTRACT NO. 72A02				
FED. ROAD DIST. NO. ILLINOIS FED. AID PROJECT				