


DATE	
BY	
SURVEYED	
PLOTTED	
TEMPLATE	
AREAS	
CHECKED	
FINAL SURVEY	
NOTE BOOK	
NO.	

DATE	
BY	
SURVEYED	
PLOTTED	
TEMPLATE	
AREAS	
CHECKED	
ORIGINAL SURVEY	
NOTE BOOK	
NO.	

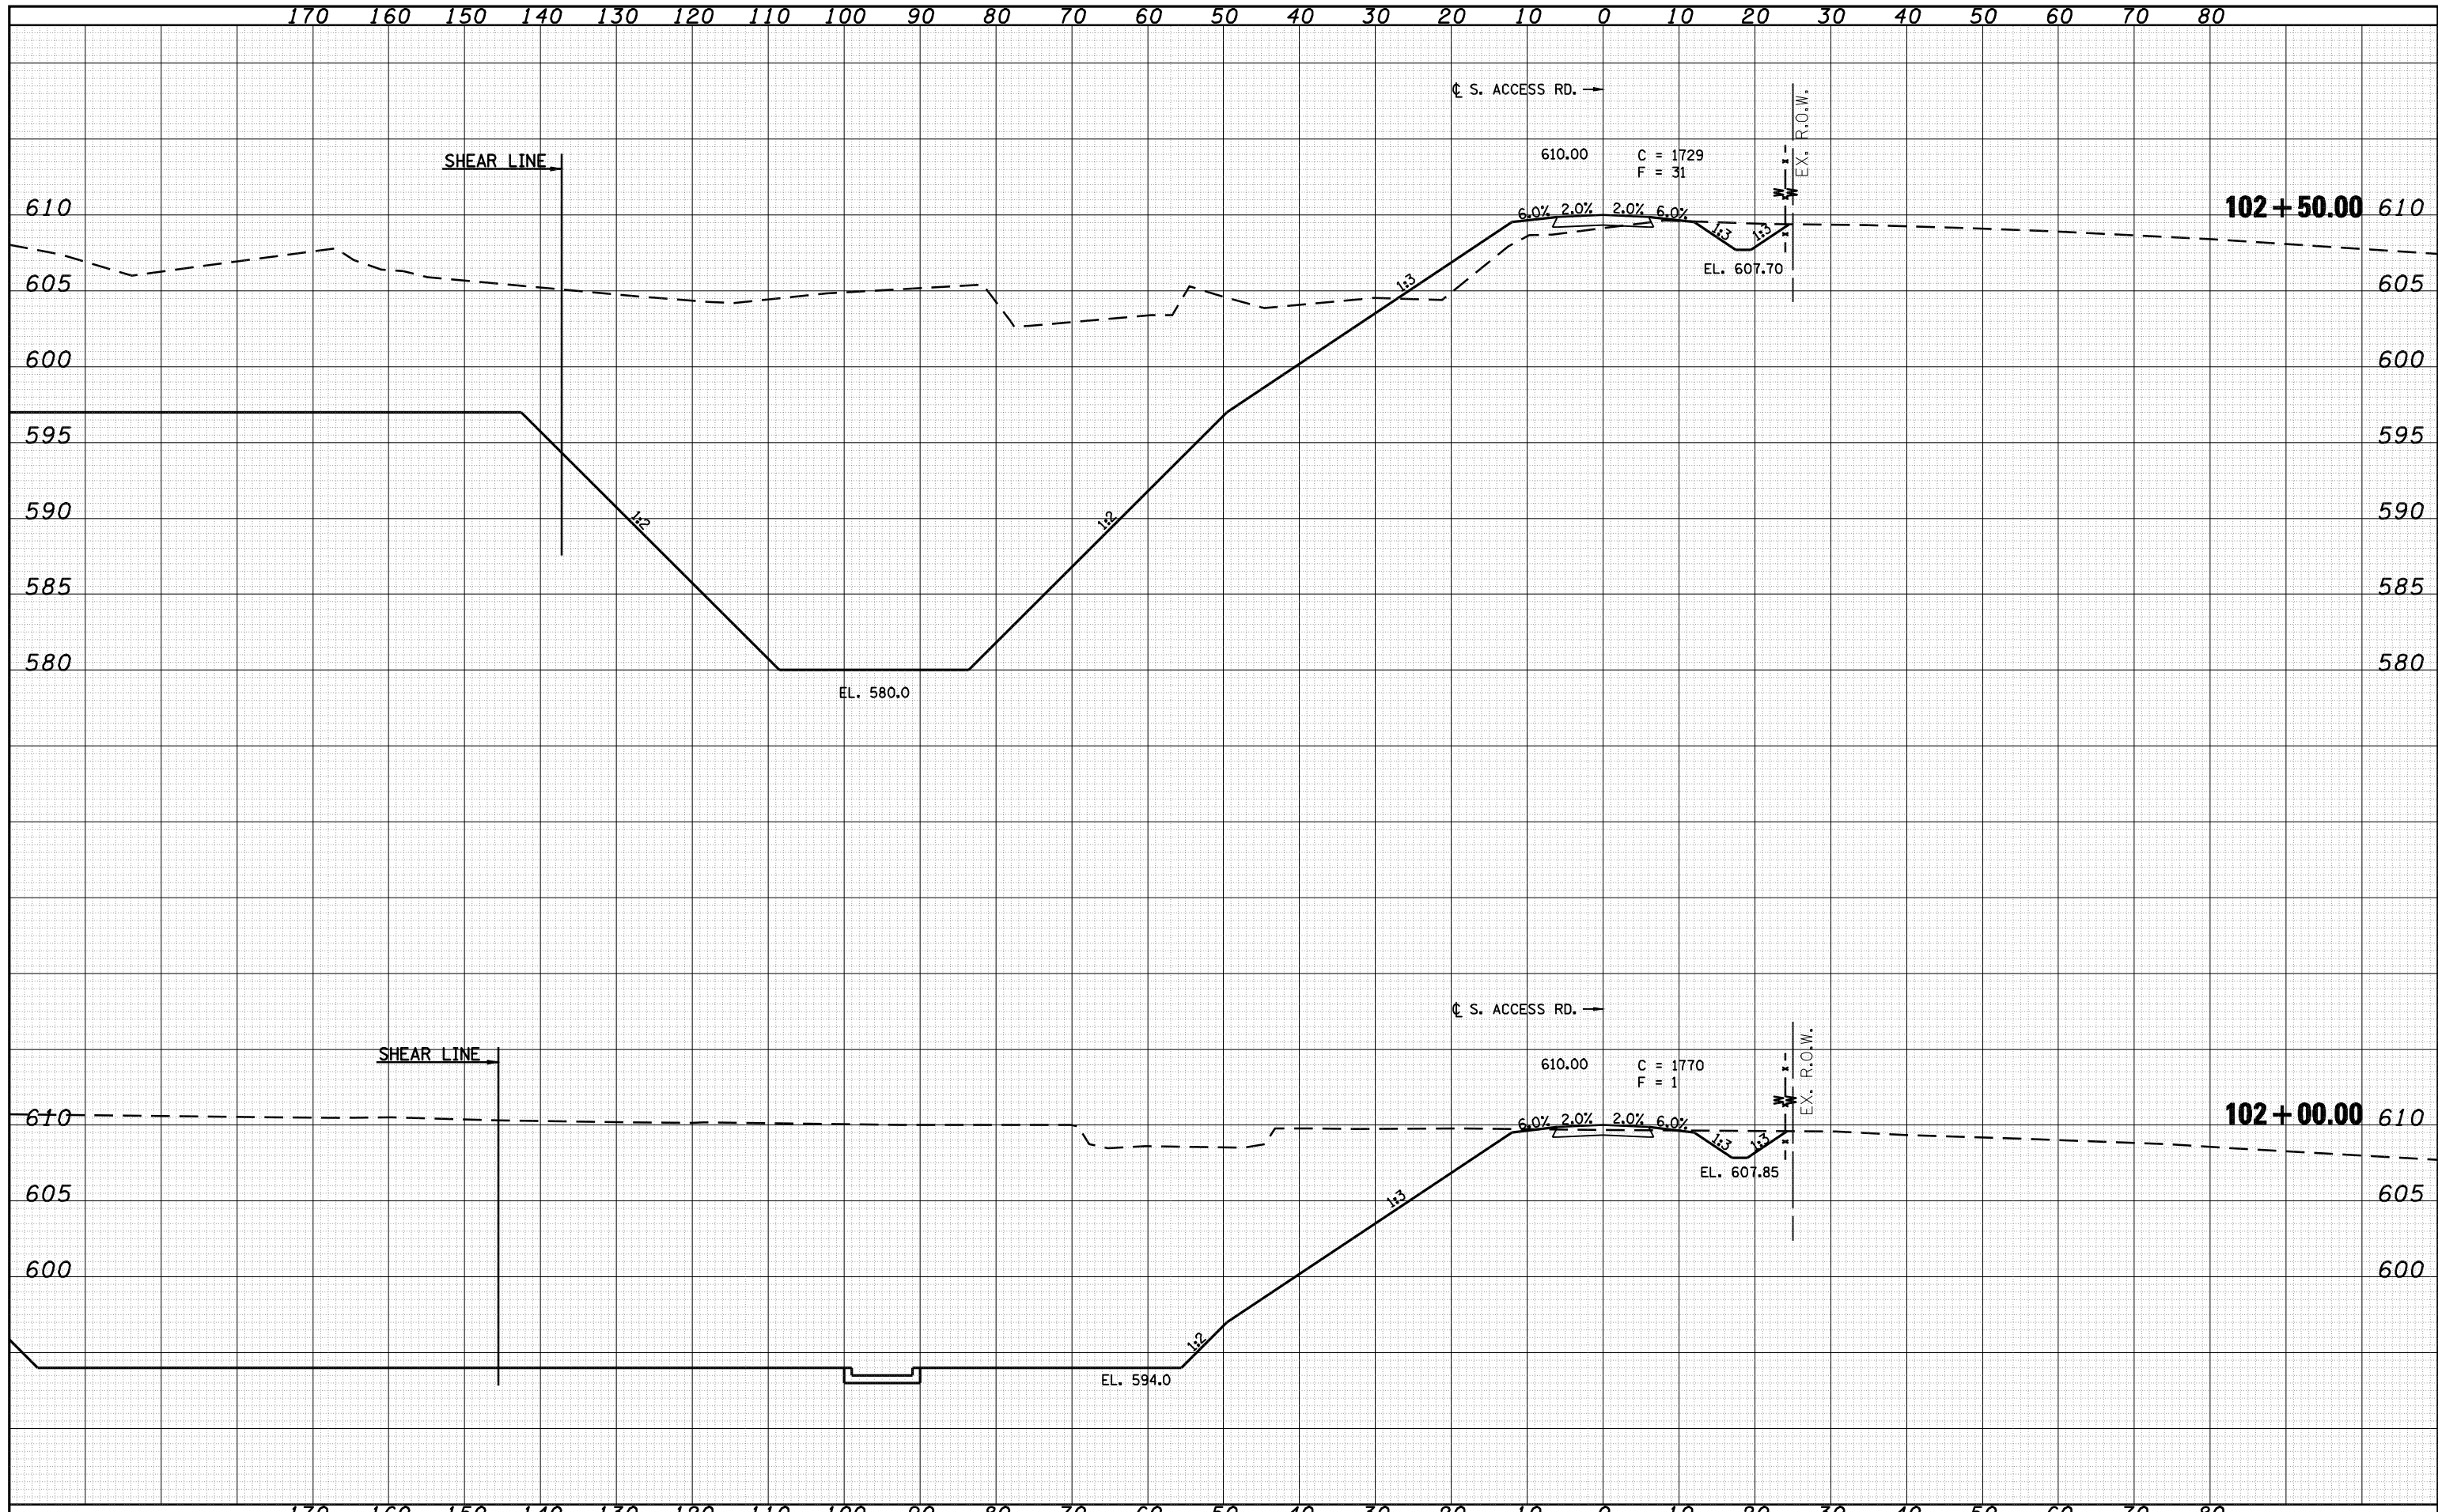

FILE NAME =	USER NAME = laughlinr1	DESIGNED -	REVISED -	<b>Allen Henderson &amp; Associates, Inc.</b> Civil and Structural Engineers Springfield, IL 62703 Phone: (217)544-8033 IL Design Firm No. 184-001907	<b>CROSS SECTIONS</b>		F.A.U. RTE.	SECTION	COUNTY	TOTAL SHEETS	SHEET NO.
c:\pwwork\PWIDOT\LAUGHLINR1\0143507\0672A02	shh-xasht-south access.dgn	DRAWN -	REVISED -		<b>(SOUTH ACCESS ROAD)</b>		8012	21(I-3)	SANGAMON	147	120
	PLOT SCALE = 20.0000' / IN.	CHECKED -	REVISED -		SCALE:	SHEET NO. 120 OF 147 SHEETS	STA. 102+00 TO STA. 102+50		CONTRACT NO. 72A02		
	PLOT DATE = May-18-2009 03:24:01PM	DATE -	REVISED -				FED. ROAD DIST. NO. ILLINOIS FED. AID PROJECT				