


DATE	
BY	
FINAL SURVEY	
SURVEYED	
NOTE BOOK	
PLOTTED	
TEMPLATE	
AREAS	
CHECKED	
NO.	

DATE	
BY	
ORIGINAL SURVEY	
SURVEYED	
NOTE BOOK	
PLOTTED	
TEMPLATE	
AREAS	
CHECKED	
NO.	

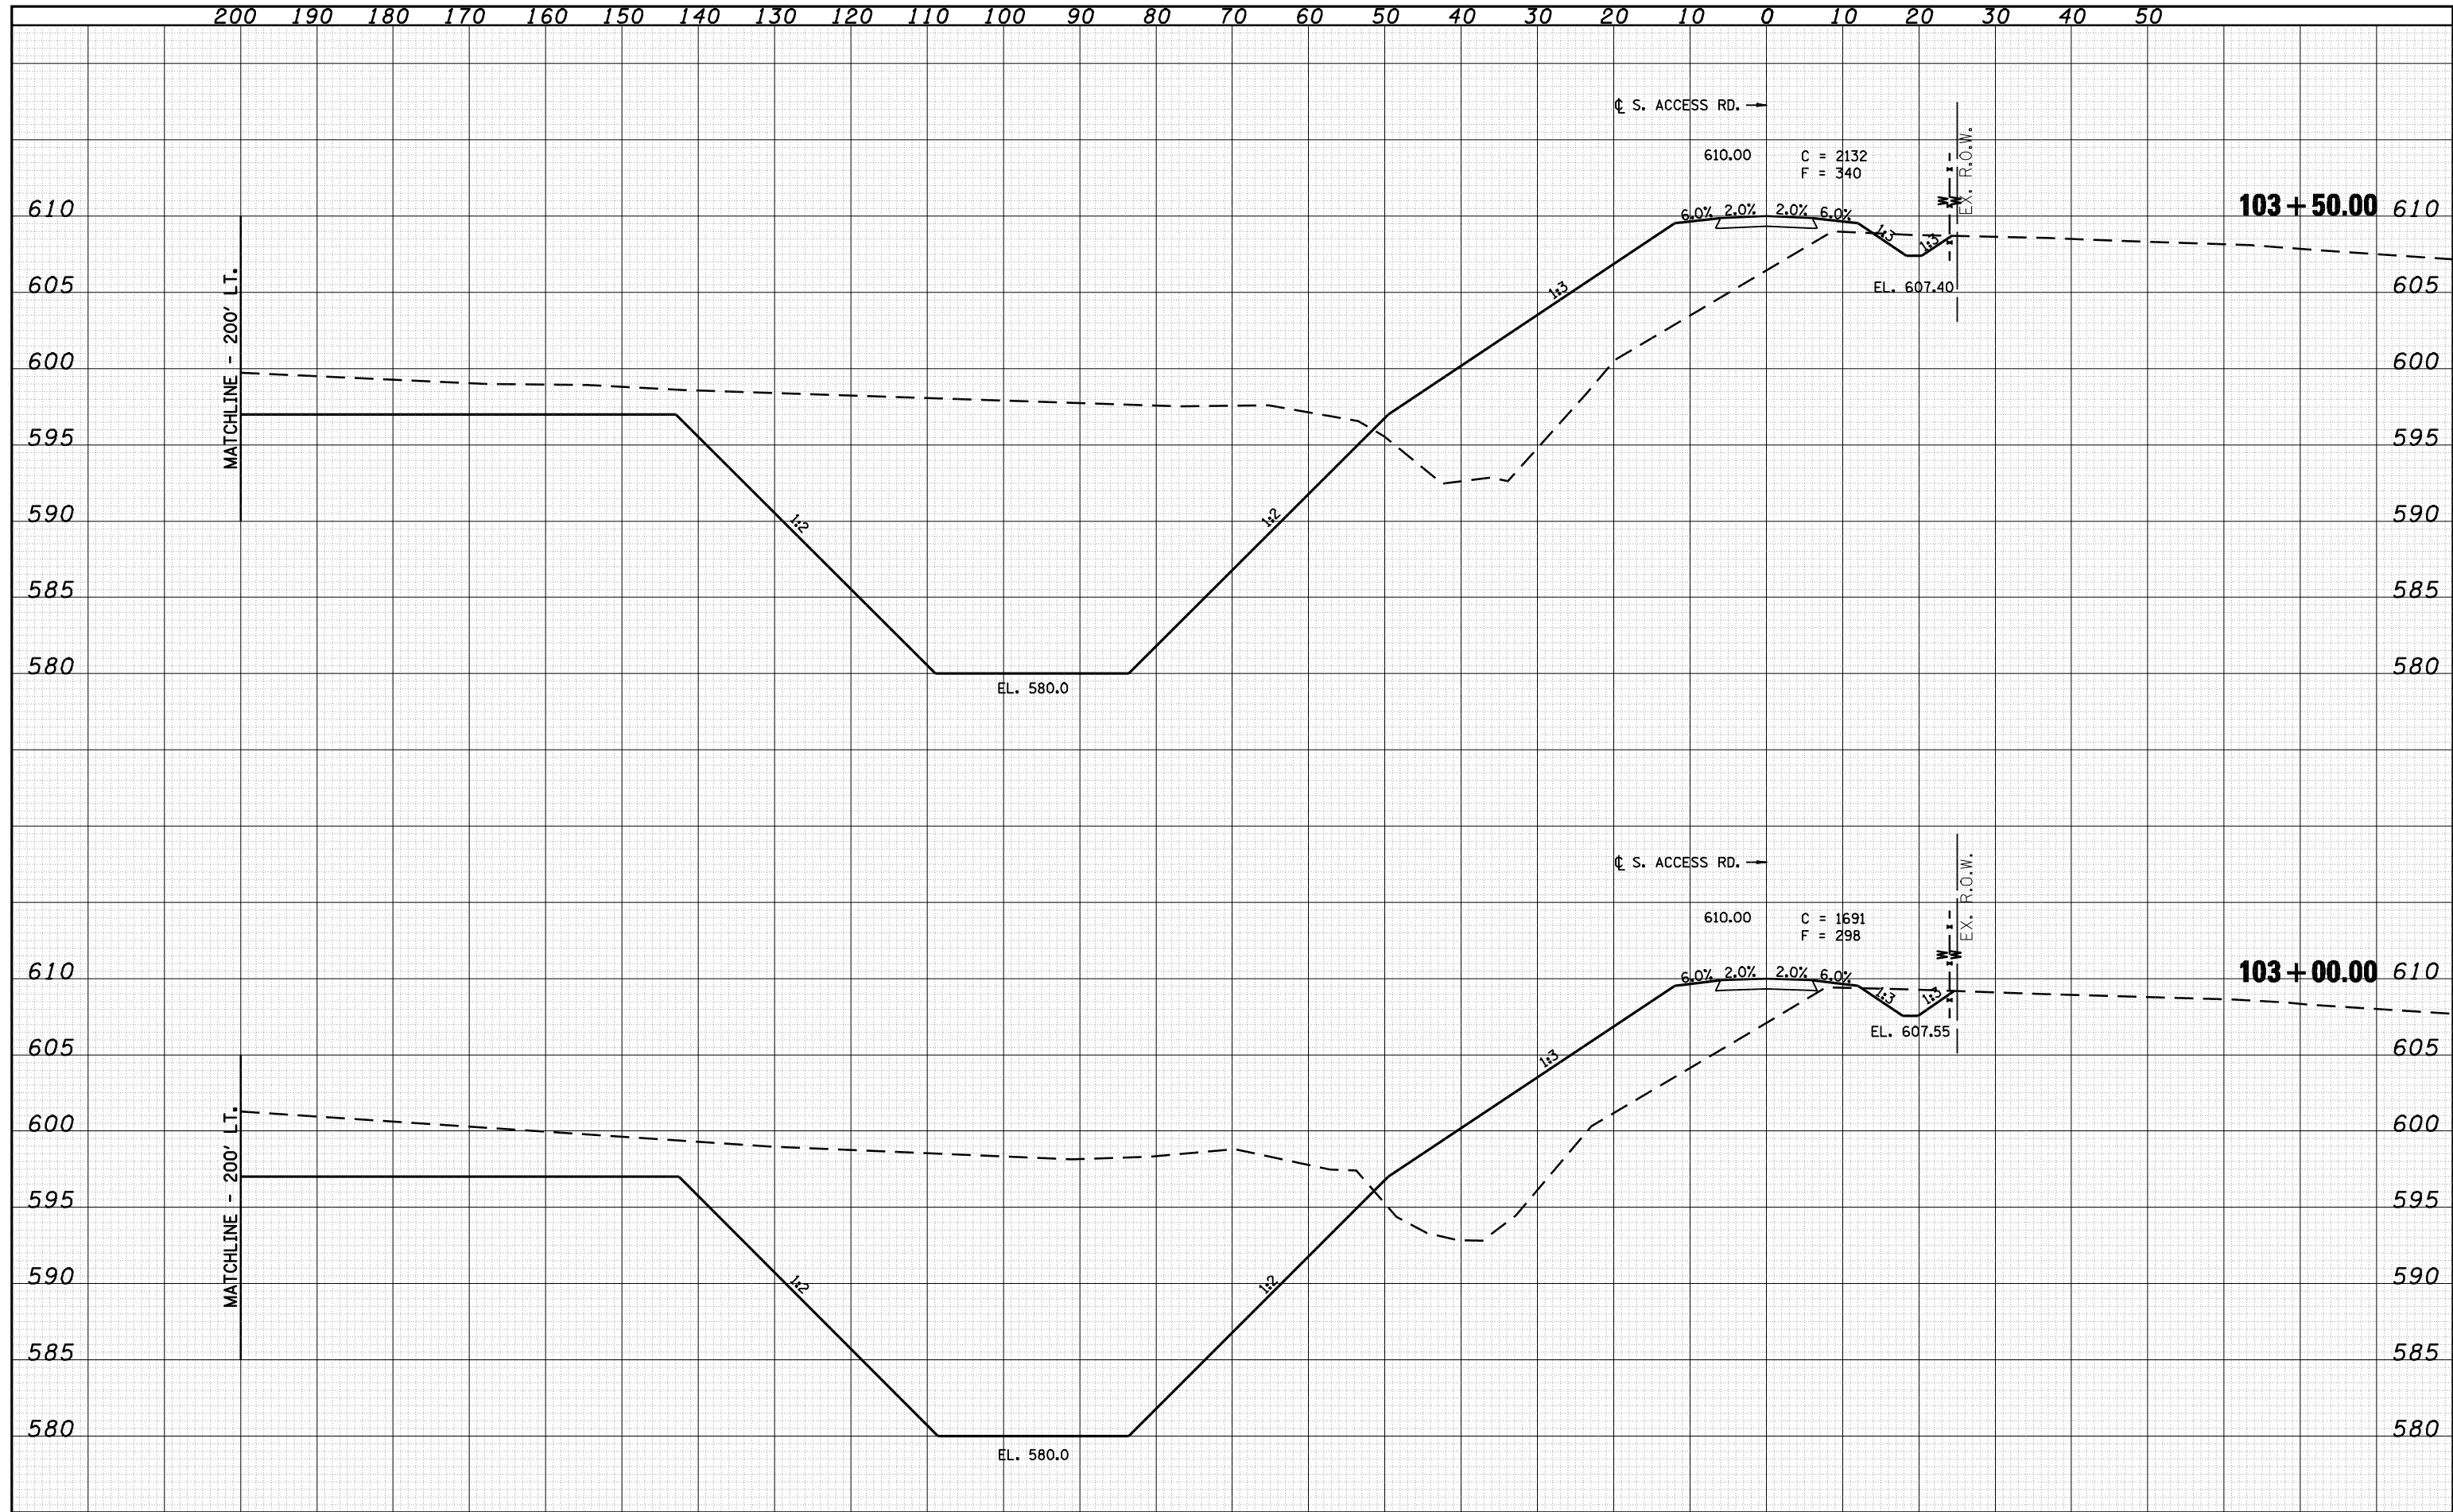

FILE NAME =	USER NAME = laughlinr1	DESIGNED -	REVISED -	Allen Henderson & Associates, Inc. Civil and Structural Engineers Springfield, IL 62703 Phone: (217)544-8033 IL Design Firm No. 184-001907	CROSS SECTIONS (SOUTH ACCESS ROAD)		F.A.U. RTE.	SECTION	COUNTY	TOTAL SHEETS	SHEET NO.	
c:\pwwork\pwwidot\LAUGHLINR1\0143507\0672A02	shht-xasht-south access.dgn	DRAWN -	REVISED -				8012	21(I-3)	SANGAMON	147	121	
	PLOT SCALE = 20.0000' / IN.	CHECKED -	REVISED -		SCALE:		SHEET NO. 121 OF 147 SHEETS		STA. 103+00 TO STA. 103+50		CONTRACT NO. 72A02	
	PLOT DATE = May-18-2009 03:24:04PM	DATE -	REVISED -				FED. ROAD DIST. NO.		ILLINOIS FED. AID PROJECT			