



DATE	
BY	
FINAL SURVEY	
NOTE BOOK	
NO.	
SURVEYED	
PLOTTED	
TEMPLATE	
AREAS	
CHECKED	

DATE	
BY	
ORIGINAL SURVEY	
NOTE BOOK	
NO.	
SURVEYED	
PLOTTED	
TEMPLATE	
AREAS	
CHECKED	

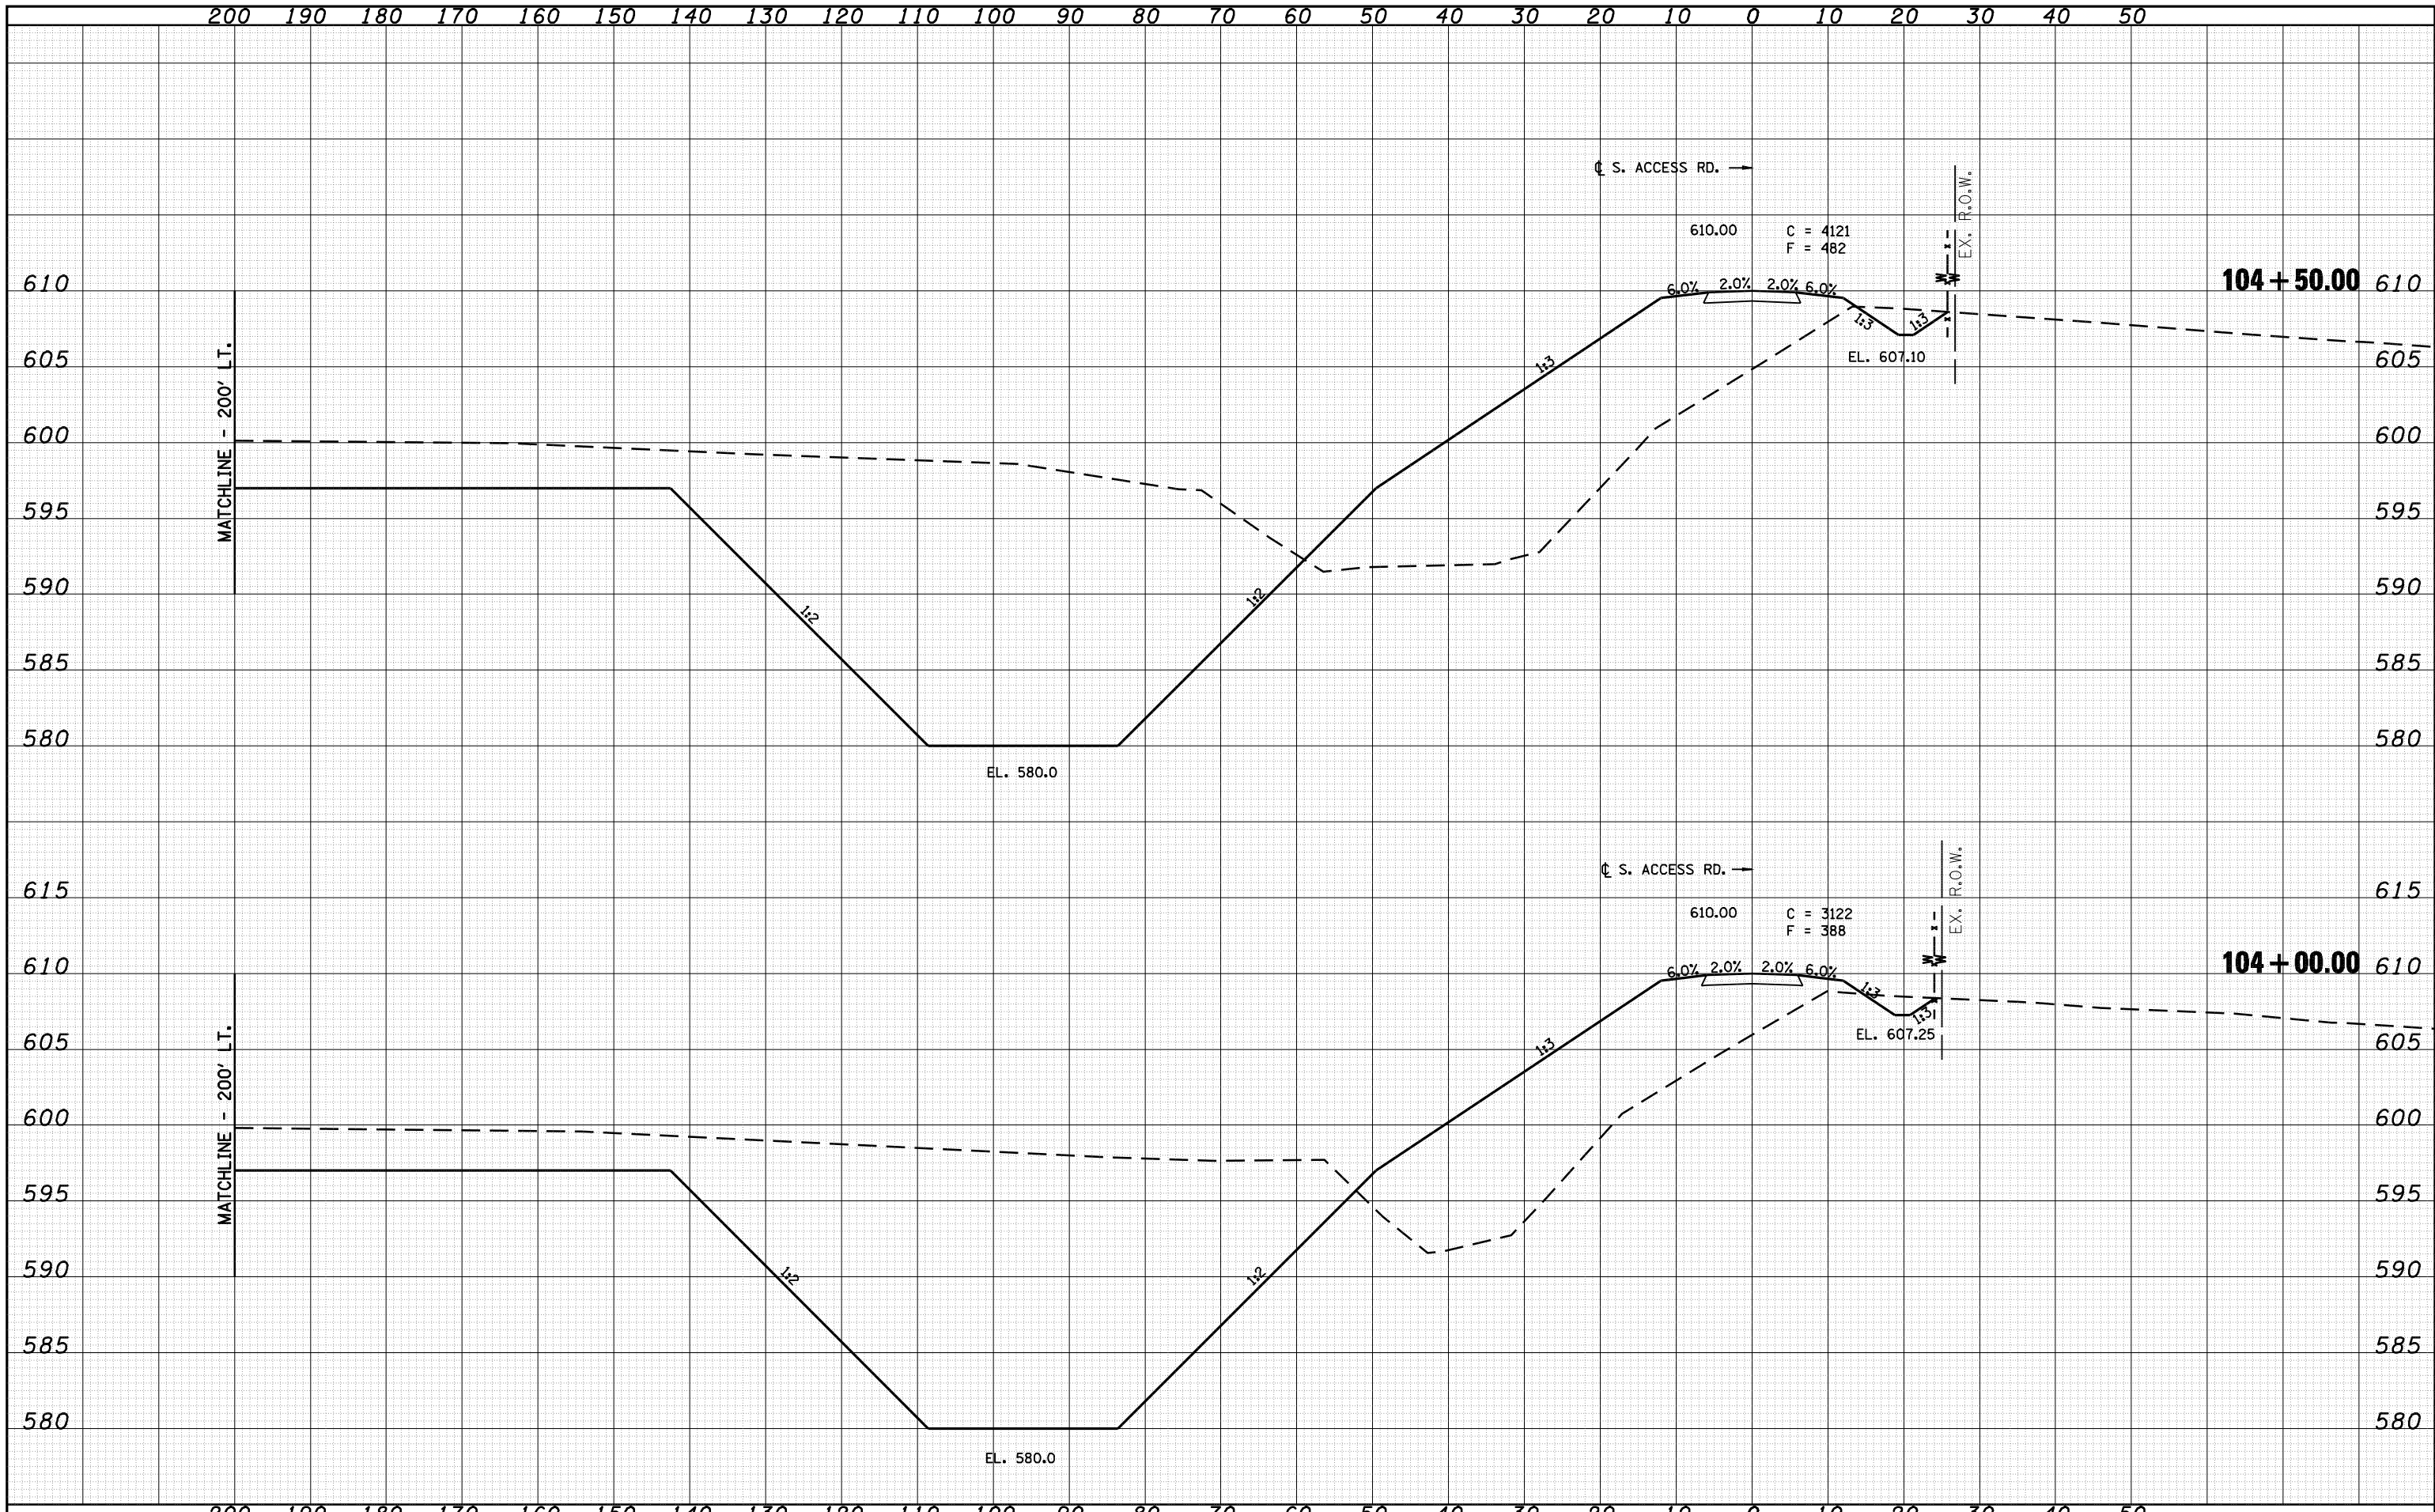

FILE NAME =	USER NAME = laughlinr1	DESIGNED -	REVISED -	 Allen Henderson & Associates, Inc. Civil and Structural Engineers Springfield, IL 62703 Phone: (217)544-8033 IL Design Firm No. 184-001907	CROSS SECTIONS (SOUTH ACCESS ROAD)		F.A.U. RTE.	SECTION	COUNTY	TOTAL SHEETS	SHEET NO.	
o:\pwwork\pwwid07\LAUGHLINRL\d0143507\0672A02	o:\pwwork\pwwid07\LAUGHLINRL\d0143507\0672A02	DRAWN -	REVISED -				8012	21(I-3)	SANGAMON	147	123	
		CHECKED -	REVISED -		SCALE:		SHEET NO. 123 OF 147 SHEETS		STA. 104+00 TO STA. 104+50		CONTRACT NO. 72A02	
		DATE -	REVISED -				FED. ROAD DIST. NO.		ILLINOIS FED. AID PROJECT			