


700 690 680 670 660 650 640 630 620 610 600 590 580 570 560 550 540 530 520 510 500 490 480 470 460 450

| | |
|------------------|---------|
| DATE | |
| BY | |
| FINAL SURVEY NO. | |
| SURVEYED AREAS | CHECKED |
| PLOTTED TEMPLATE | |
| NOTE BOOK | |
| AREAS CHECKED | |

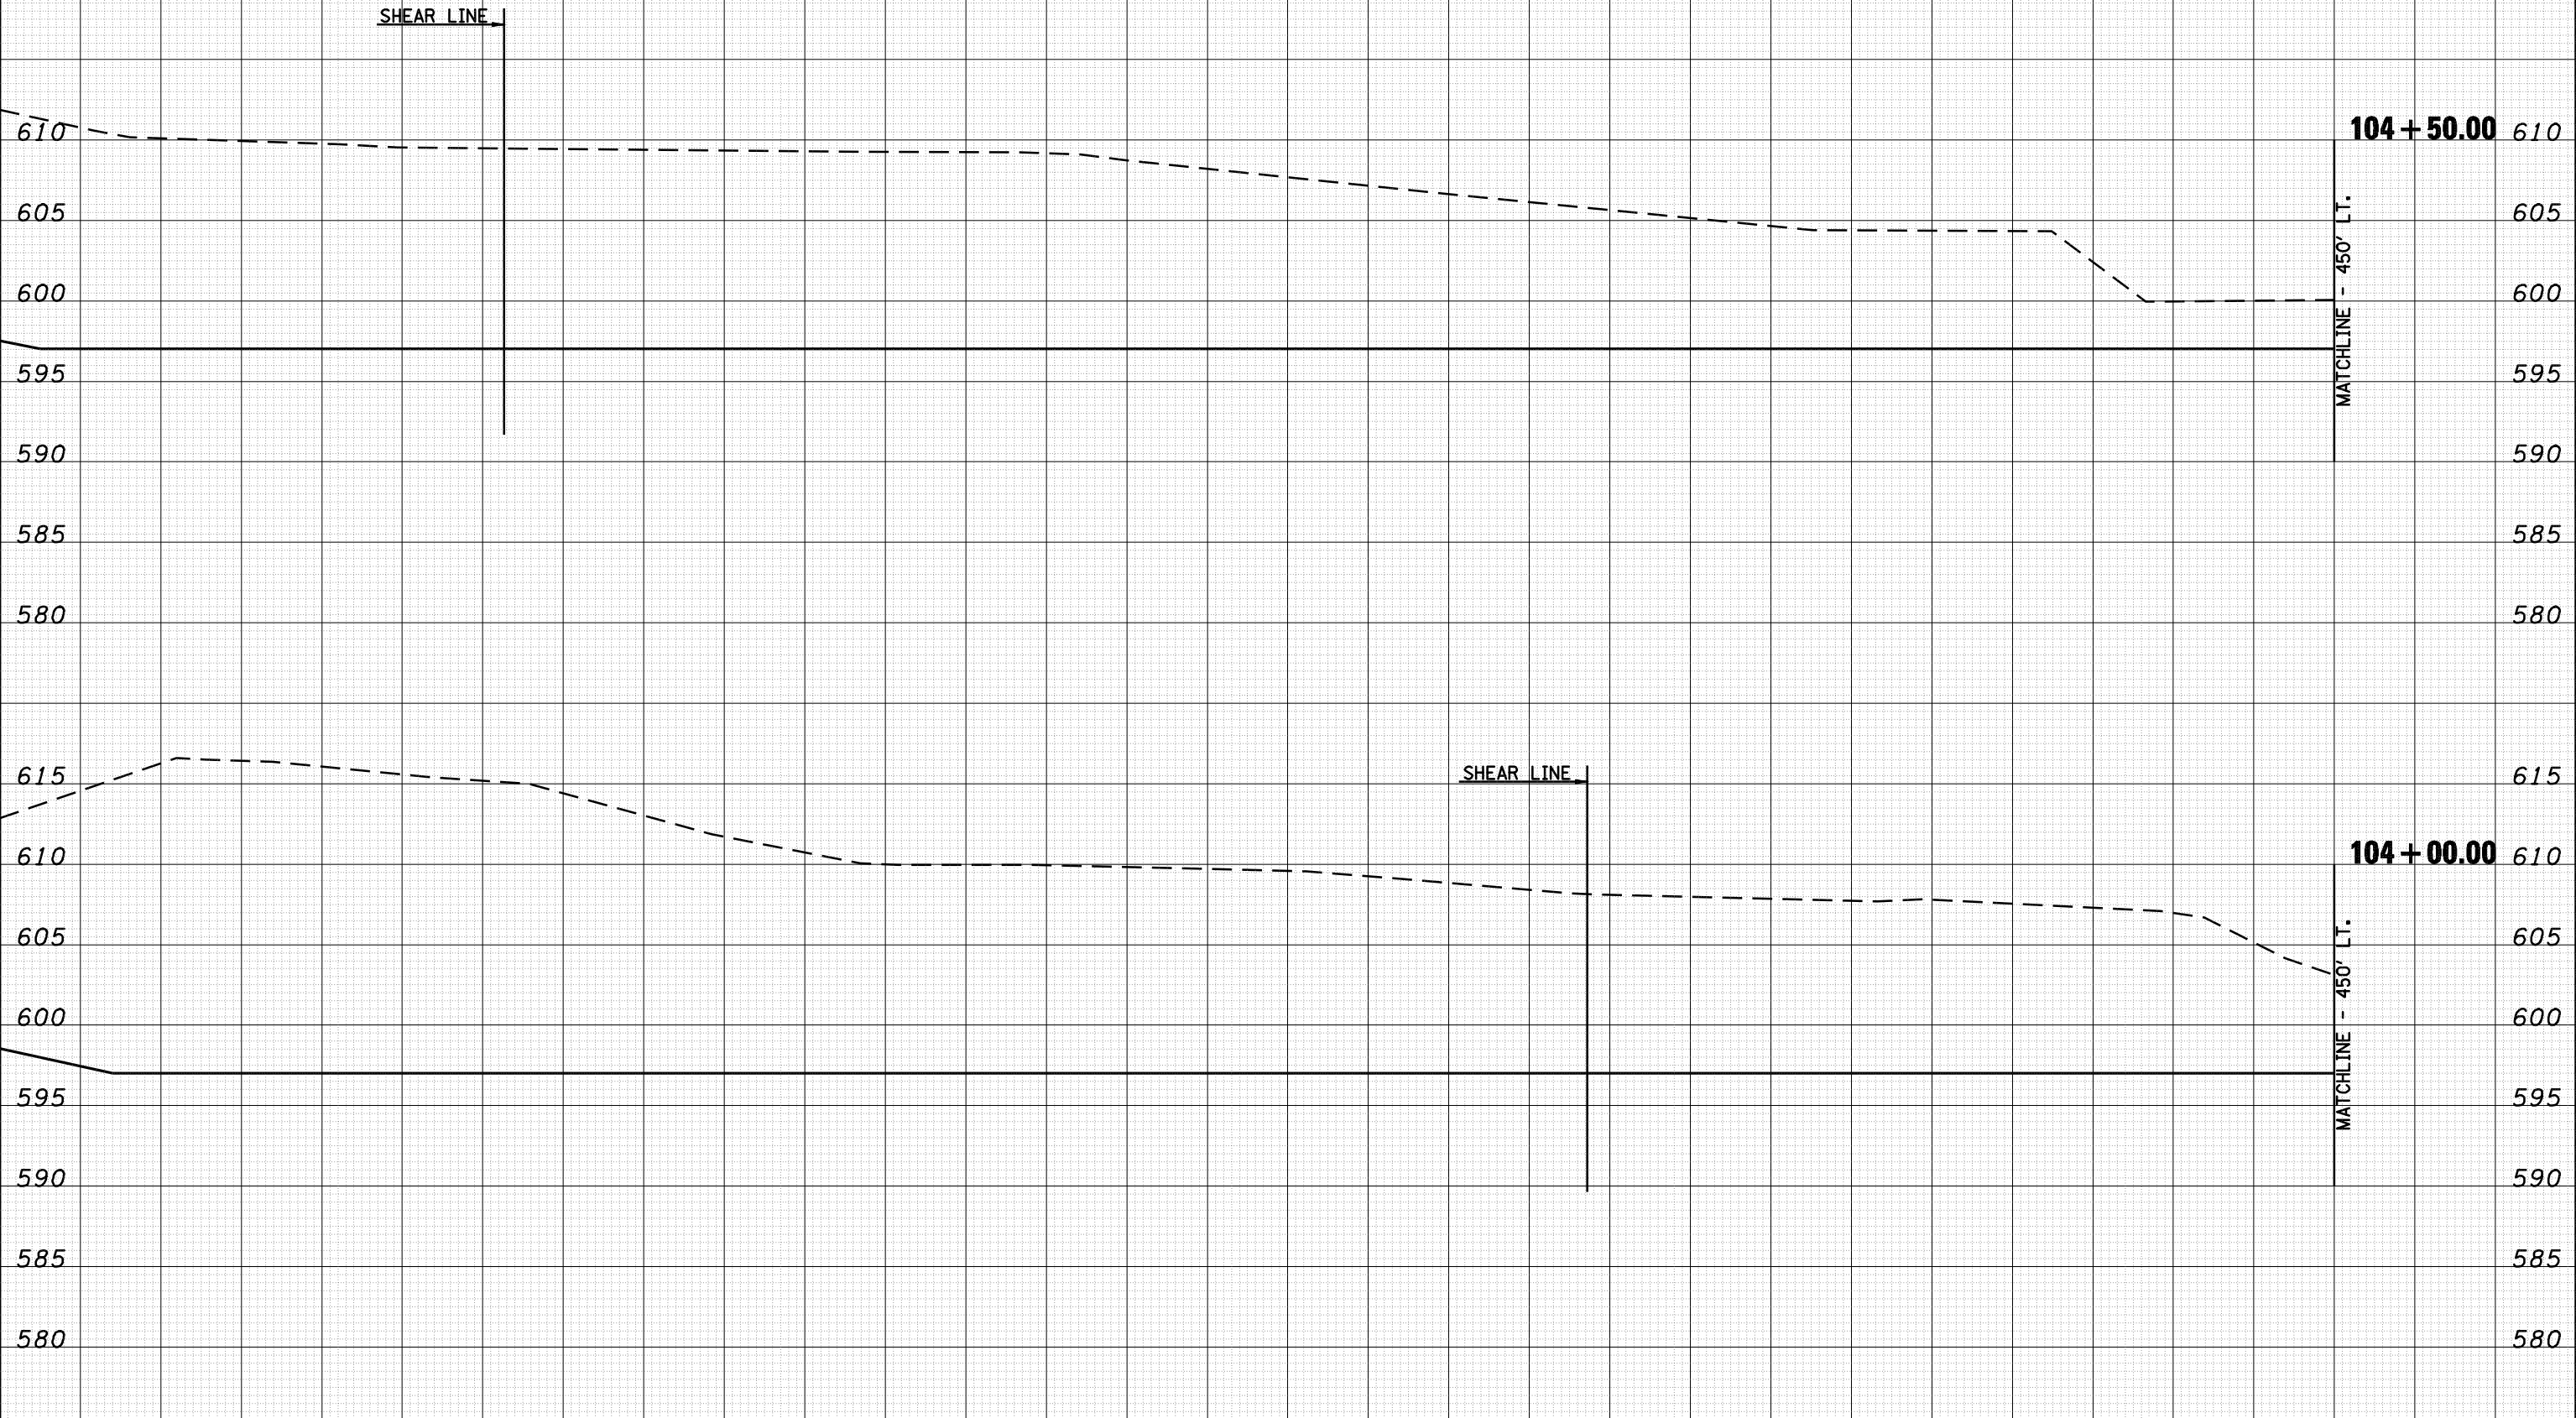

| | |
|---------------------|---------|
| DATE | |
| BY | |
| ORIGINAL SURVEY NO. | |
| SURVEYED AREAS | CHECKED |
| PLOTTED TEMPLATE | |
| NOTE BOOK | |
| AREAS CHECKED | |

700 690 680 670 660 650 640 630 620 610 600 590 580 570 560 550 540 530 520 510 500 490 480 470 460 450

FILE NAME = o:\pwork\PWIDOT\LAUGHLIN\ld0143507\0672A02

USER NAME = laughlinr1
 sh-t-xasht-south access.dgn
 PLOT SCALE = 20.0000' / IN.
 PLOT DATE = May-18-2009 03:24:19PM

DESIGNED -
 DRAWN -
 CHECKED -
 DATE -

REVISED -
 REVISED -
 REVISED -
 REVISED -



Allen Henderson & Associates, Inc.
 Civil and Structural Engineers Springfield, IL
 62703 Phone: (217)544-8033 IL Design Firm
 No. 184-001907

CROSS SECTIONS (SOUTH ACCESS ROAD)
 SCALE: SHEET NO. 125 OF 147 SHEETS STA. 104+00 TO STA. 104+50

| F.A.U. RTE. | SECTION | COUNTY | TOTAL SHEETS | SHEET NO. |
|---|---------|----------|--------------------|-----------|
| 8012 | 21(I-3) | SANGAMON | 147 | 125 |
| FED. ROAD DIST. NO. ILLINOIS FED. AID PROJECT | | | CONTRACT NO. 72A02 | |