


DATE	
BY	
FINAL SURVEY	
NOTED	
PLOTTED	
TEMPLATE	
AREAS	
CHECKED	
NO.	

DATE	
BY	
ORIGINAL SURVEY	
NOTED	
PLOTTED	
TEMPLATE	
AREAS	
CHECKED	
NO.	

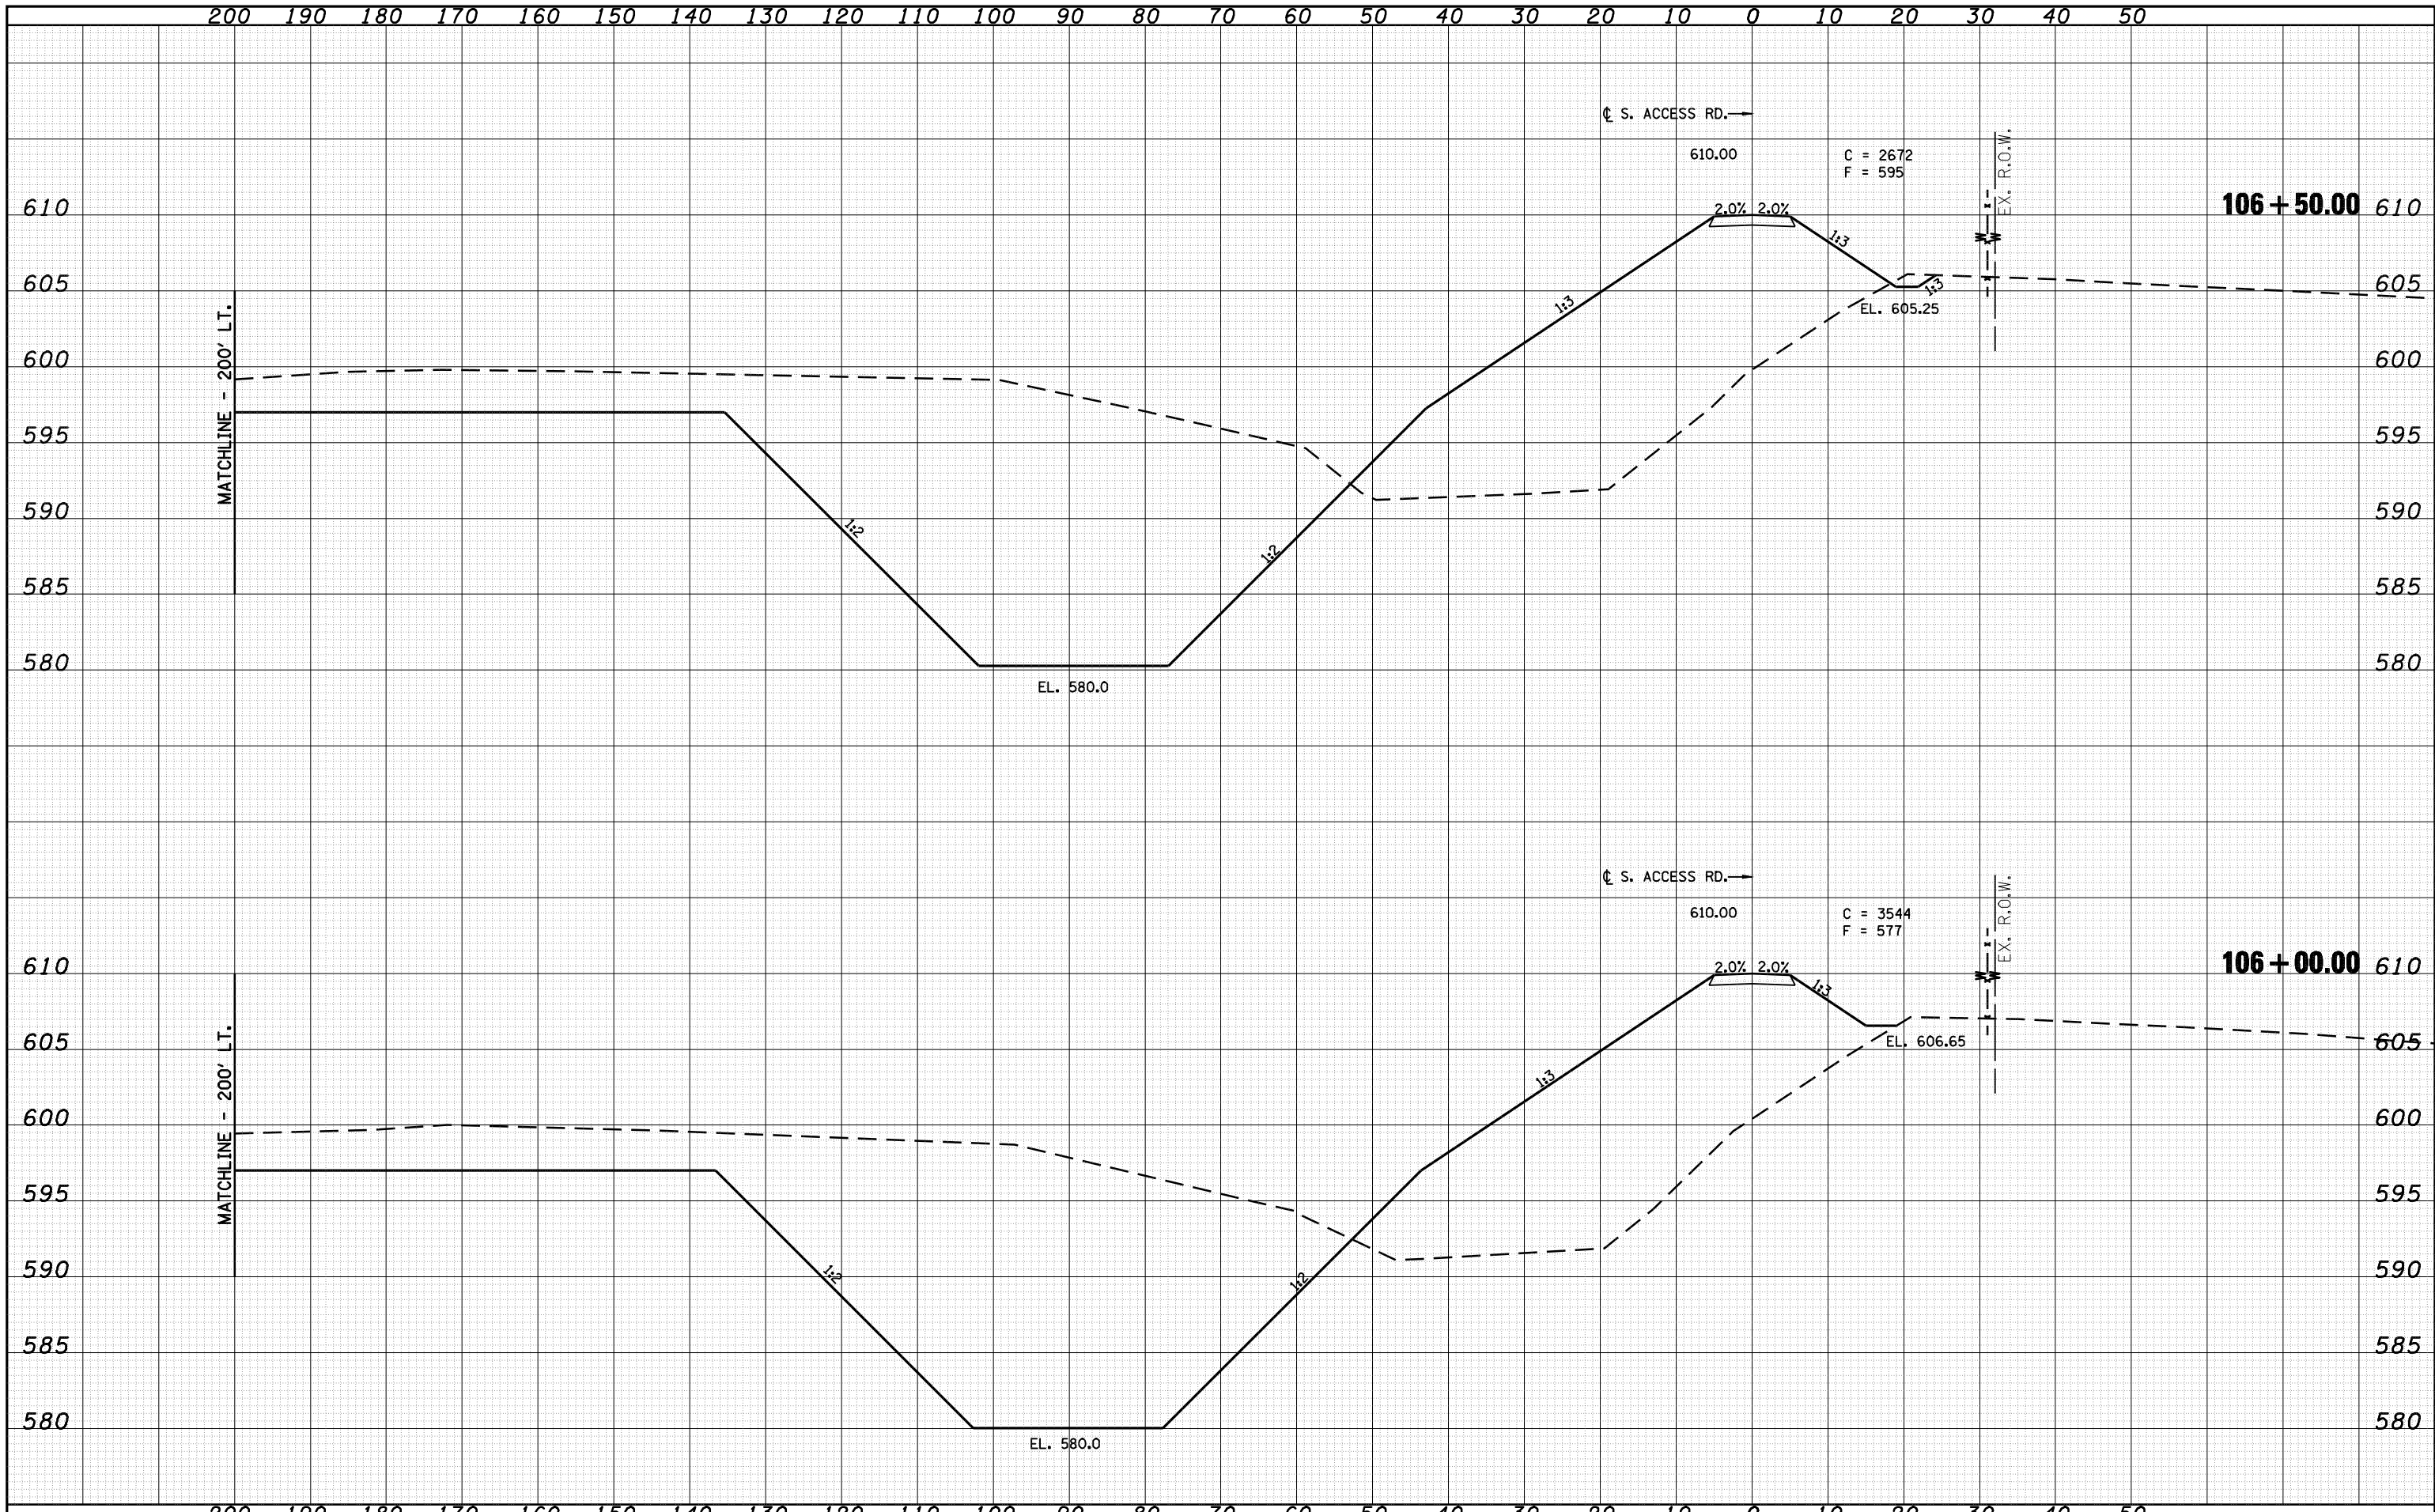

FILE NAME =	USER NAME = laughlinr1	DESIGNED -	REVISED -	<b>Allen Henderson &amp; Associates, Inc.</b> Civil and Structural Engineers Springfield, IL. 62703 Phone: (217)544-8033 IL Design Firm No. 184-001907	<b>CROSS SECTIONS</b> <b>(SOUTH ACCESS ROAD)</b>		F.A.U. RTE.	SECTION	COUNTY	TOTAL SHEETS	SHEET NO.	
c:\pwwork\pwwid\LAUGHLINR1\0143507\0672A02	sh-t-xasht-south access.dgn	DRAWN -	REVISED -		8012	21(I-3)	SANGAMON	147	130	CONTRACT NO. 72A02		
PLOT SCALE = 20.0000' / IN.		CHECKED -	REVISED -		SCALE:		SHEET NO. 130 OF 147 SHEETS		STA. 106+00 TO STA. 106+50		FED. ROAD DIST. NO.	ILLINOIS FED. AID PROJECT
PLOT DATE = May-18-2009 03:25:38PM		DATE -	REVISED -									