


450 440 430 420 410 400 390 380 370 360 350 340 330 320 310 300 290 280 270 260 250 240 230 220 210 200

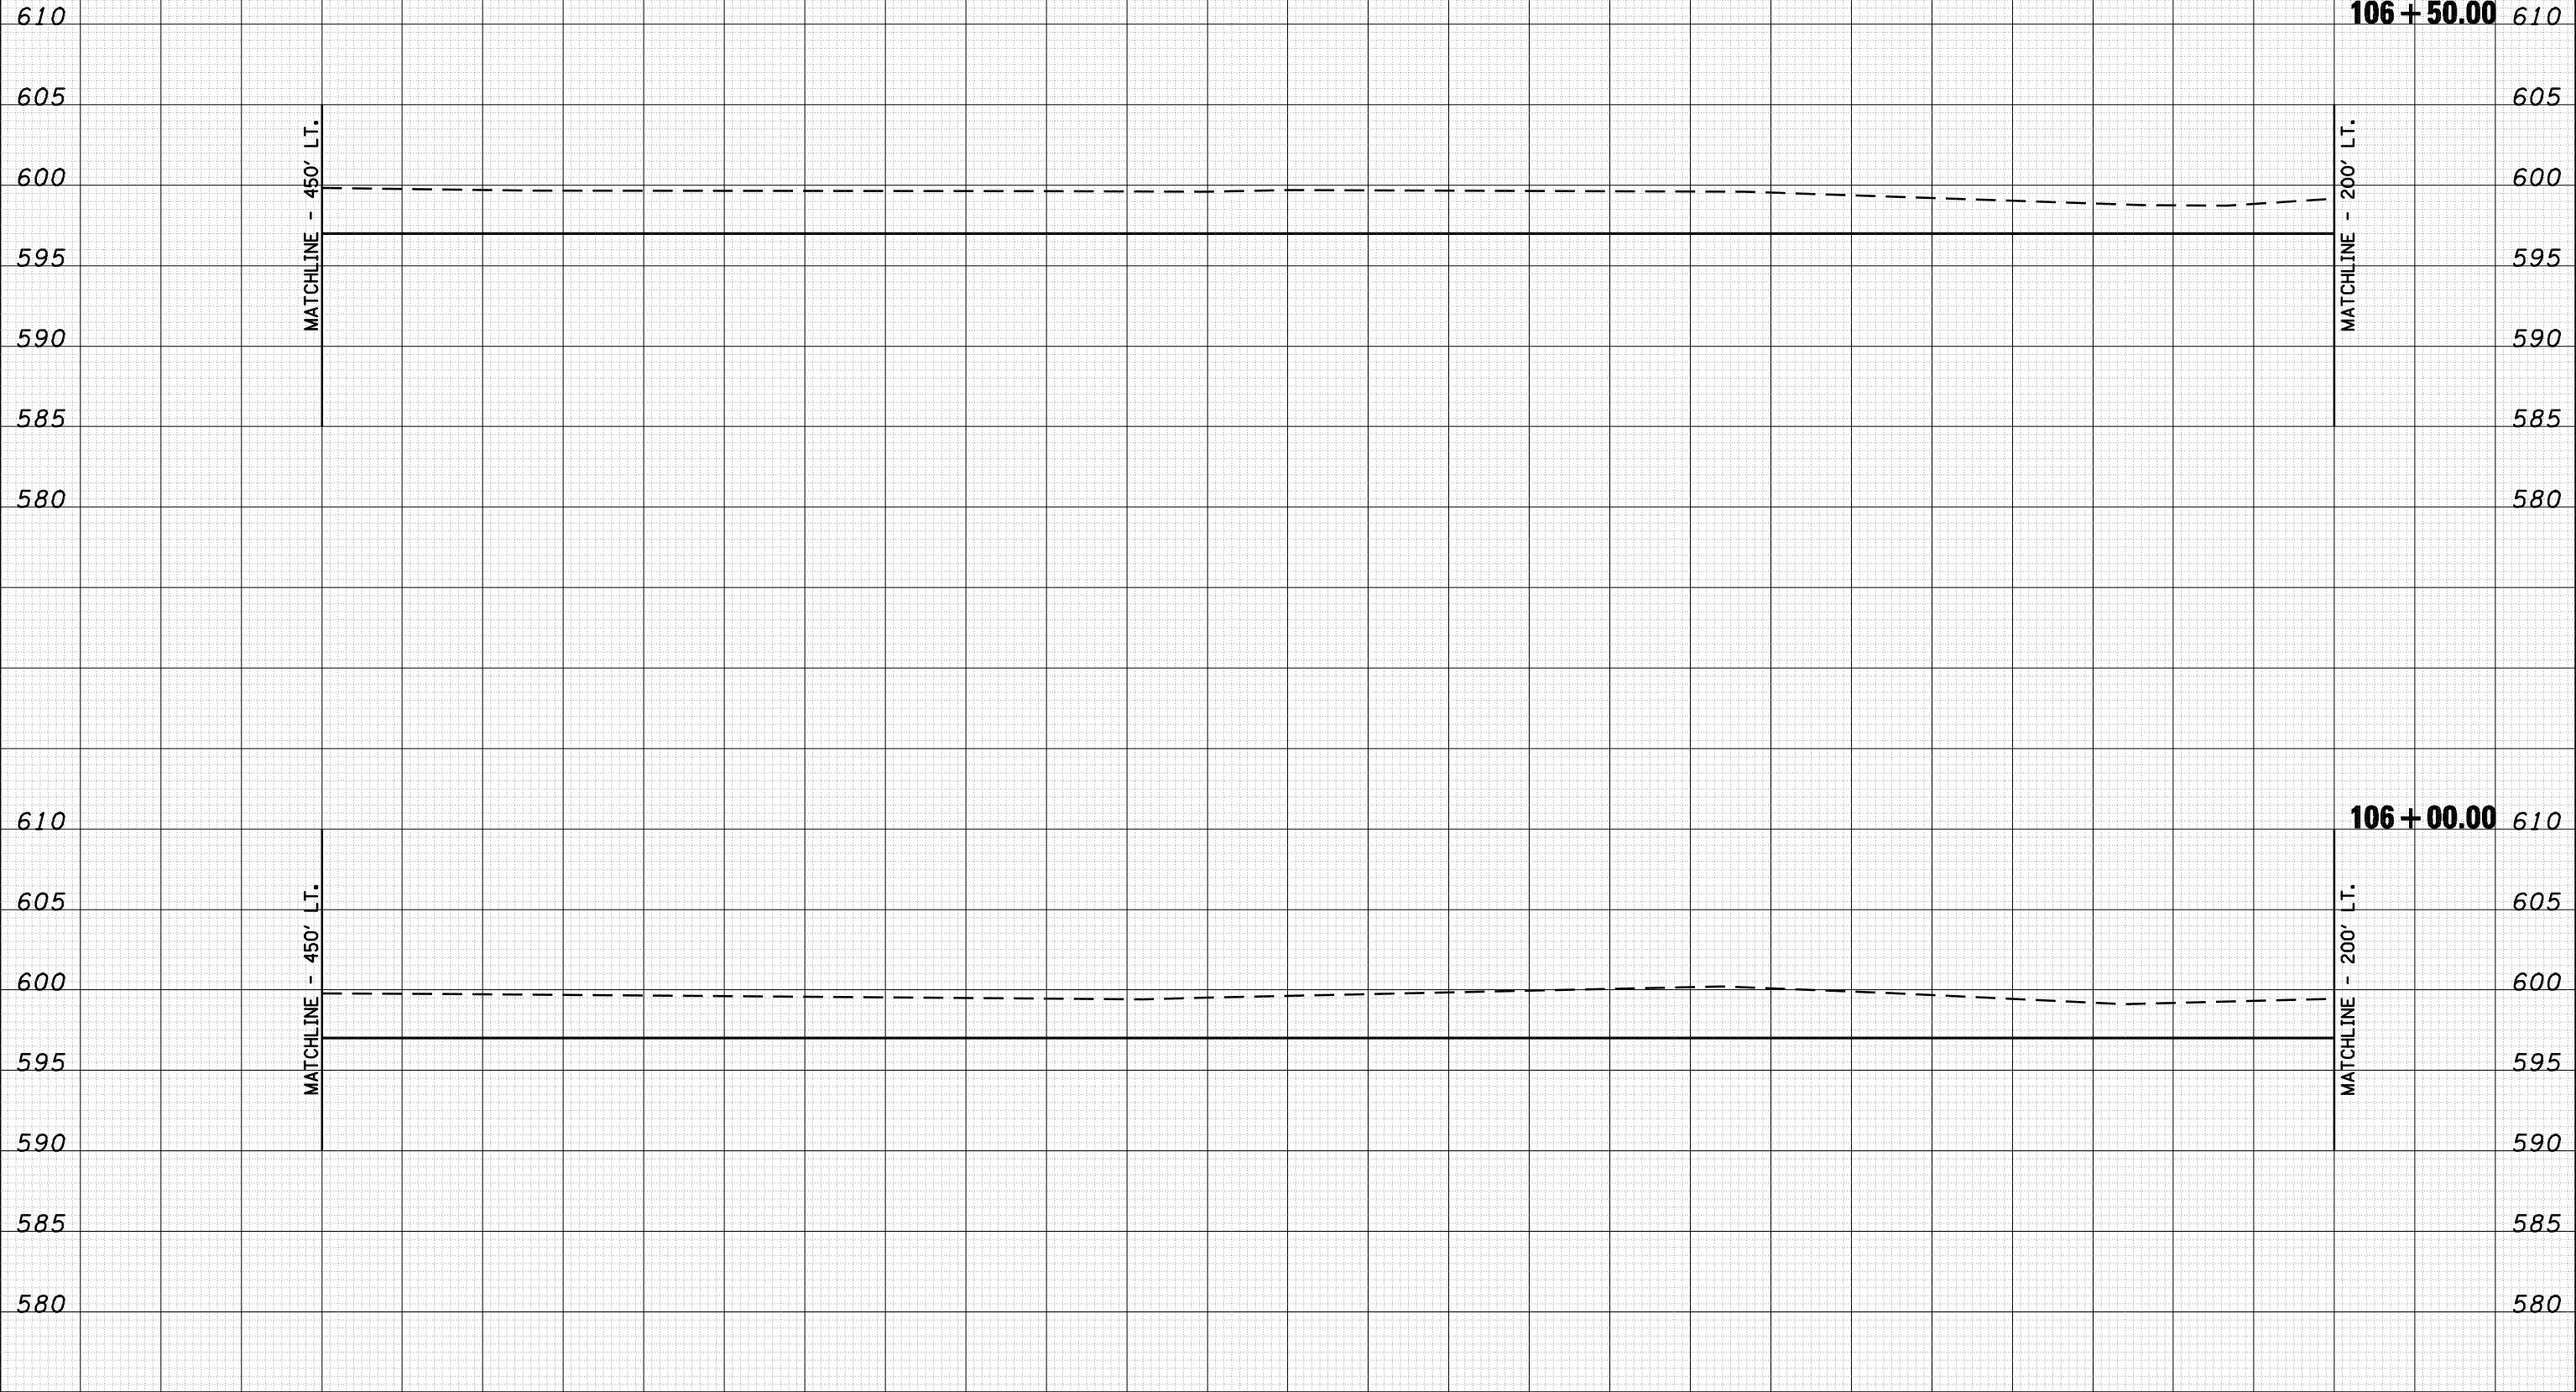

DATE	
BY	
FINAL SURVEY	SURVEYED
NOTE BOOK	PLOTTED
NO.	TEMPLATE
	AREAS
	CHECKED

DATE	
BY	
ORIGINAL SURVEY	SURVEYED
NOTE BOOK	PLOTTED
NO.	TEMPLATE
	AREAS
	CHECKED

FILE NAME =	USER NAME = laughlinr1	DESIGNED -	REVISED -		Allen Henderson & Associates, Inc. Civil and Structural Engineers Springfield, IL 62703 Phone: (217)544-8033 IL Design Firm No. 184-001907	CROSS SECTIONS (SOUTH ACCESS ROAD)		F.A.U. RTE.	SECTION	COUNTY	TOTAL SHEETS	SHEET NO.
c:\pwwork\PWIDOT\LAUGHLINR\0143507\0672A02	shh-xasht-south access.dgn	DRAWN -	REVISED -			8012	21(I-3)	SANGAMON	147	131		
PLOT SCALE = 20.0000' / IN.	CHECKED -	REVISED -	REVISED -			CONTRACT NO. 72A02						
PLOT DATE = May-18-2009 03:25:43PM	DATE -	REVISED -	REVISED -			SCALE:	SHEET NO. 131 OF 147 SHEETS	STA. 106+00 TO STA. 106+50	FED. ROAD DIST. NO.	ILLINOIS FED. AID PROJECT		