


DATE	
BY	
FINAL SURVEY NO.	
SURVEYED PLOTTED	
TEMPLATE AREAS CHECKED	
NOTE BOOK NO.	
AREAS CHECKED	

DATE	
BY	
ORIGINAL SURVEY NO.	
SURVEYED PLOTTED	
TEMPLATE AREAS CHECKED	
NOTE BOOK NO.	
AREAS CHECKED	

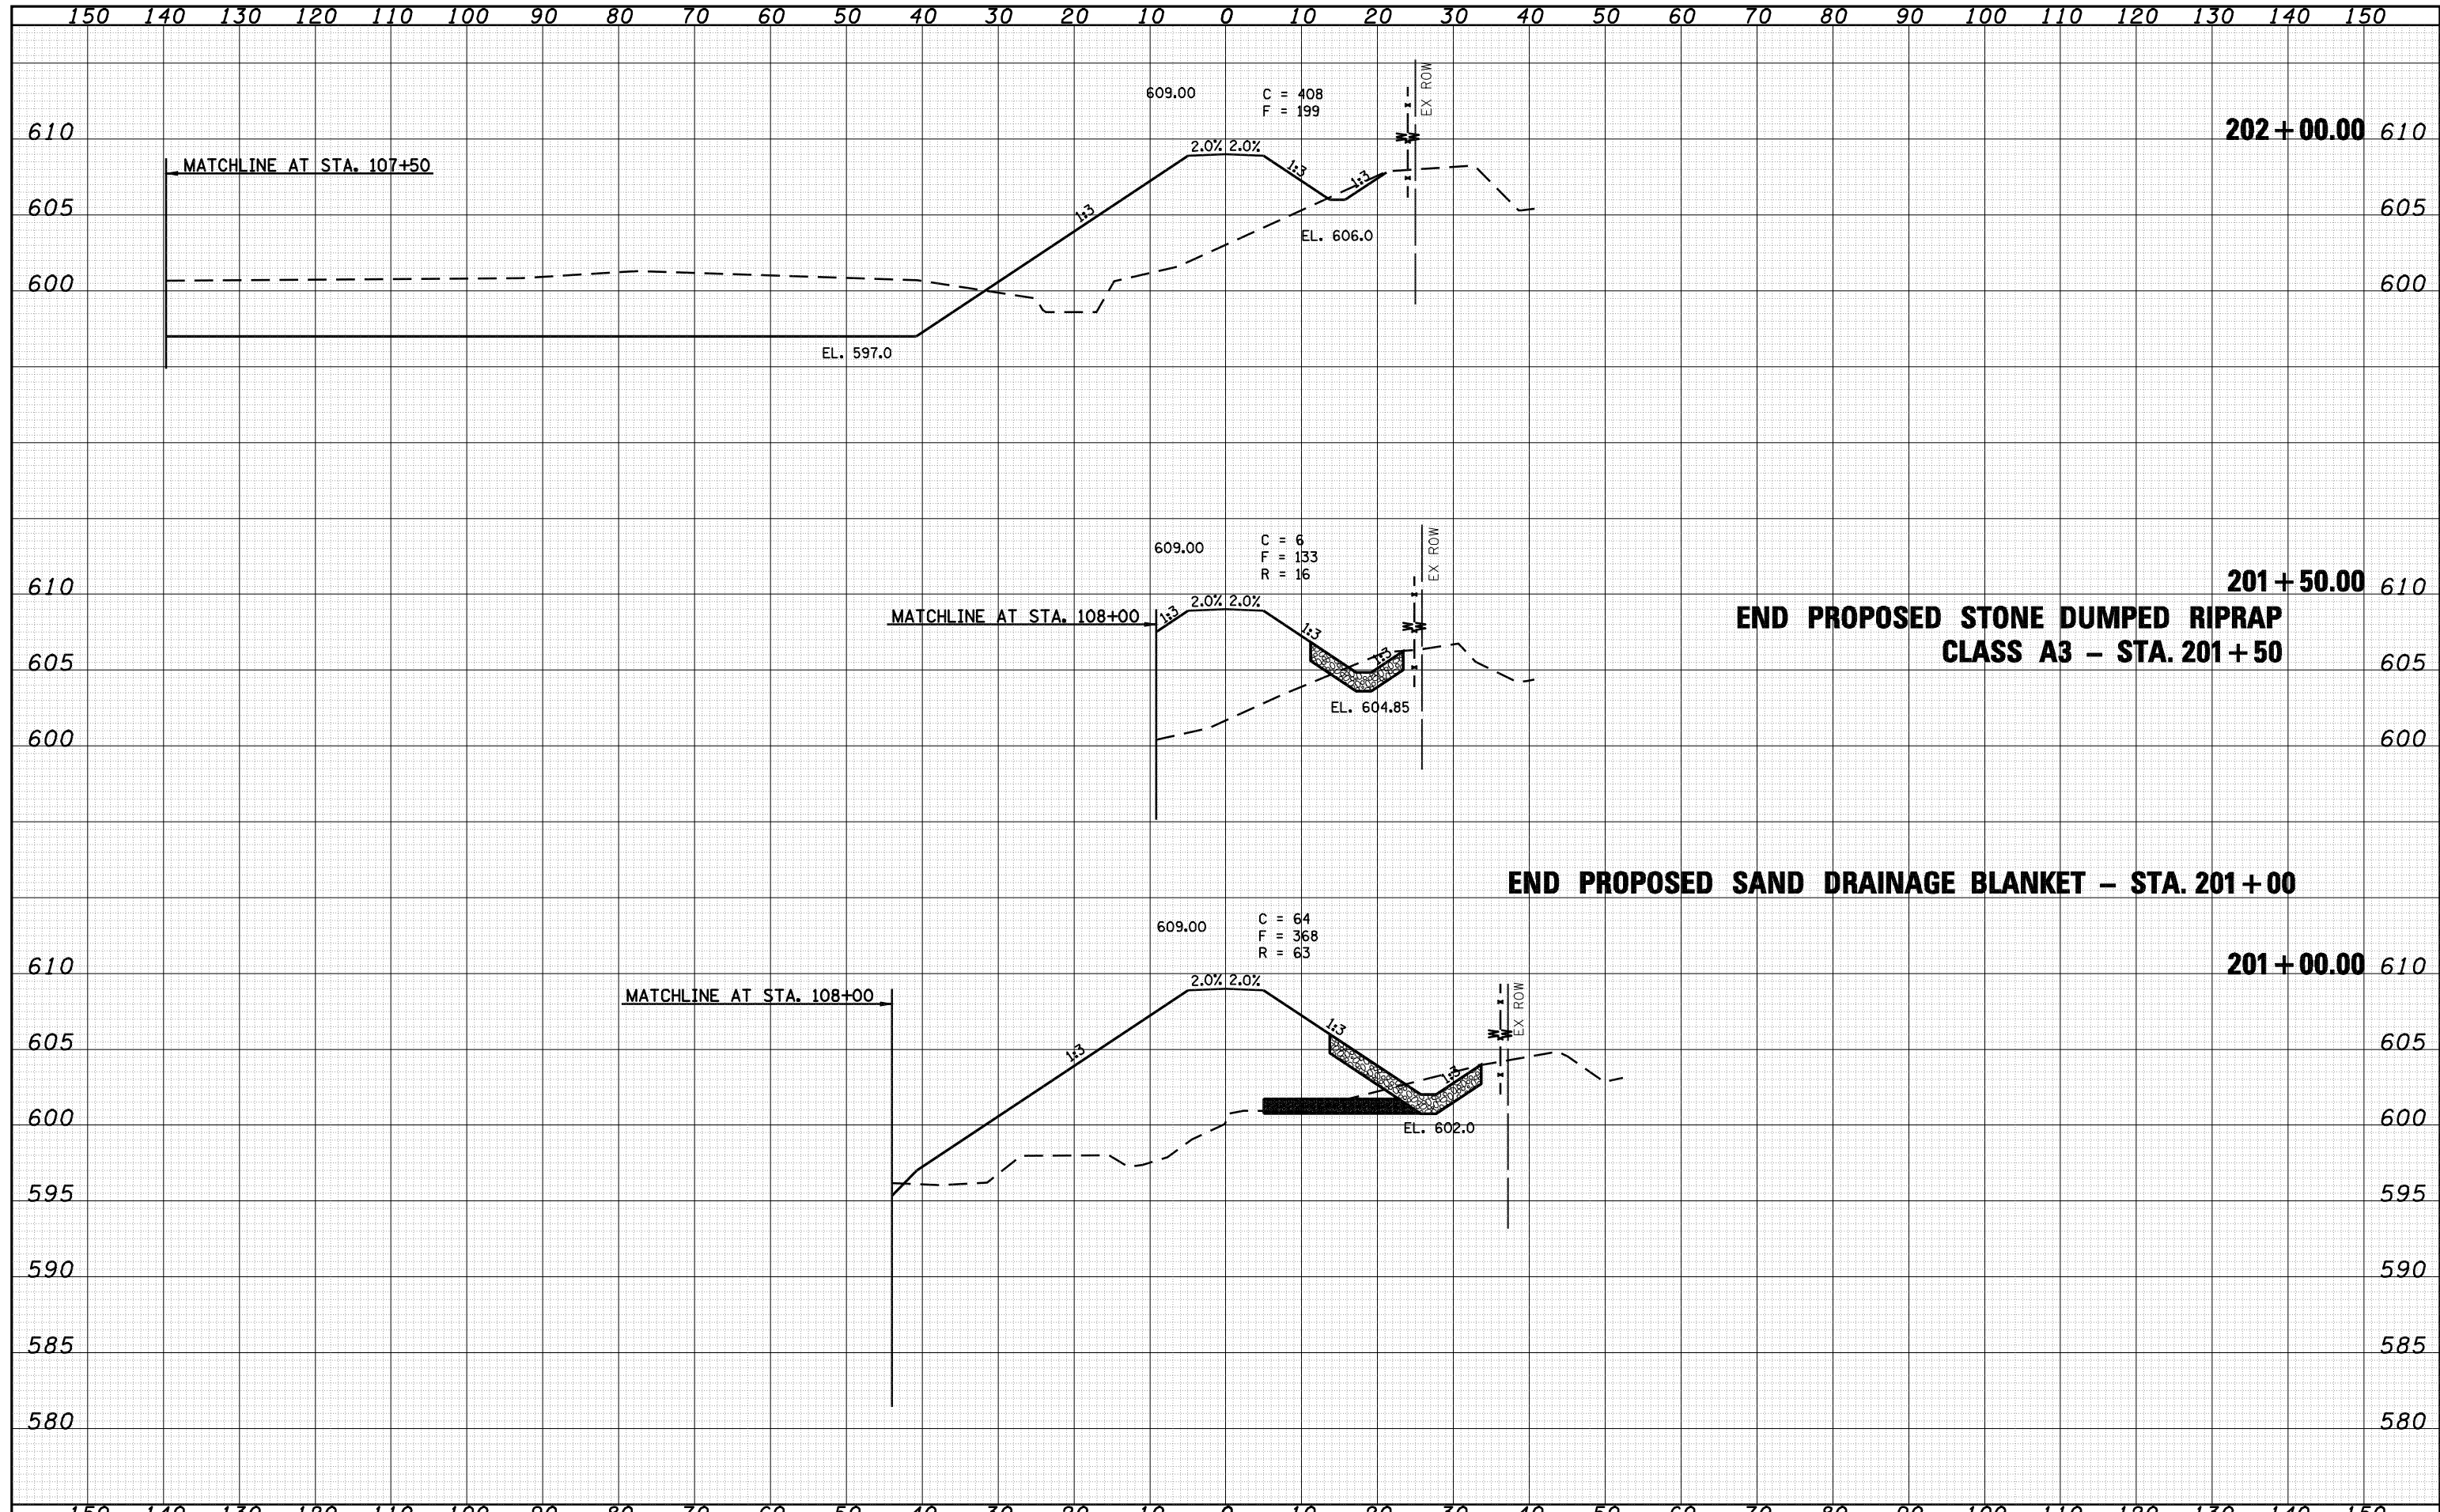

**END PROPOSED STONE DUMPED RIPRAP
CLASS A3 - STA. 201+50**

END PROPOSED SAND DRAINAGE BLANKET - STA. 201+00