


DATE	
BY	
SURVEYED	
PLOTTED	
TEMPLATE	
AREAS	
CHECKED	
FINAL SURVEY	
NOTE BOOK	
NO.	

DATE	
BY	
SURVEYED	
PLOTTED	
TEMPLATE	
AREAS	
CHECKED	
ORIGINAL SURVEY	
NOTE BOOK	
NO.	

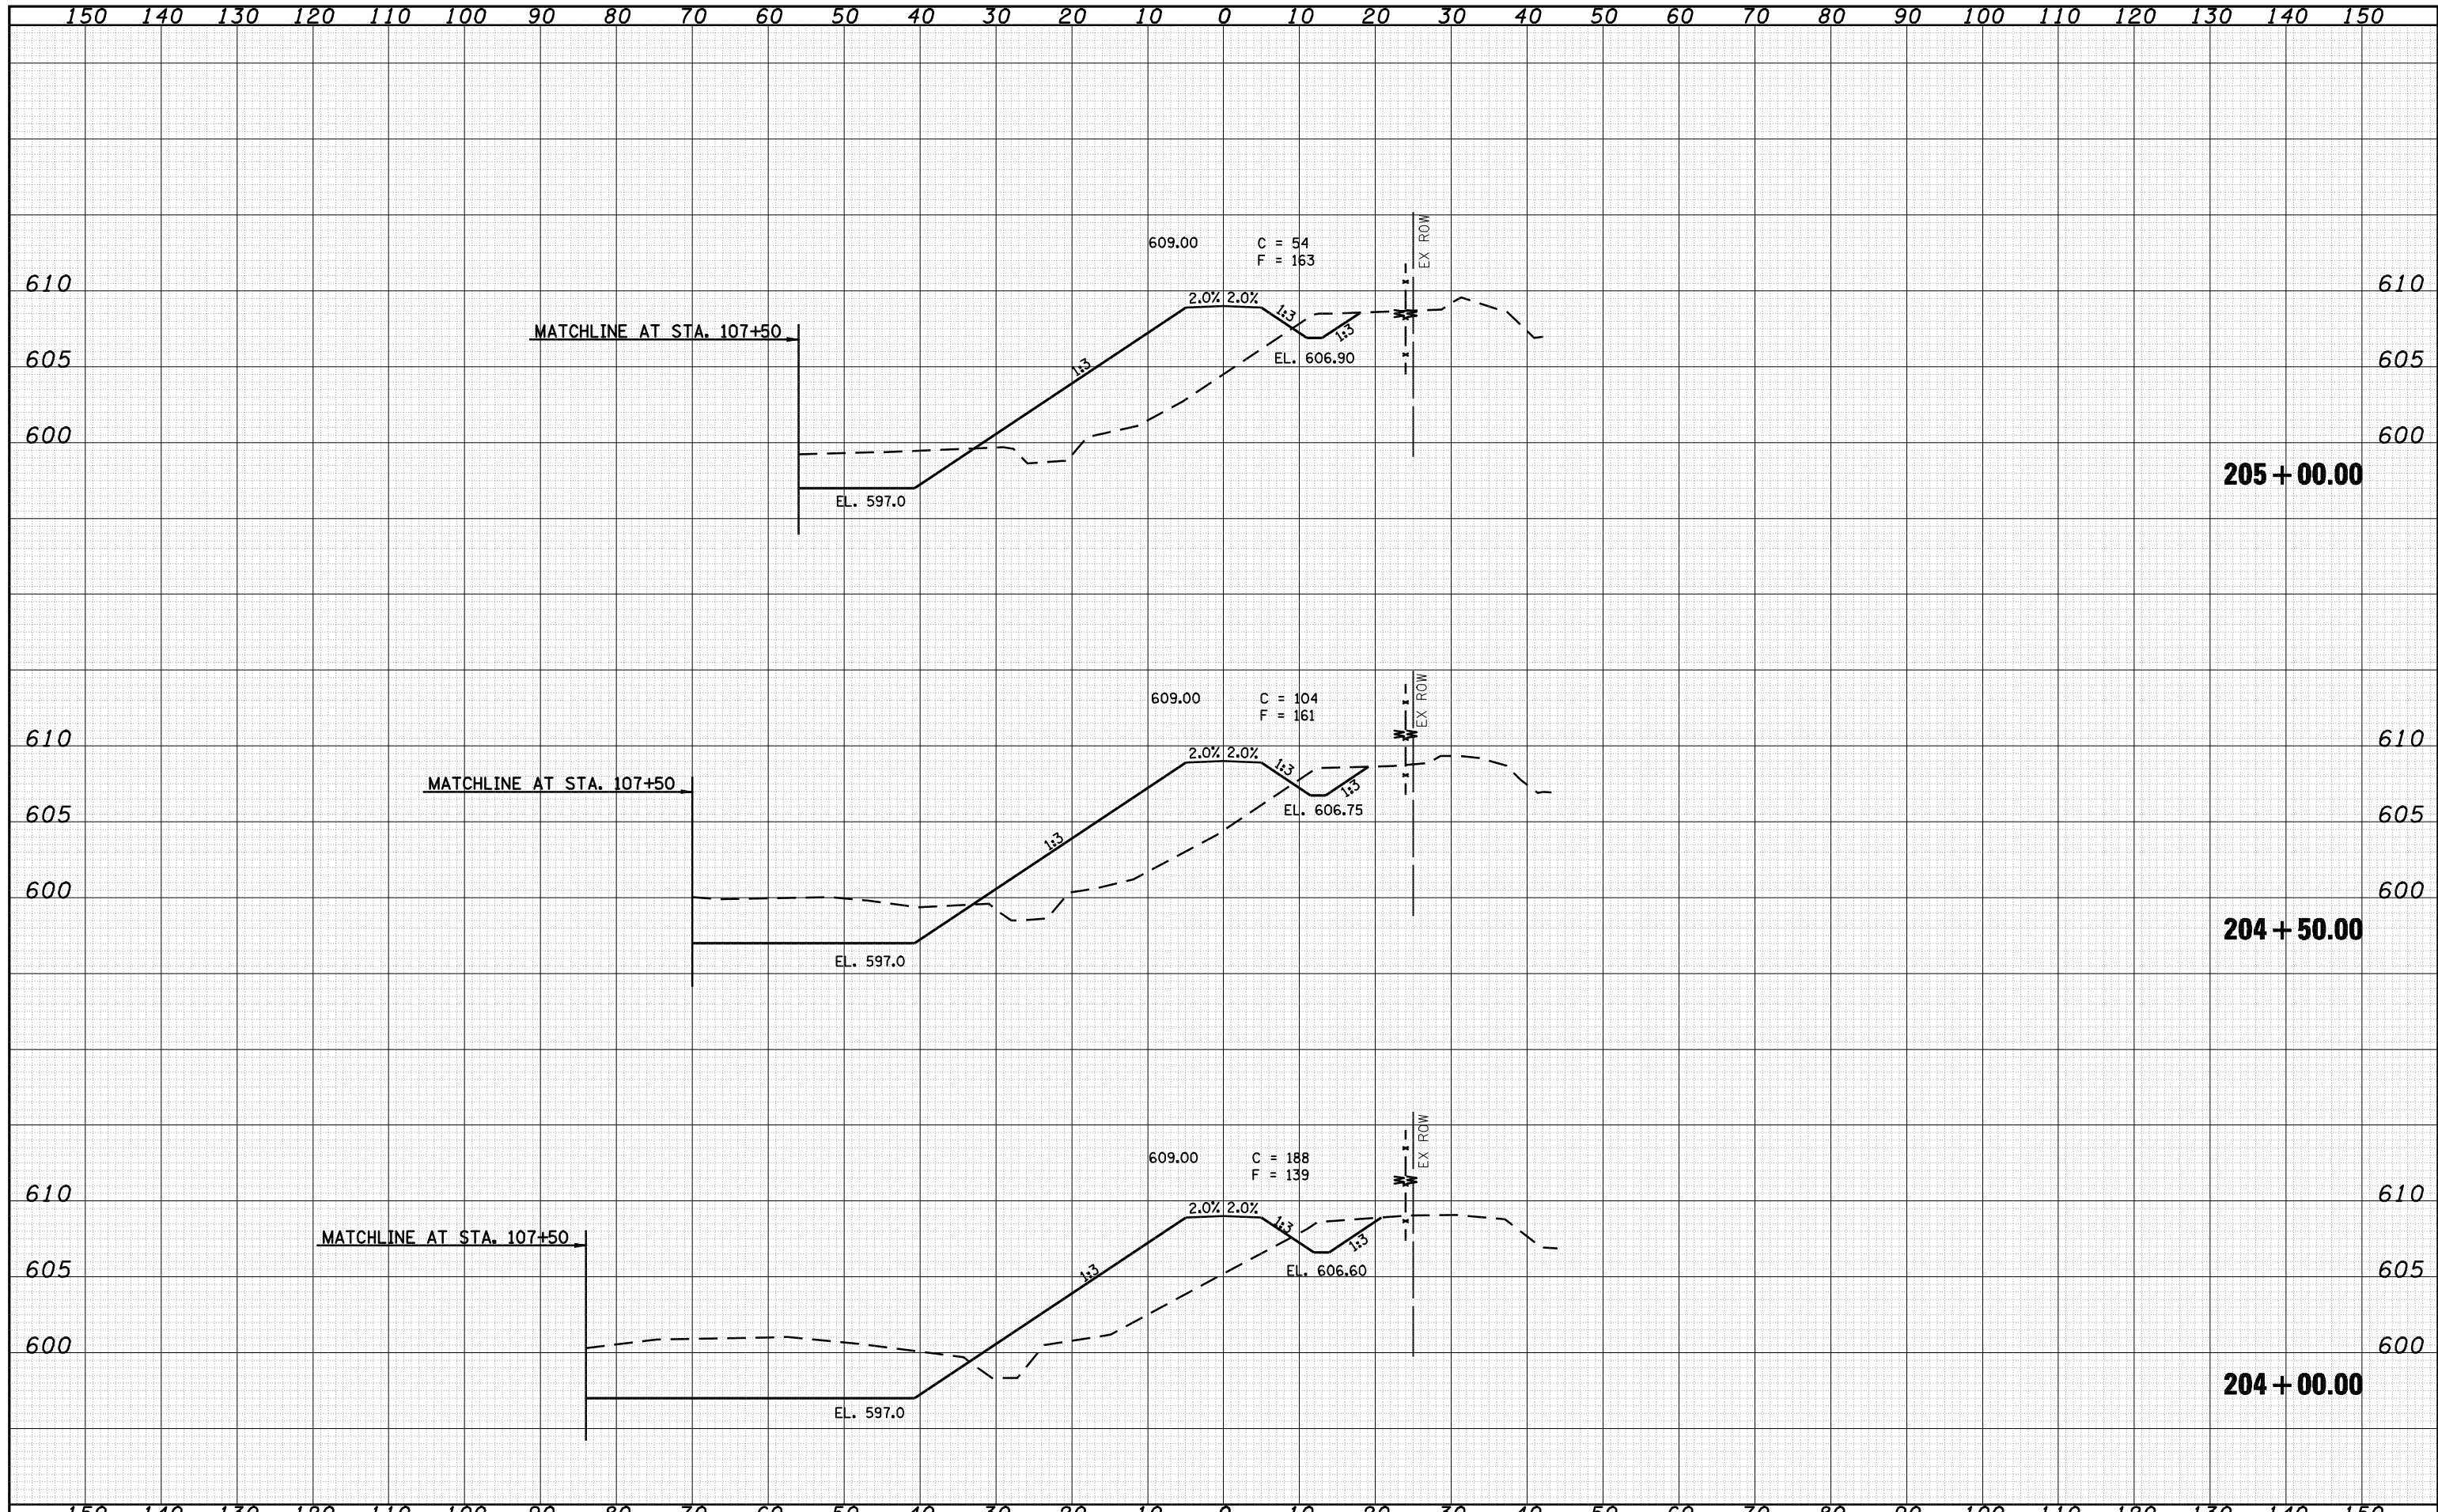

FILE NAME =	USER NAME = laughlinr1	DESIGNED -	REVISED -	<b>Allen Henderson &amp; Associates, Inc.</b> Civil and Structural Engineers Springfield, IL 62703 Phone: (217)544-8033 IL Design Firm No. 184-001907	<b>CROSS SECTIONS</b> <b>(SOUTHEAST ACCESS ROAD)</b>			F.A.U. RTE.	SECTION	COUNTY	TOTAL SHEETS	SHEET NO.
c:\pwwork\PWIDOT\LAUGHLINRL\d0143507\0672A02	sh-t-xasht-southeast access.dgn	DRAWN -	REVISED -					8012	21(I-3)	SANGAMON	147	142
PLOT SCALE = 20.0000' / IN.		CHECKED -	REVISED -		CONTRACT NO. 72A02							
PLOT DATE = May-18-2009 03:26:28PM		DATE -	REVISED -		SCALE:	SHEET NO. 142 OF 147 SHEETS	STA. 204+00.00 TO STA. 205+00.00	FED. ROAD DIST. NO.	ILLINOIS FED. AID PROJECT			