



DATE	
BY	
FINAL SURVEY	
NO. _____	
SURVEYED	
PLOTTED	
TEMPLATE	
AREAS	
CHECKED	

DATE	
BY	
ORIGINAL SURVEY	
NO. _____	
SURVEYED	
PLOTTED	
TEMPLATE	
AREAS	
CHECKED	

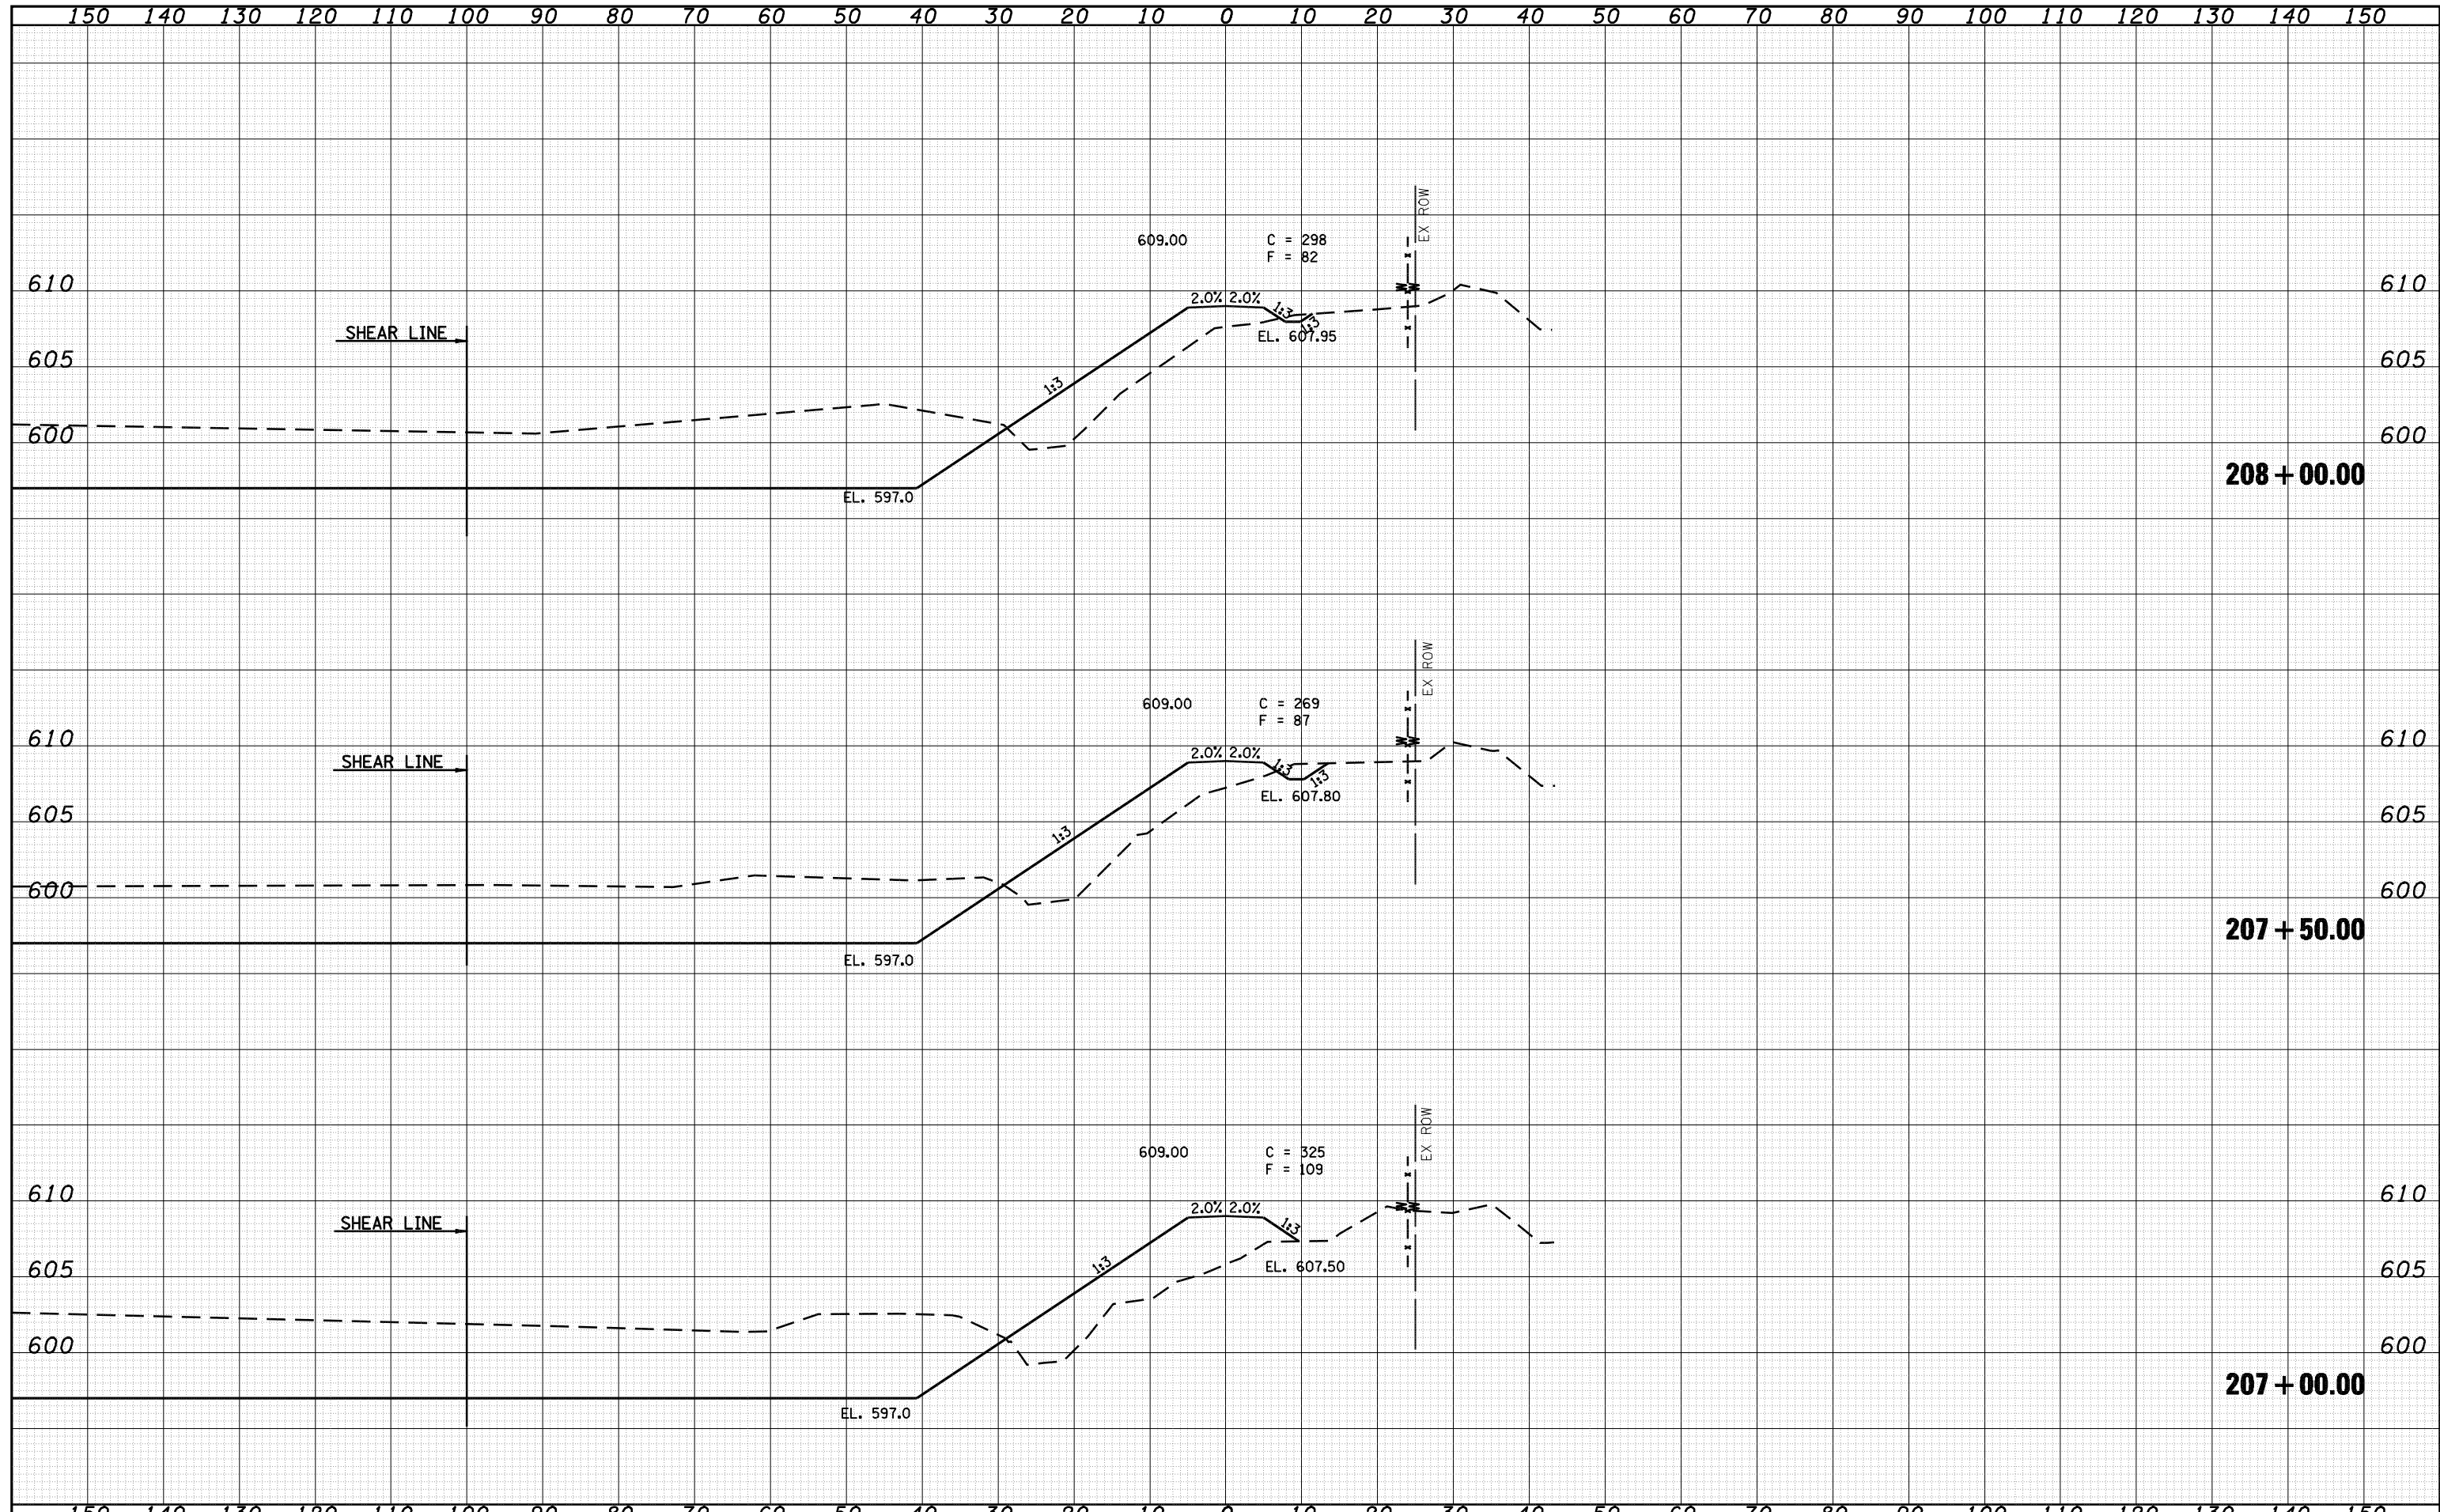

FILE NAME =	USER NAME = laughlinr1	DESIGNED -	REVISED -	 Allen Henderson & Associates, Inc. Civil and Structural Engineers Springfield, IL 62703 Phone: (217)544-8033 IL Design Firm No. 184-001907	CROSS SECTIONS (SOUTHEAST ACCESS ROAD)		F.A.U. RTE.	SECTION	COUNTY	TOTAL SHEETS	SHEET NO.
c:\pwwork\pwidot\LAUGHLINRL\d0143507\0672402	o:\pwwork\pwidot\LAUGHLINRL\d0143507\0672402	DRAWN -	REVISED -				8012	21(I-3)	SANGAMON	147	144
PLOT SCALE = 20.0000' / IN.		CHECKED -	REVISED -		SCALE: SHEET NO. 144 OF 147 SHEETS STA. 207+00.00 TO STA. 208+00.00		CONTRACT NO. 72A02		ILLINOIS FED. AID PROJECT		
PLOT DATE = May-18-2009 03:26:35PM		DATE -	REVISED -								