

CCC&G REMOVAL AND REPLACEMENT - VARIOUS LOCATIONS TO BE DETERMINED BY THE ENGINEER


CONVERSE AVE TO RR VIADUCT	
NB STA 87+37 TO 93+83	145 FOOT
SB STA 87+37 TO 93+83	140 FOOT

RAISED REFLECTIVE PAVEMENT MARKER

- ▷ - ONE-WAY CRYSTAL MARKER
- ◄ - TWO-WAY AMBER MARKER

PAVEMENT MARKING LEGEND

①	THERMOPLASTIC PAVEMENT MARKING - LINE 5"	(YELLOW SKIP DASH)
②	THERMOPLASTIC PAVEMENT MARKING - LINE 5"	(SOLID YELLOW LINE)
③	THERMOPLASTIC PAVEMENT MARKING - LINE 5"	(DOUBLE YELLOW)
④	THERMOPLASTIC PAVEMENT MARKING - LINE 5"	(WHITE SKIP DASH)
⑤	THERMOPLASTIC PAVEMENT MARKING - LINE 12"	(SOLID YELLOW LINE)
⑥	PREFORMED PLASTIC PAVEMENT MARKING, TYPE B - INLAID - LINE 5"	(WHITE SKIP DASH)
⑦	PREFORMED PLASTIC PAVEMENT MARKING, TYPE B - INLAID - LINE 6"	(SOLID WHITE LINE)
⑧	PREFORMED PLASTIC PAVEMENT MARKING, TYPE B - INLAID - LINE 24"	(WHITE STOP BARS)
⑨	PREFORMED PLASTIC PAVEMENT MARKING, TYPE B - INLAID - LETTERS AND SYMBOLS	(WHITE ARROWS)

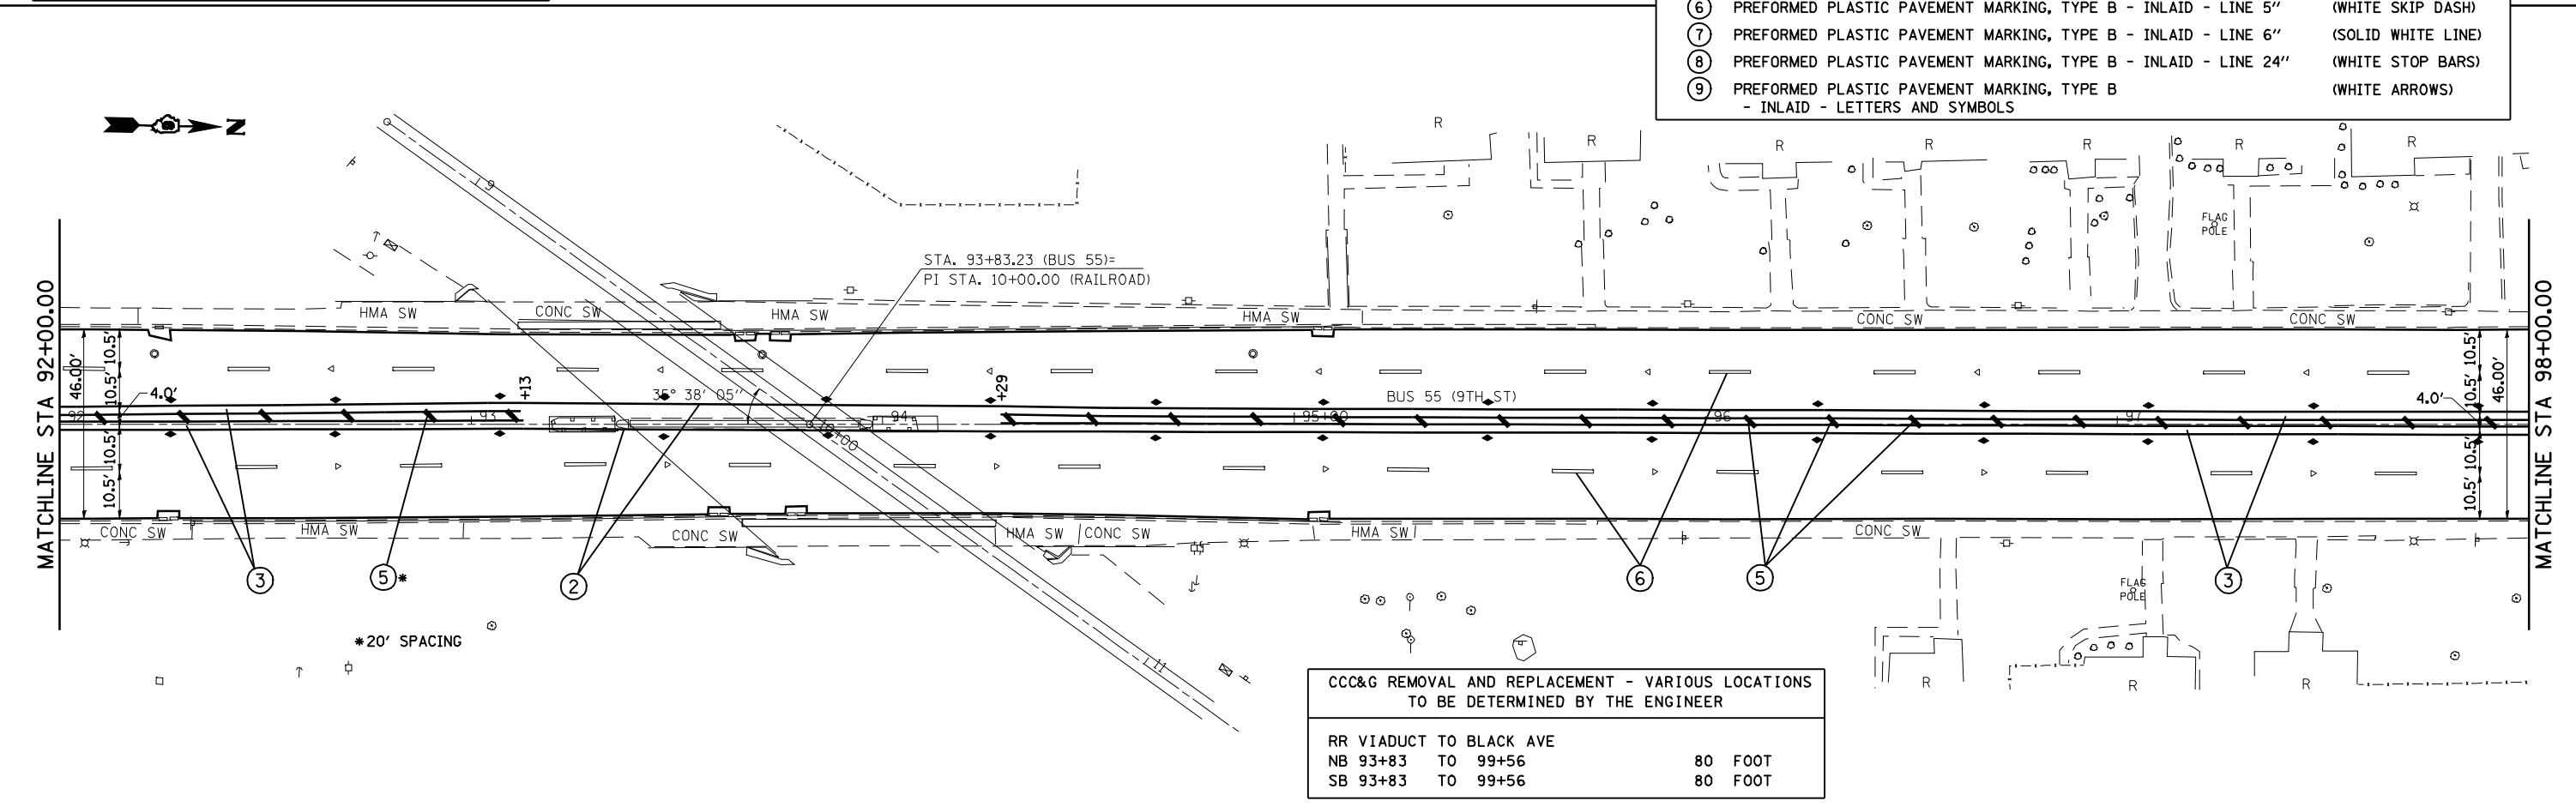

CCC&G REMOVAL AND REPLACEMENT - VARIOUS LOCATIONS TO BE DETERMINED BY THE ENGINEER

RR VIADUCT TO BLACK AVE	
NB 93+83 TO 99+56	80 FOOT
SB 93+83 TO 99+56	80 FOOT